

0m 1m 2m 3m 4m 5m

INSPIRE ARCHITECTS
 1 Northumberland Buildings
 Wood Street
 Bath
 BA1 2JB
 info@inspirearchitects.co.uk
 01225 436432

GENERAL NOTES


All works proposed shall be conducted in accordance with the related H&S / CDM regulations. Where doubt arises over any aspect of safety, consult the principal designer.

Should any discrepancy be found on this drawing or related project information then the matter must be brought to the attention of Inspire Architects for resolution as soon as possible.


Do not scale from this drawing unless for planning purposes. All dimensions are in millimetres unless otherwise stated. All information and layouts detailed on this drawing are subject to site dimension checks. This drawing may be based on a measured survey or Ordnance Survey information.

All Inspire Architects documents are the property and copyright of Sophem Limited and are not to be used for any purpose without prior written agreement.


1 Elevation North Proposed
 0501 1:50 @ A1

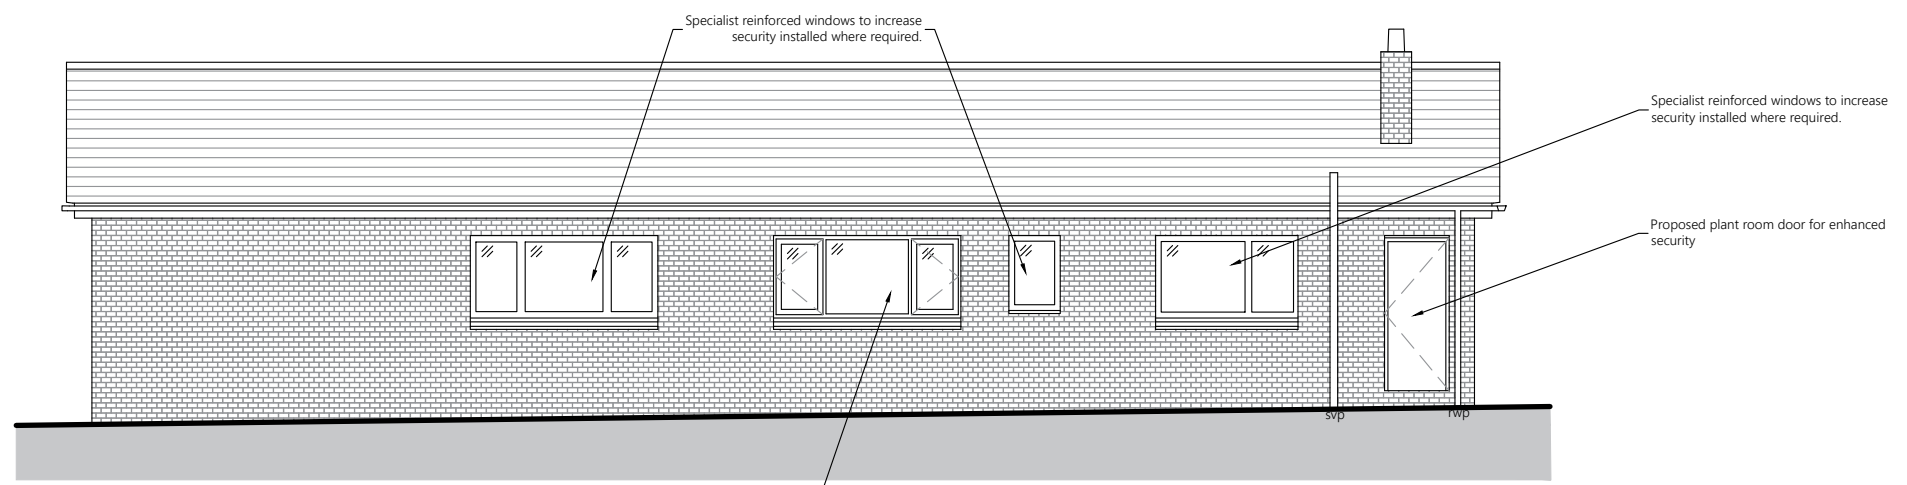


2 Elevation East Proposed
 0501 1:50 @ A1

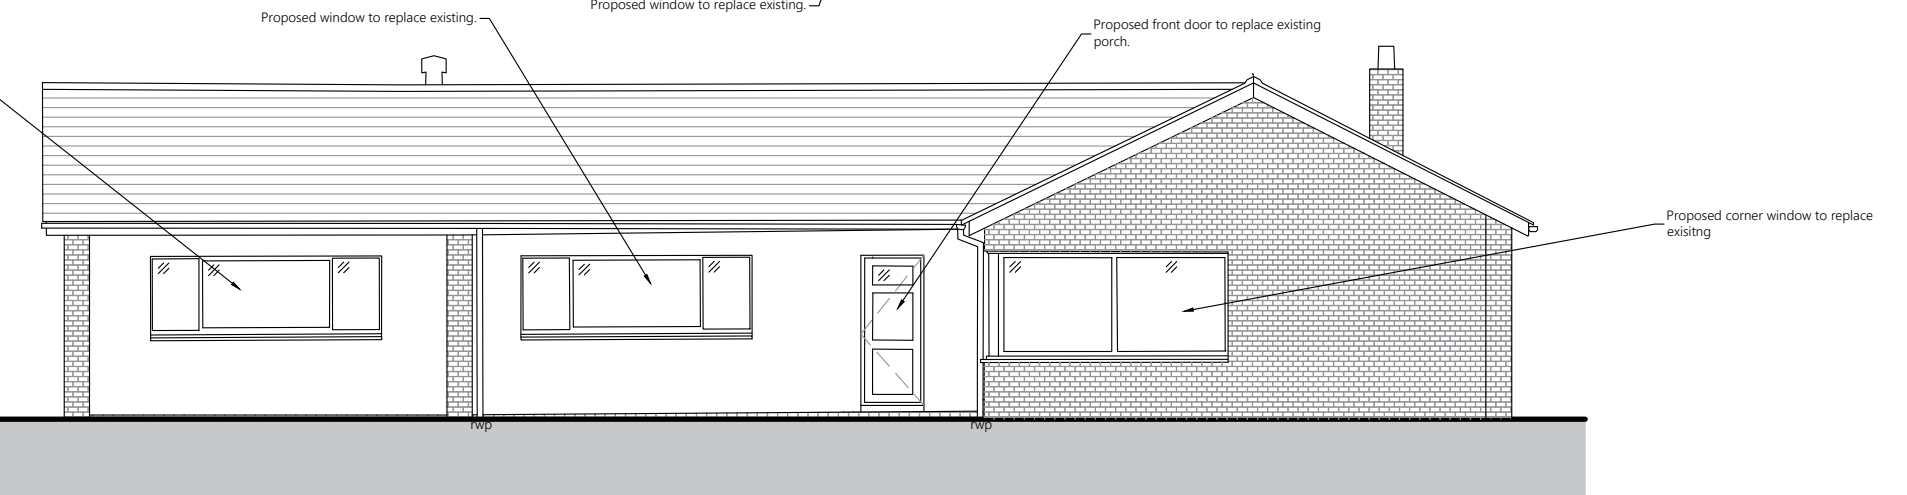

3 Elevation South Proposed
 0501 1:50 @ A1

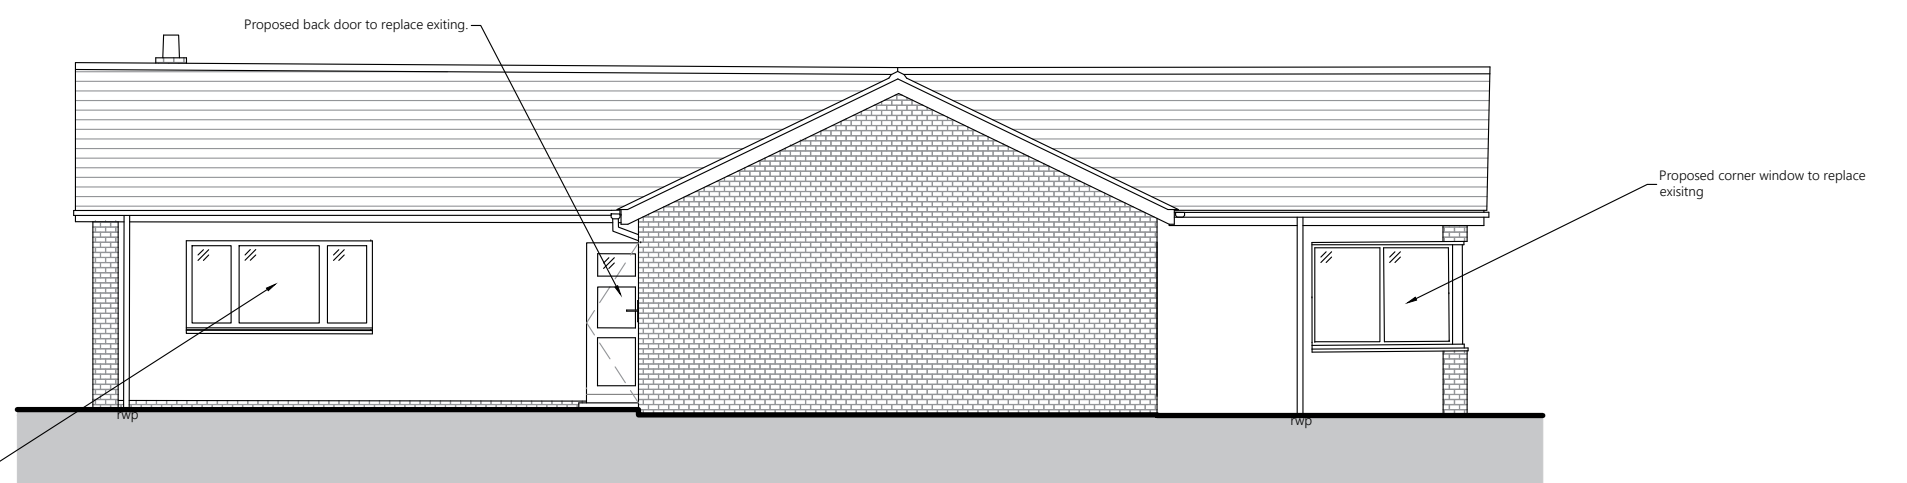

4 Elevation West Proposed
 0501 1:50 @ A1

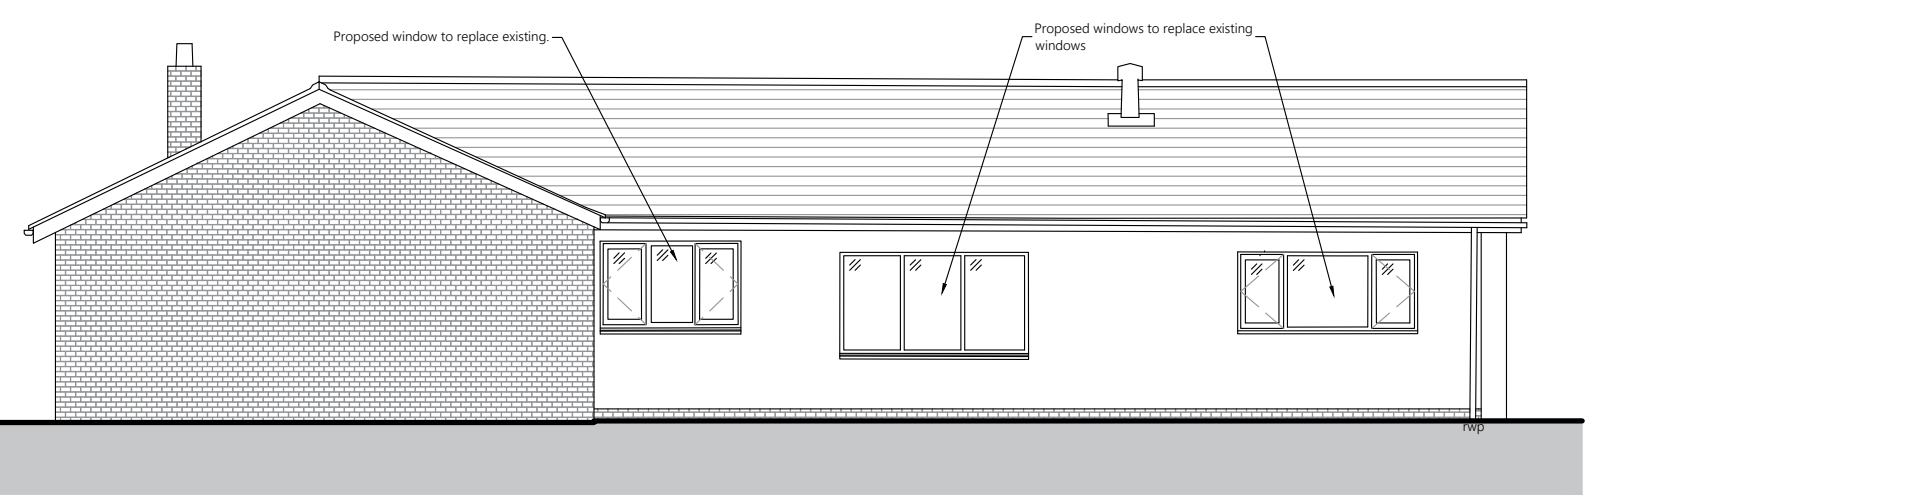

Rev	Notes	Author / Check	Date
PL2	Planning Issue	CT/LJ	31.10.2025
PL1	First Issue	PFR/RT	01.08.2025



CLIENT
 Newport Norse

PROJECT NAME
 Springfield House, Catsash Rd,
 Newport

SHEET NAME
 Elevations - Proposed

STATUS Planning	STATUS CODE PL
SHEET SIZE A1	SCALE 1:50 @A1
PROJECT NUMBER 2243.02	DRAWING NUMBER 0501