





LANDSCAPING SPECIFICATION

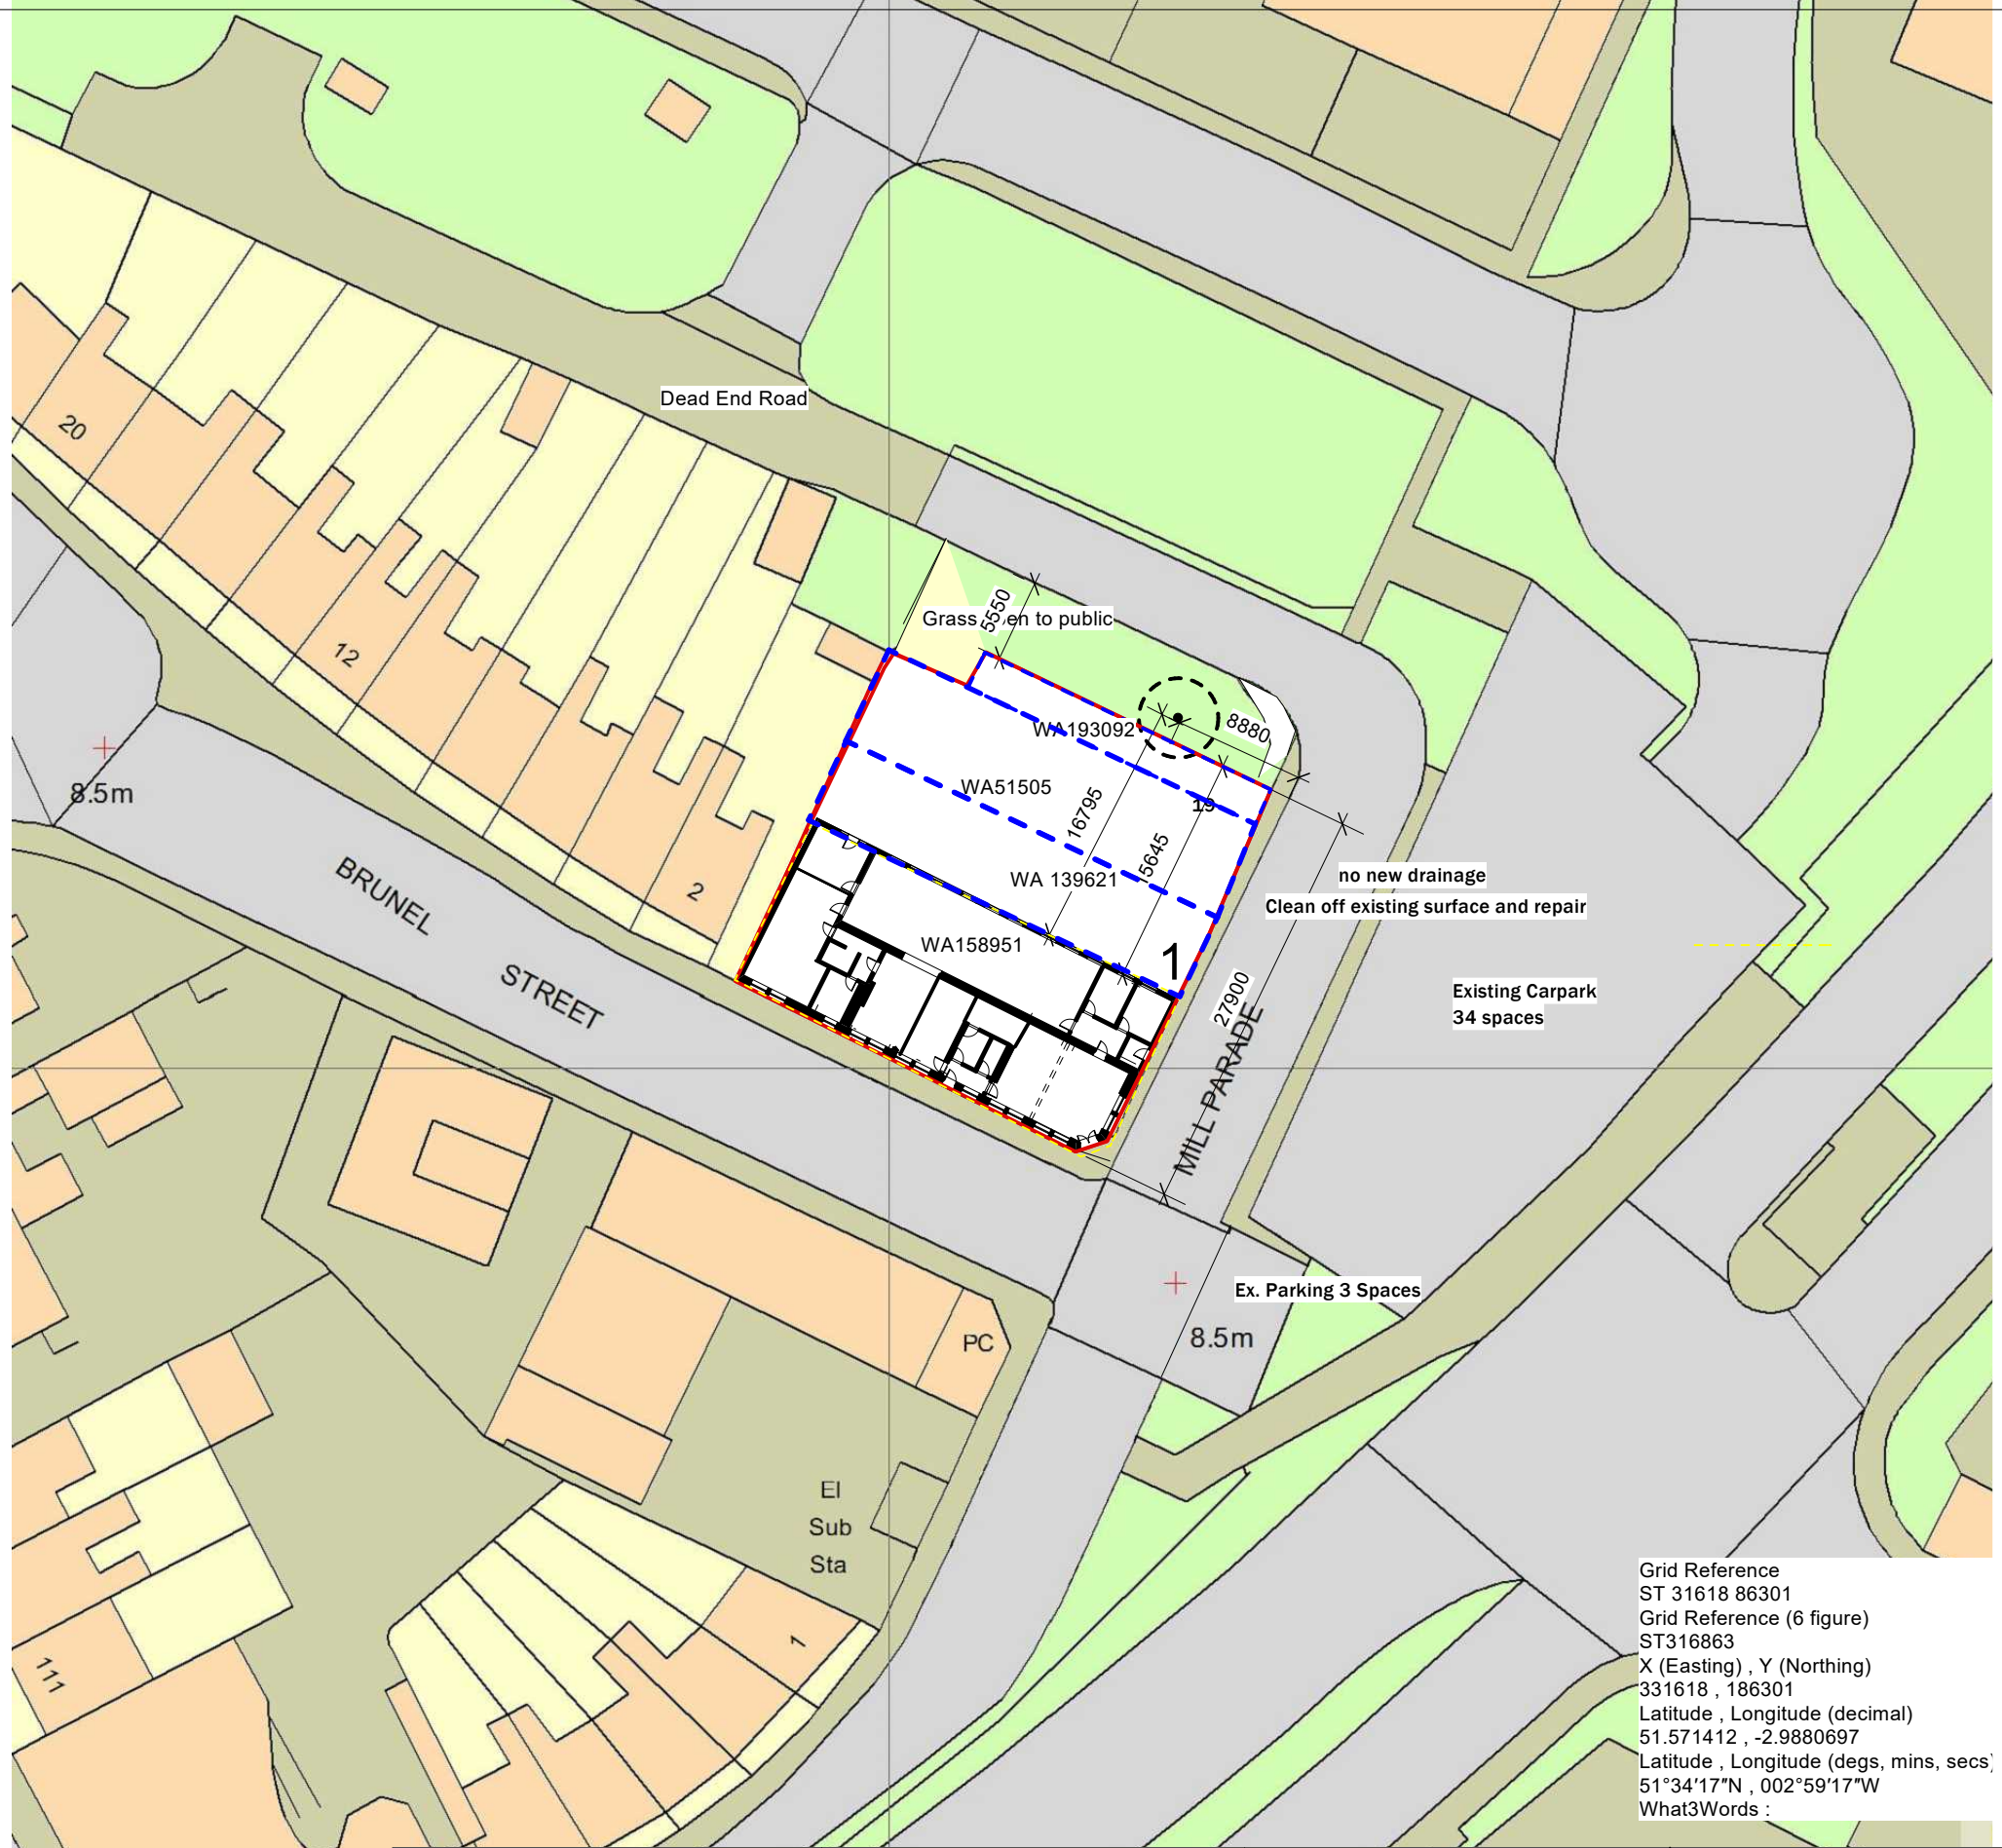

Grid Reference
 ST 31618 86301
 Grid Reference (6 figure)
 ST316863
 X (Easting) , Y (Northing)
 331618 , 186301
 Latitude , Longitude (decimal)
 51.571412 , -2.9880697
 Latitude , Longitude (degs, mins, secs)
 51°34'17"N , 002°59'17"W
 What3Words :

North

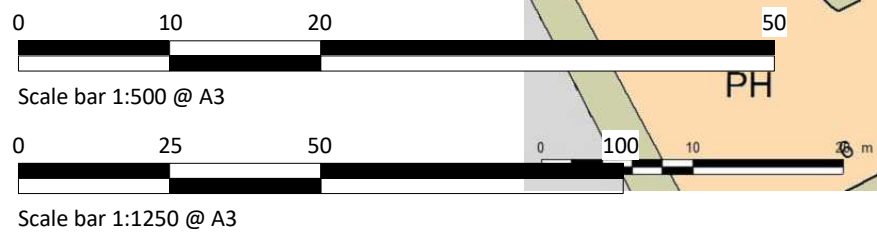

Skerryvore Designs Ltd
 Sexton's Tower
 2 Caerphilly Road
 Bassaleg,
 Newport,
 NP10 8LE.
 Phone **01633 897922**
 Mobile **07816 934352**
steve_groucott@hotmail.com

JOB TITLE	West of england 42 Brunel Street NP20 2JS
------------------	---

DRAWING TITLE	Block Plan Existing features and Deed Titles
----------------------	---

DRAWING No.	SD724 12
SCALE	1:500 & 1:1250 @ A3
DATE	February 2025(17)