


PROPOSED GROUND FLOOR
1:50



PROPOSED FIRST FLOOR

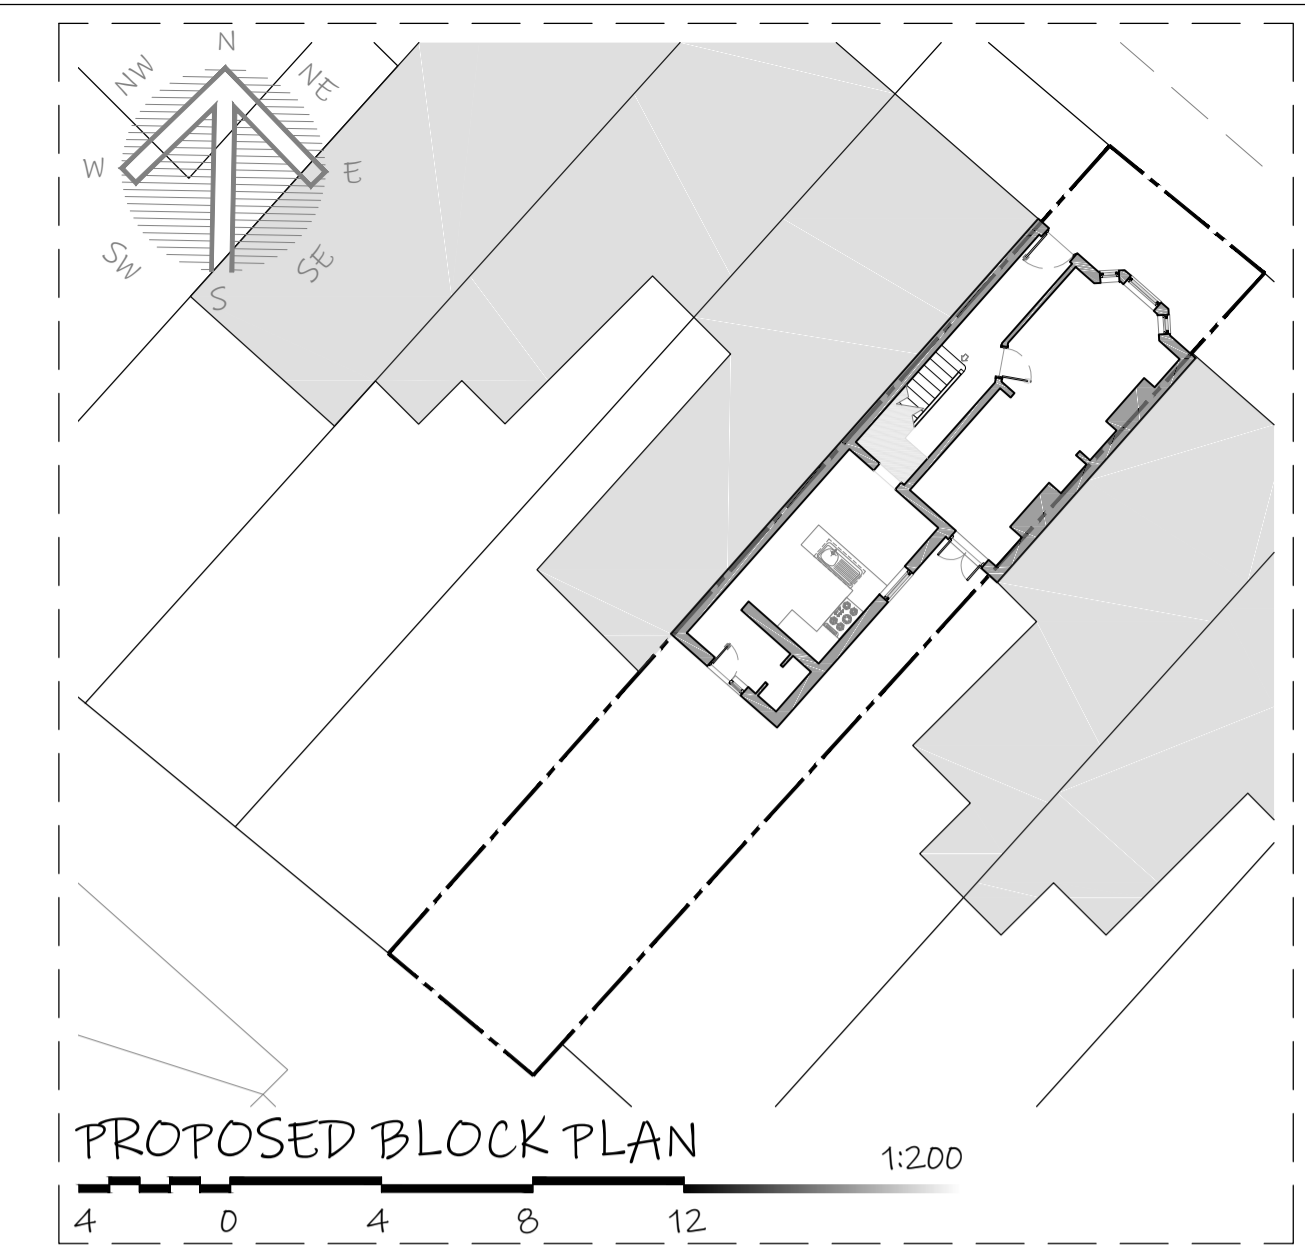

PROPOSED BLOCK PLAN 1:200
4 0 4 8 12


All dimension to be checked on site prior to construction. Dimensions are for planning purposes only. All landscaping indicative only and subject to full detailed site survey. This drawings remains the copyright of Tower Residential Design and no portion should be reproduced without permission of Tower Residential Design

DRAWINGS TO BE READ IN CONJUNCTION WITH ENGINEER SPECIFICATIONS AND DETAILS.


FOR ANY STRUCTURAL STEELWORK DETAILS PLEASE REFER TO STRUCTURAL ENGINEER DRAWINGS AND CALCULATIONS.



PROPOSED FRONT VIEW
1:100

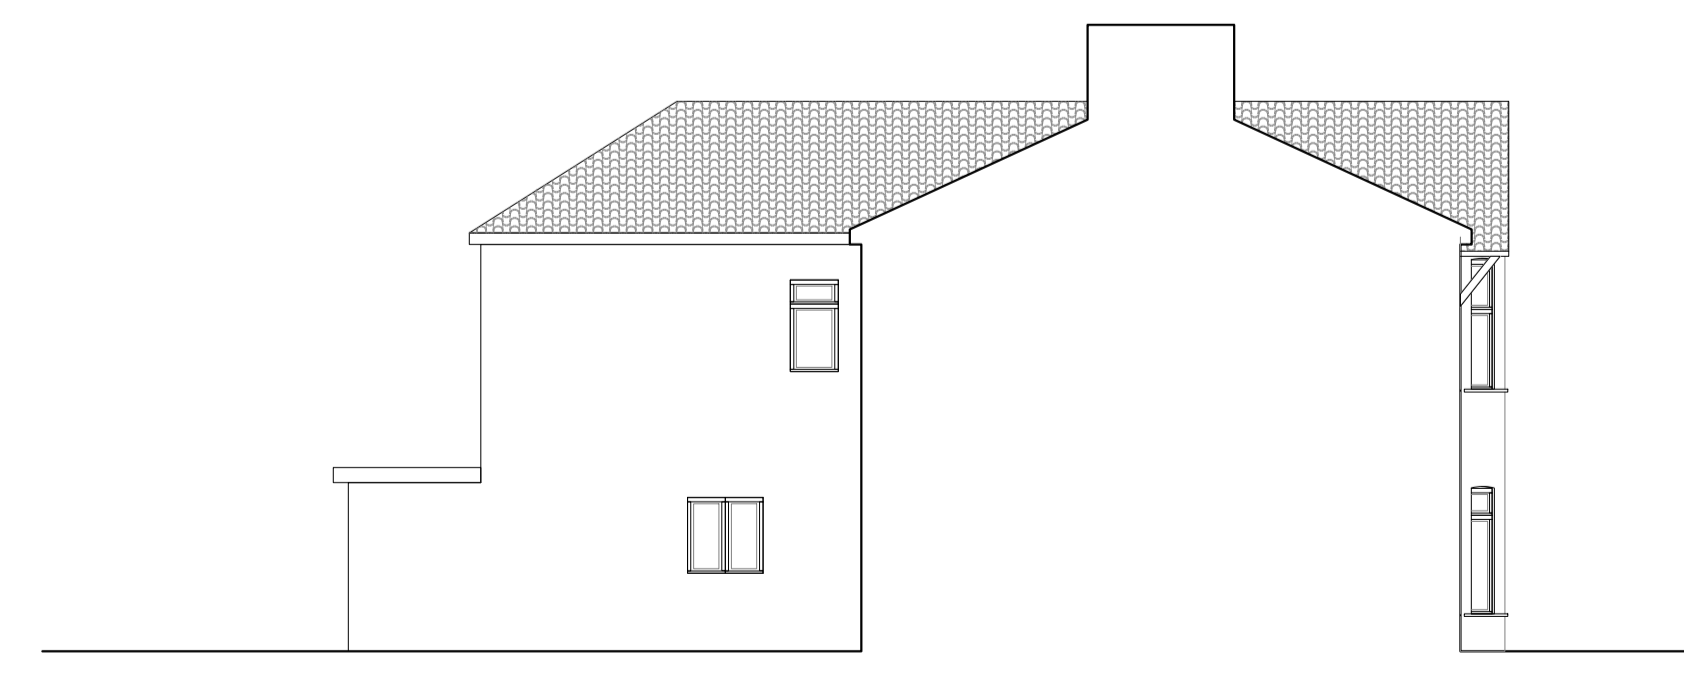

PROPOSED SIDE VIEW

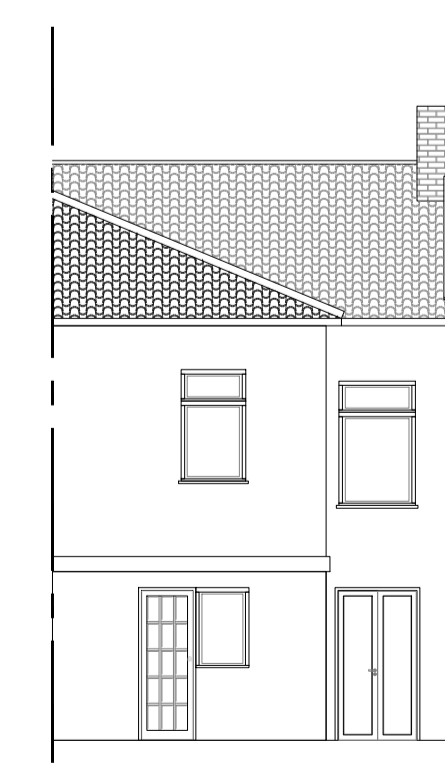

PROPOSED REAR VIEW

LRJ PLANNING.
http://lrjplanning.co.uk/
+447984 145 955
info@lrjplanning.co.uk
Newport, NP20 5AB, U. K.



TITLE:	
PLANNING PROPOSED PLANS AND ELEVATIONS	
201 Malpas Road Newport NP20 5PP	
DRAWN:	DATE
AAV	30/03/2025
SCALES:	REVISION
2A1	
DRG No.	TRD-222427 - A2/02

