



N° 4B RUSBY ROAD NEWPORT NP 19 6ER.
ELEVATIONS AS EXISTING & PROPOSED.
SCALE 1:100 @ A2 DRAWING N° EL 01.

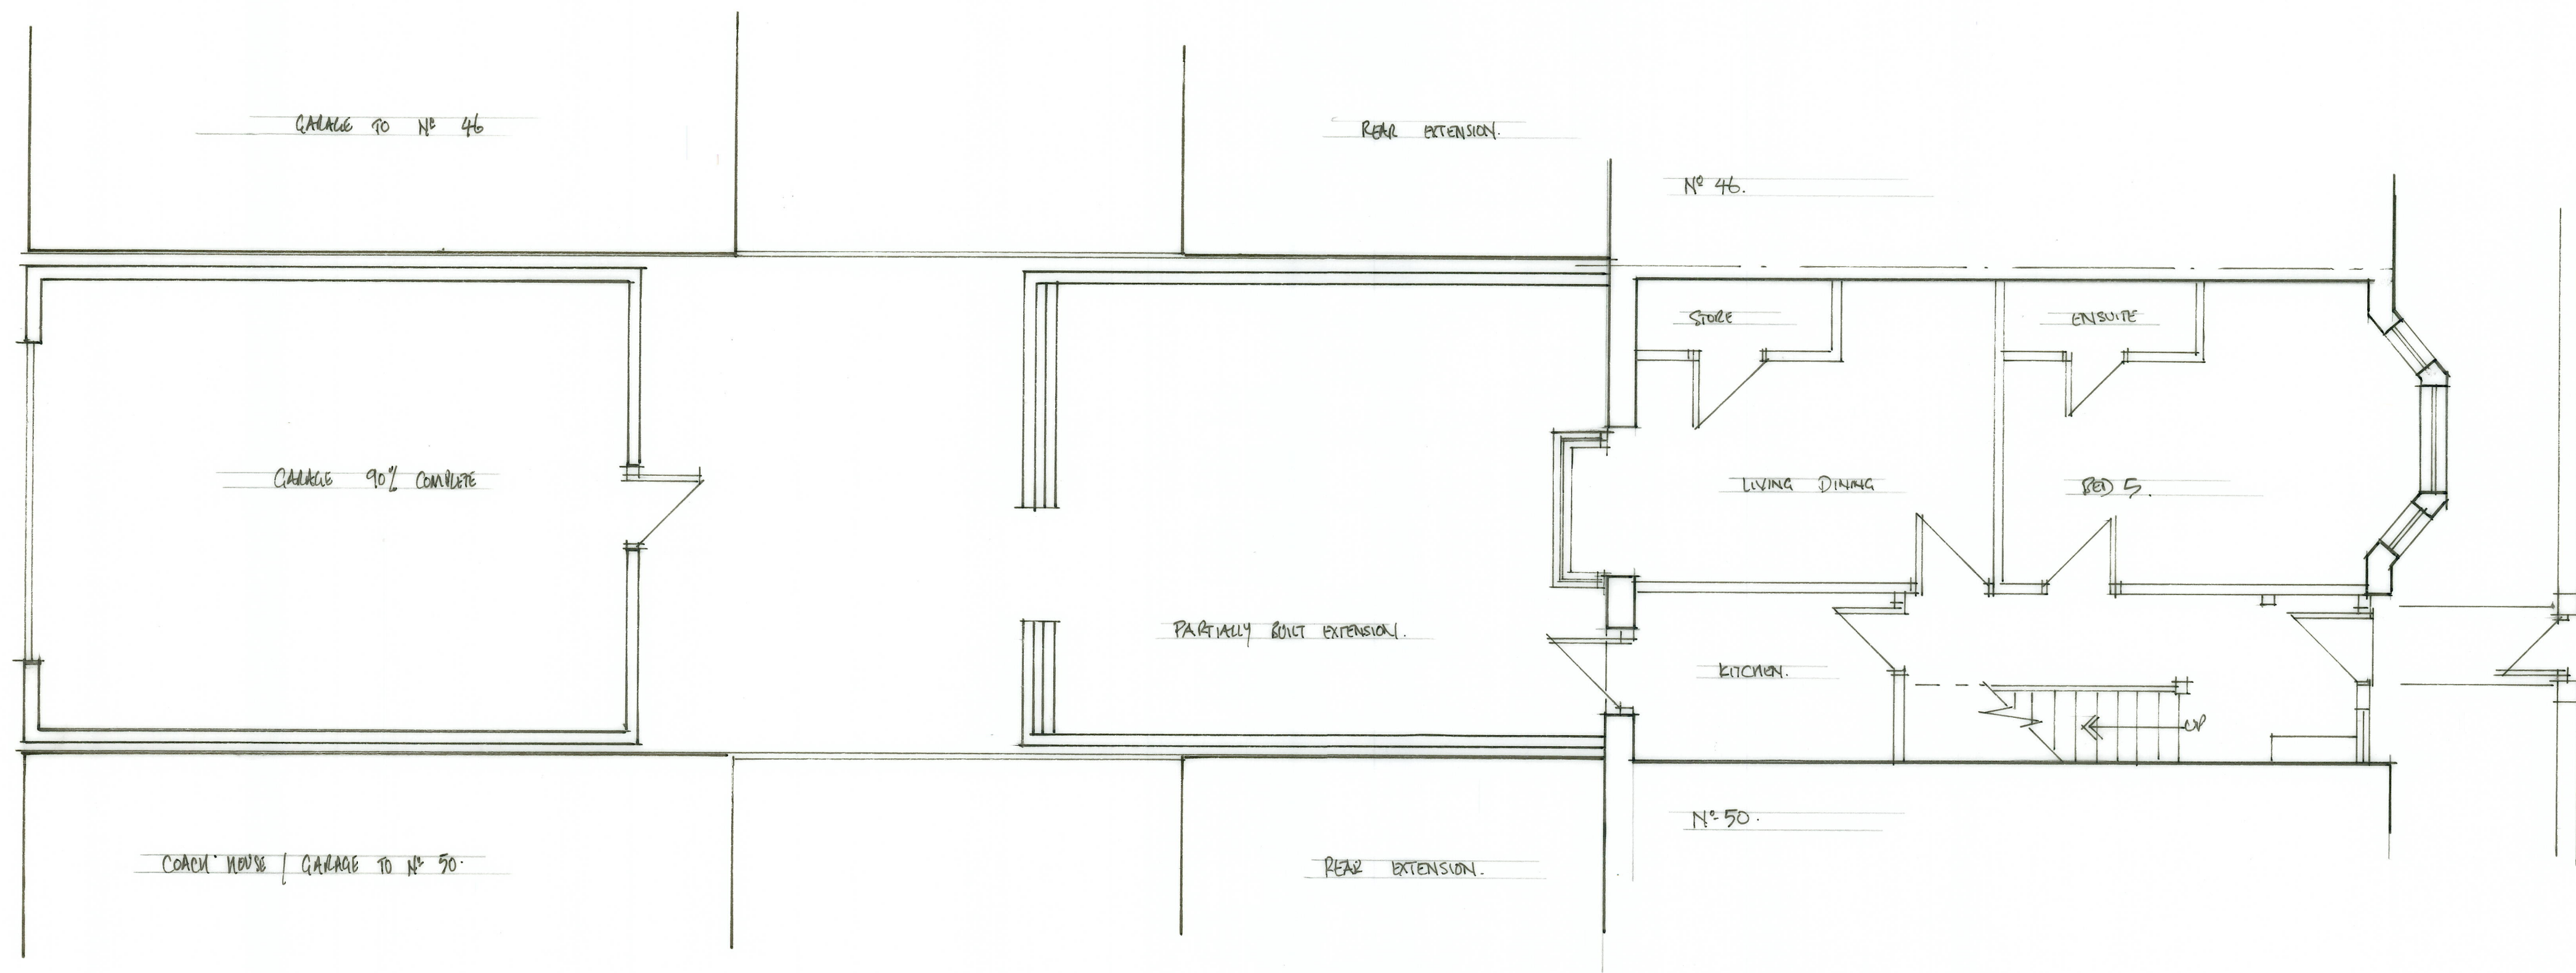

N° 48 RUGBY RD NEWPORT NP19 0SR.
 GROUND FLOOR AS EXISTING.
 SCALE 1:50 @ A2 DRAWG N° PLOI.

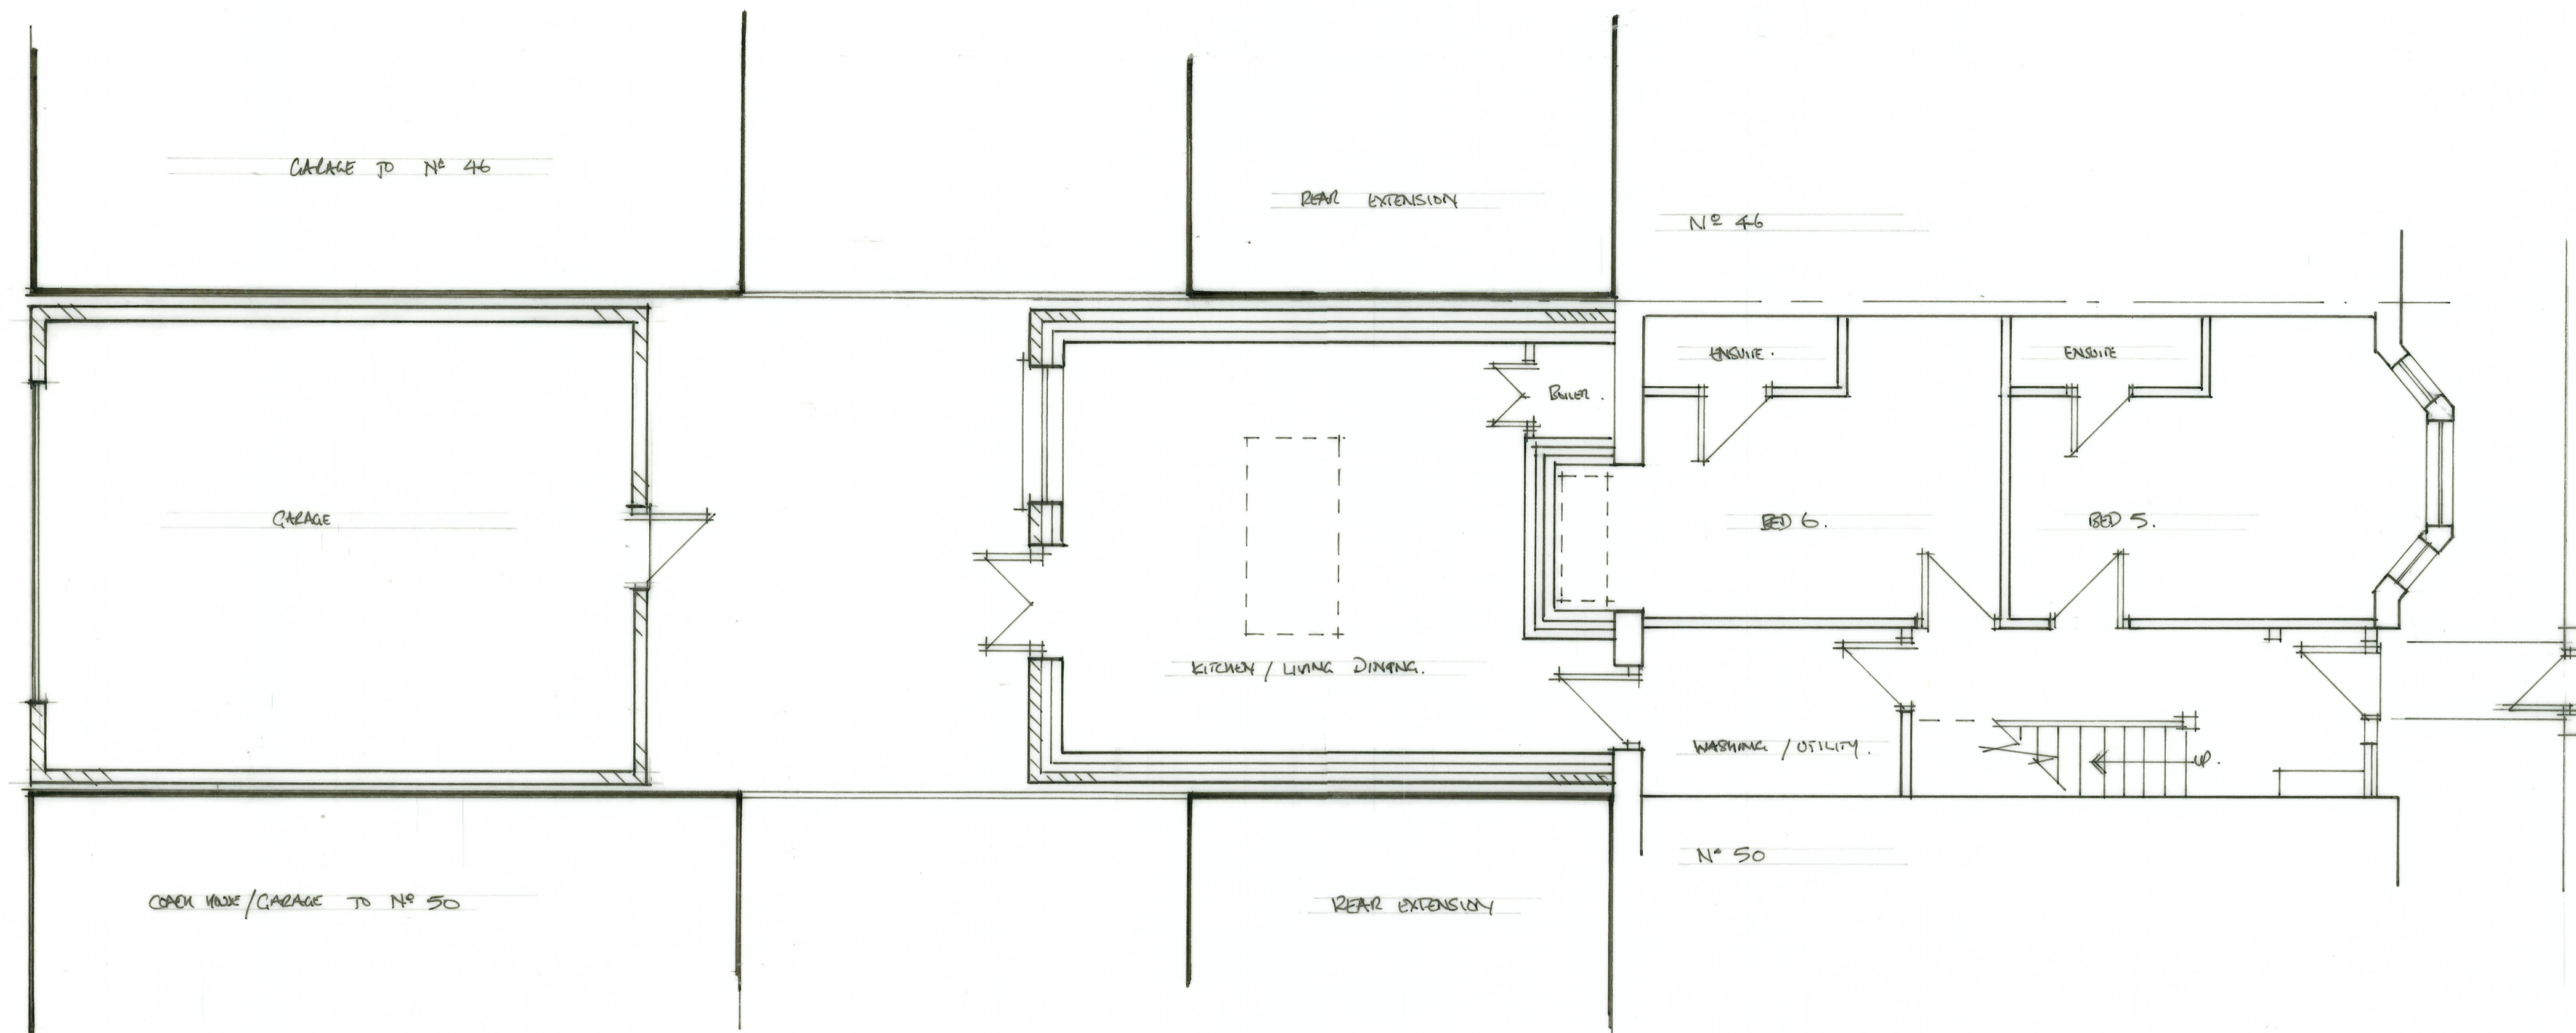

N° 48 RUGBY RD NEWPORT NP19 0BR
 GROUND FLOOR AS PROPOSED
 PROPOSED HOUSE OF MULTIPLE OCCUPATION
 WITH NEW SINGLE STOREY FLAT ROOF EXTENSION
 & REAR SINGLE STOREY FLAT ROOF GARAGE.
 SCALE 1:50 D A2 DRAW N° PLO 2.


CARAGE TO N° 46
2600 HIGH.

SINGLE STOREY
EXTENSION 2640 HIGH.

N° 46

90% COMPLETE
SINGLE STOREY GARAGE
2400 HIGH.

ACTUALLY BUILT OVER WALL
TO SINGLE STOREY EXTENSION.

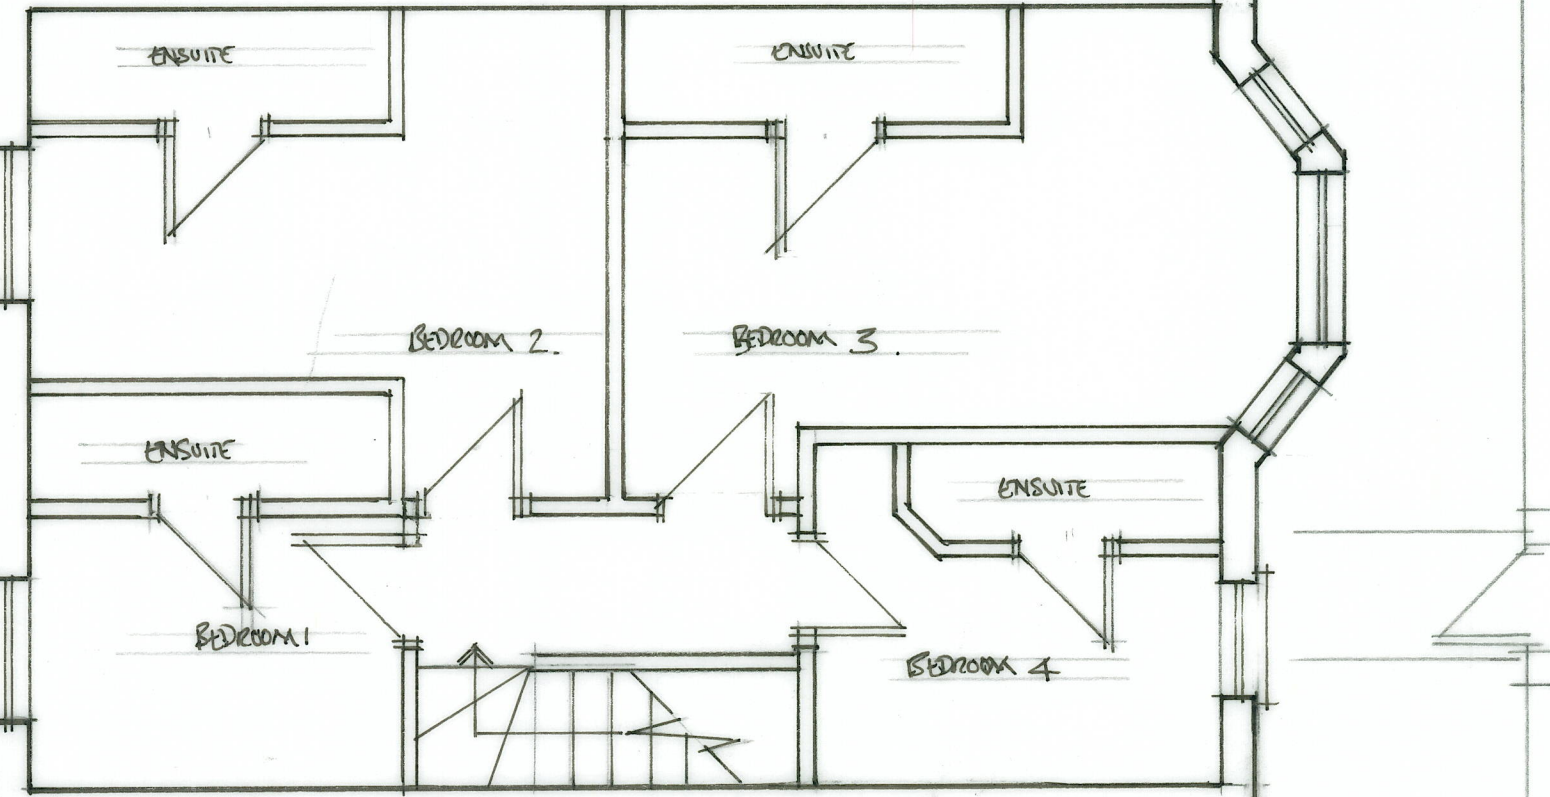


CARAGE W/IN / GARAGE TO N° 50.
4400 HIGH.

SINGLE STOREY
EXTENSION 2640 HIGH.

N° 50

N° 4-B BURY RD NEWPORT NP 19 0ER.
FIRST FLOOR AS EXISTING
SCALE 1:50 @ A2 DWG N° PL 03.

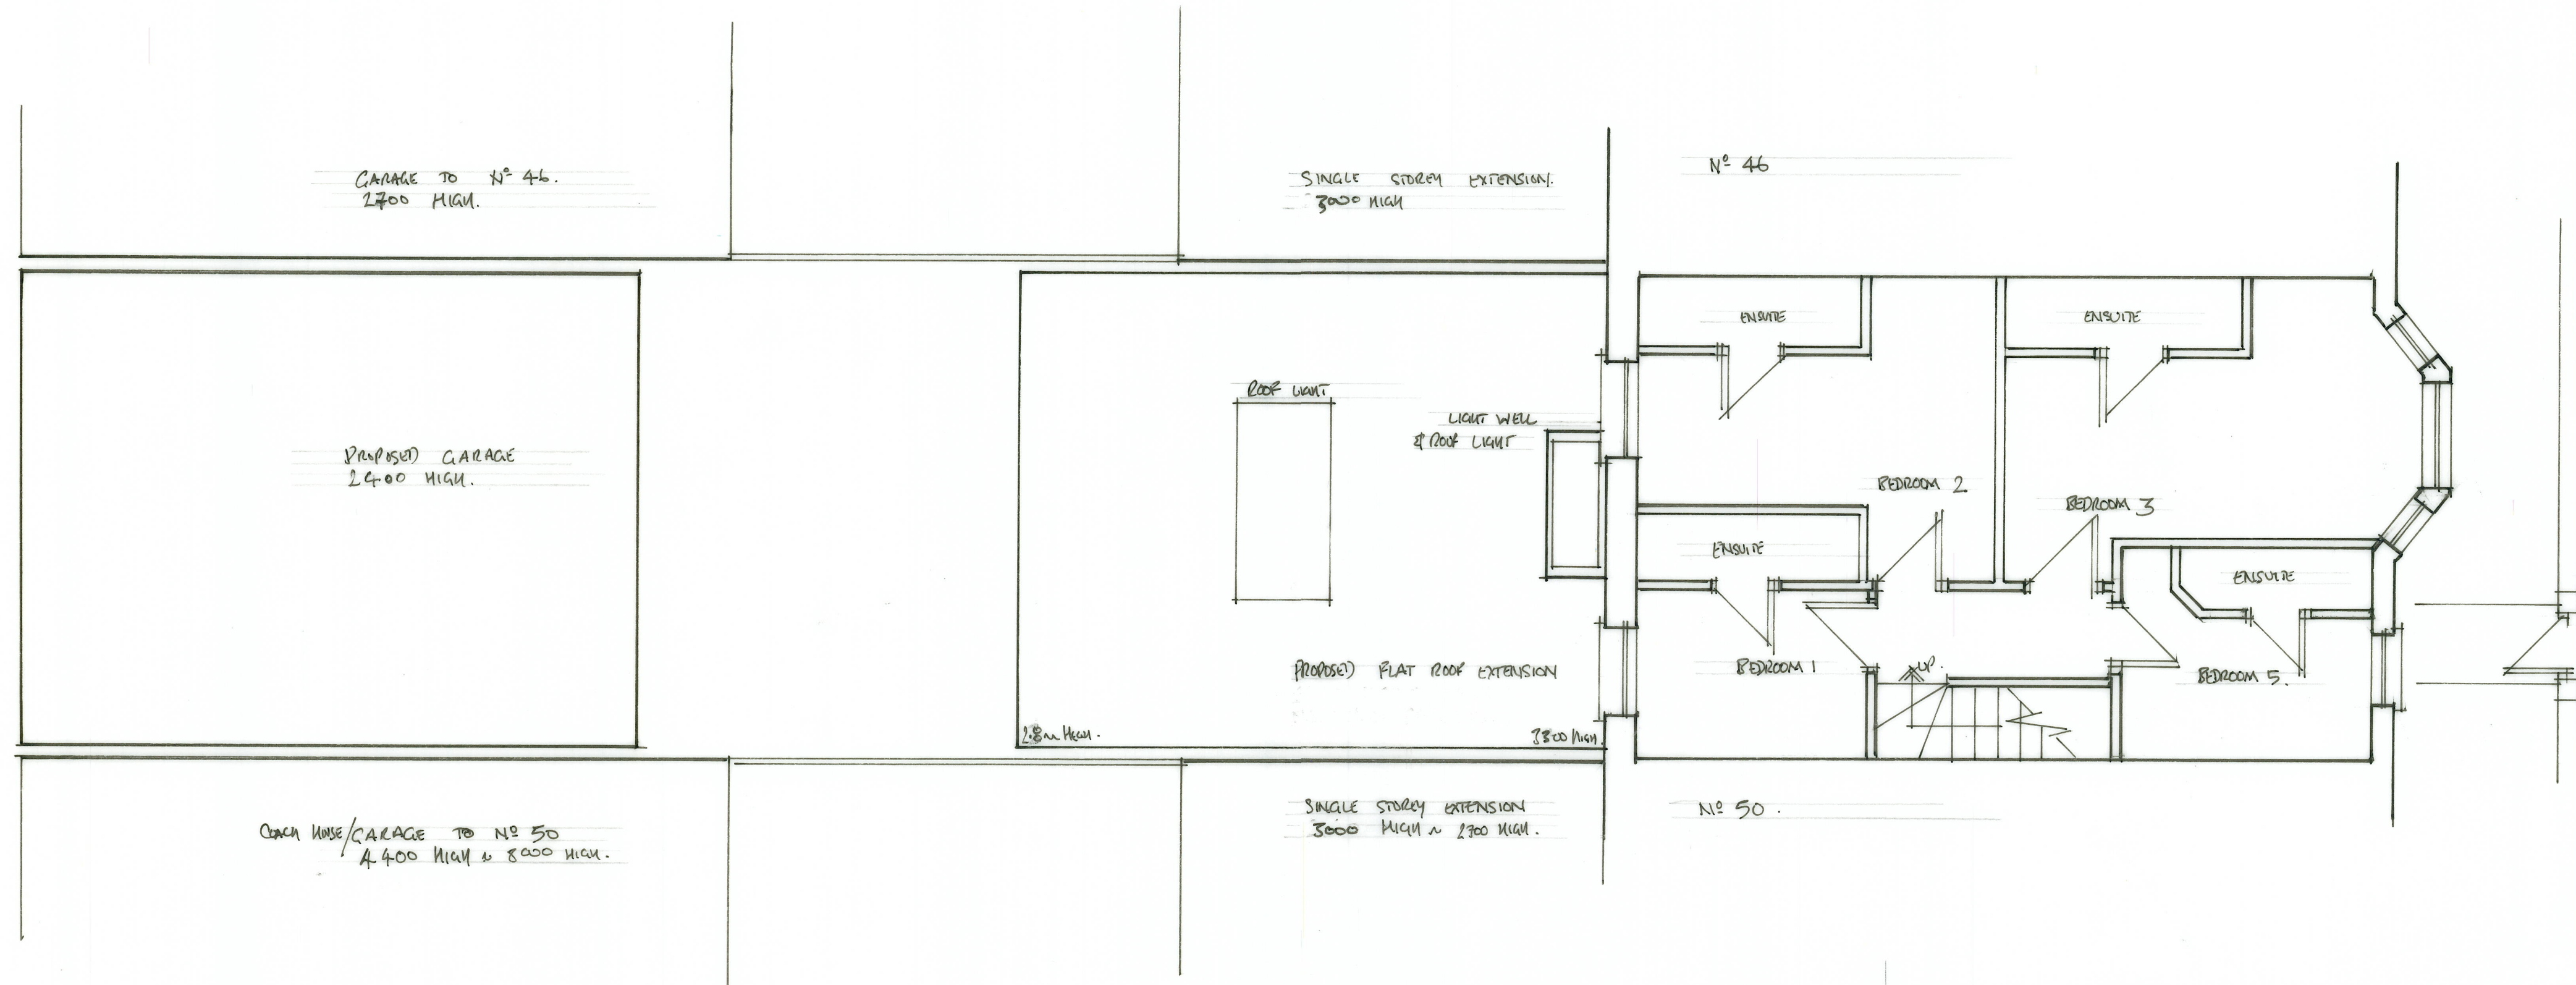

N° 48 RUCBY B) NEWPORT NP19 OBR.
 FIRST FLOOR AS PROPOSED.
 PROPOSED HOUSE OF MULTIPLE OCCUPATION
 WITH NEW SINGLE STOREY FLAT ROOF EXTENSION
 & REAR SINGLE STOREY FLAT ROOF GARAGE
 SCALE 1:50 @ A2 DWG N° PLO 4.