



TYPE A: CLOSE BOARDED TIMBER FENCE _ 1800MM HIGH

PLAN KEY REFERENCE

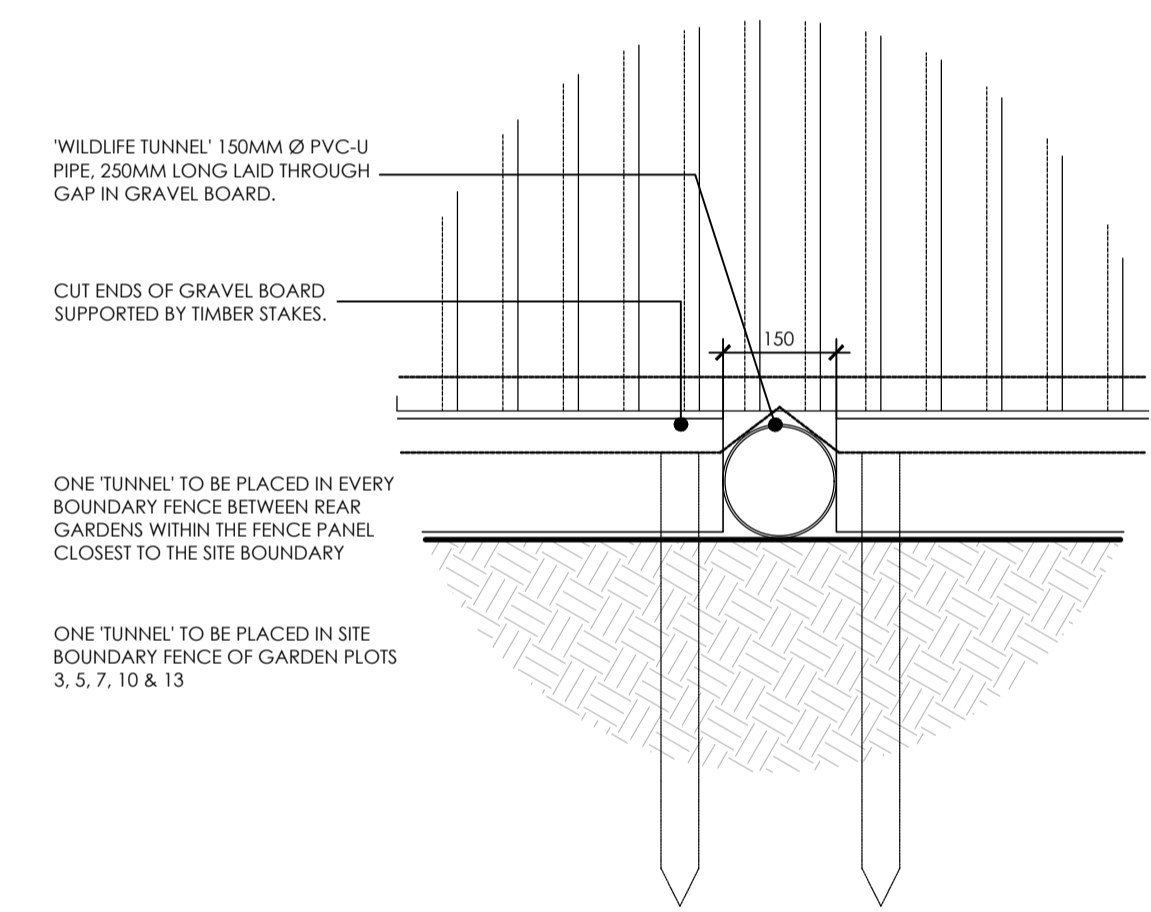


'WILDLIFE TUNNEL' 1:10

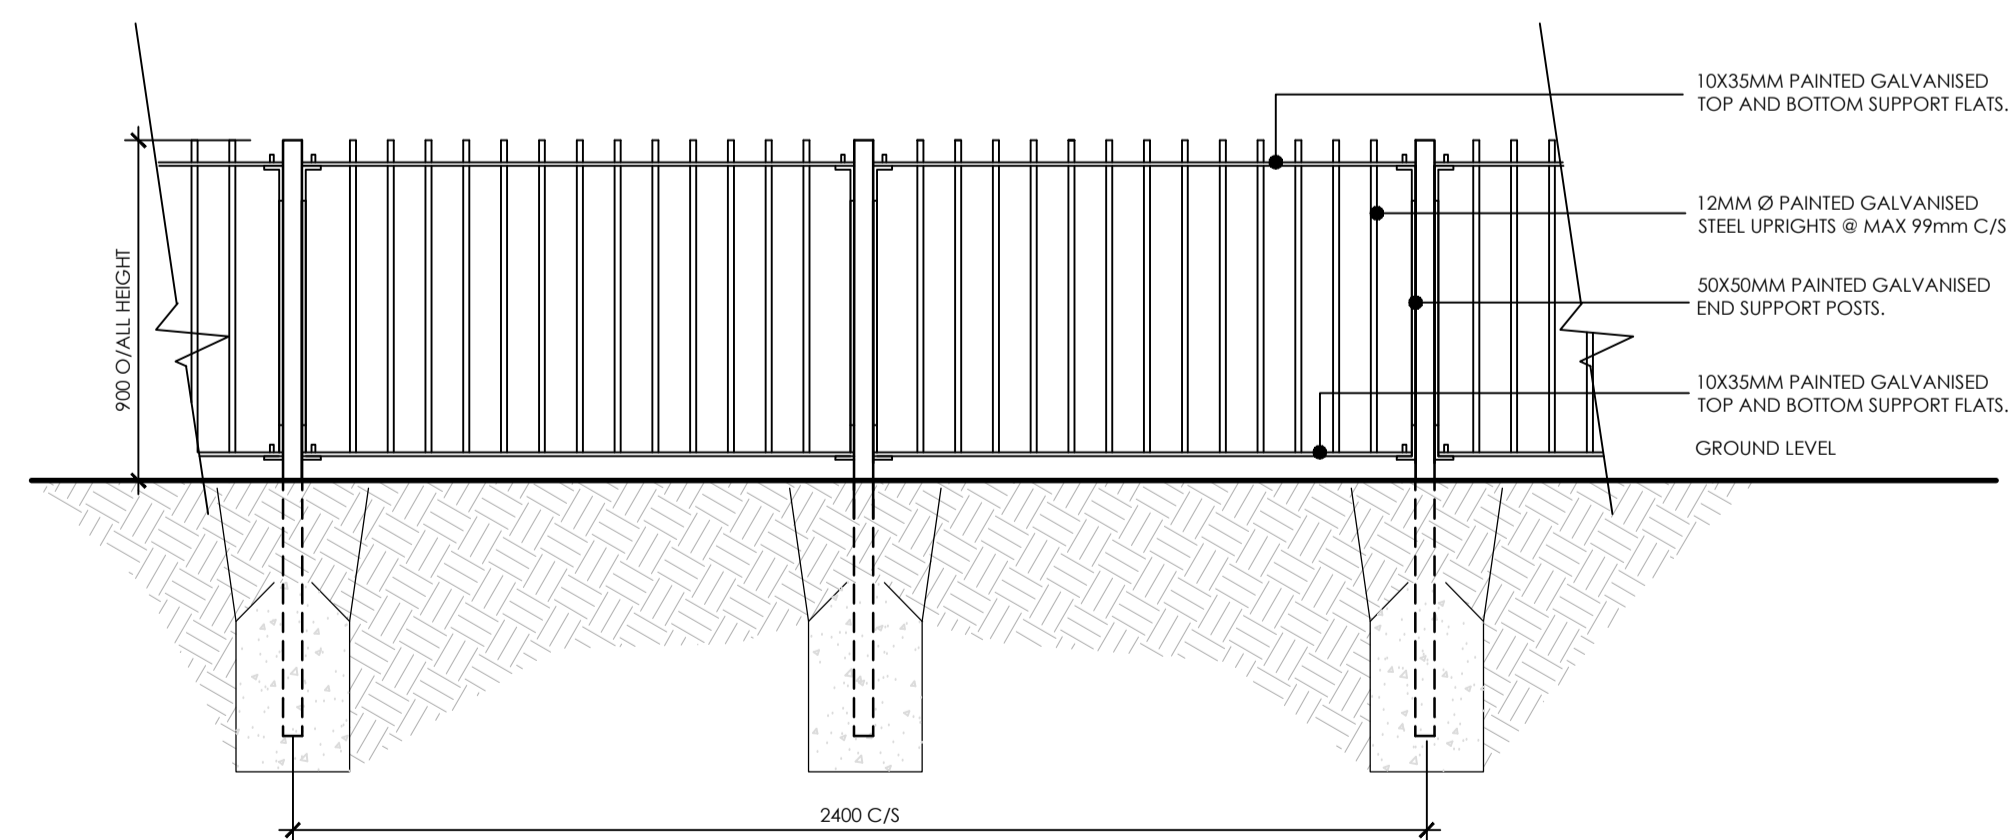


TYPE B: 900mm HIGH RAILINGS [Colour Black]


PLAN KEY REFERENCE

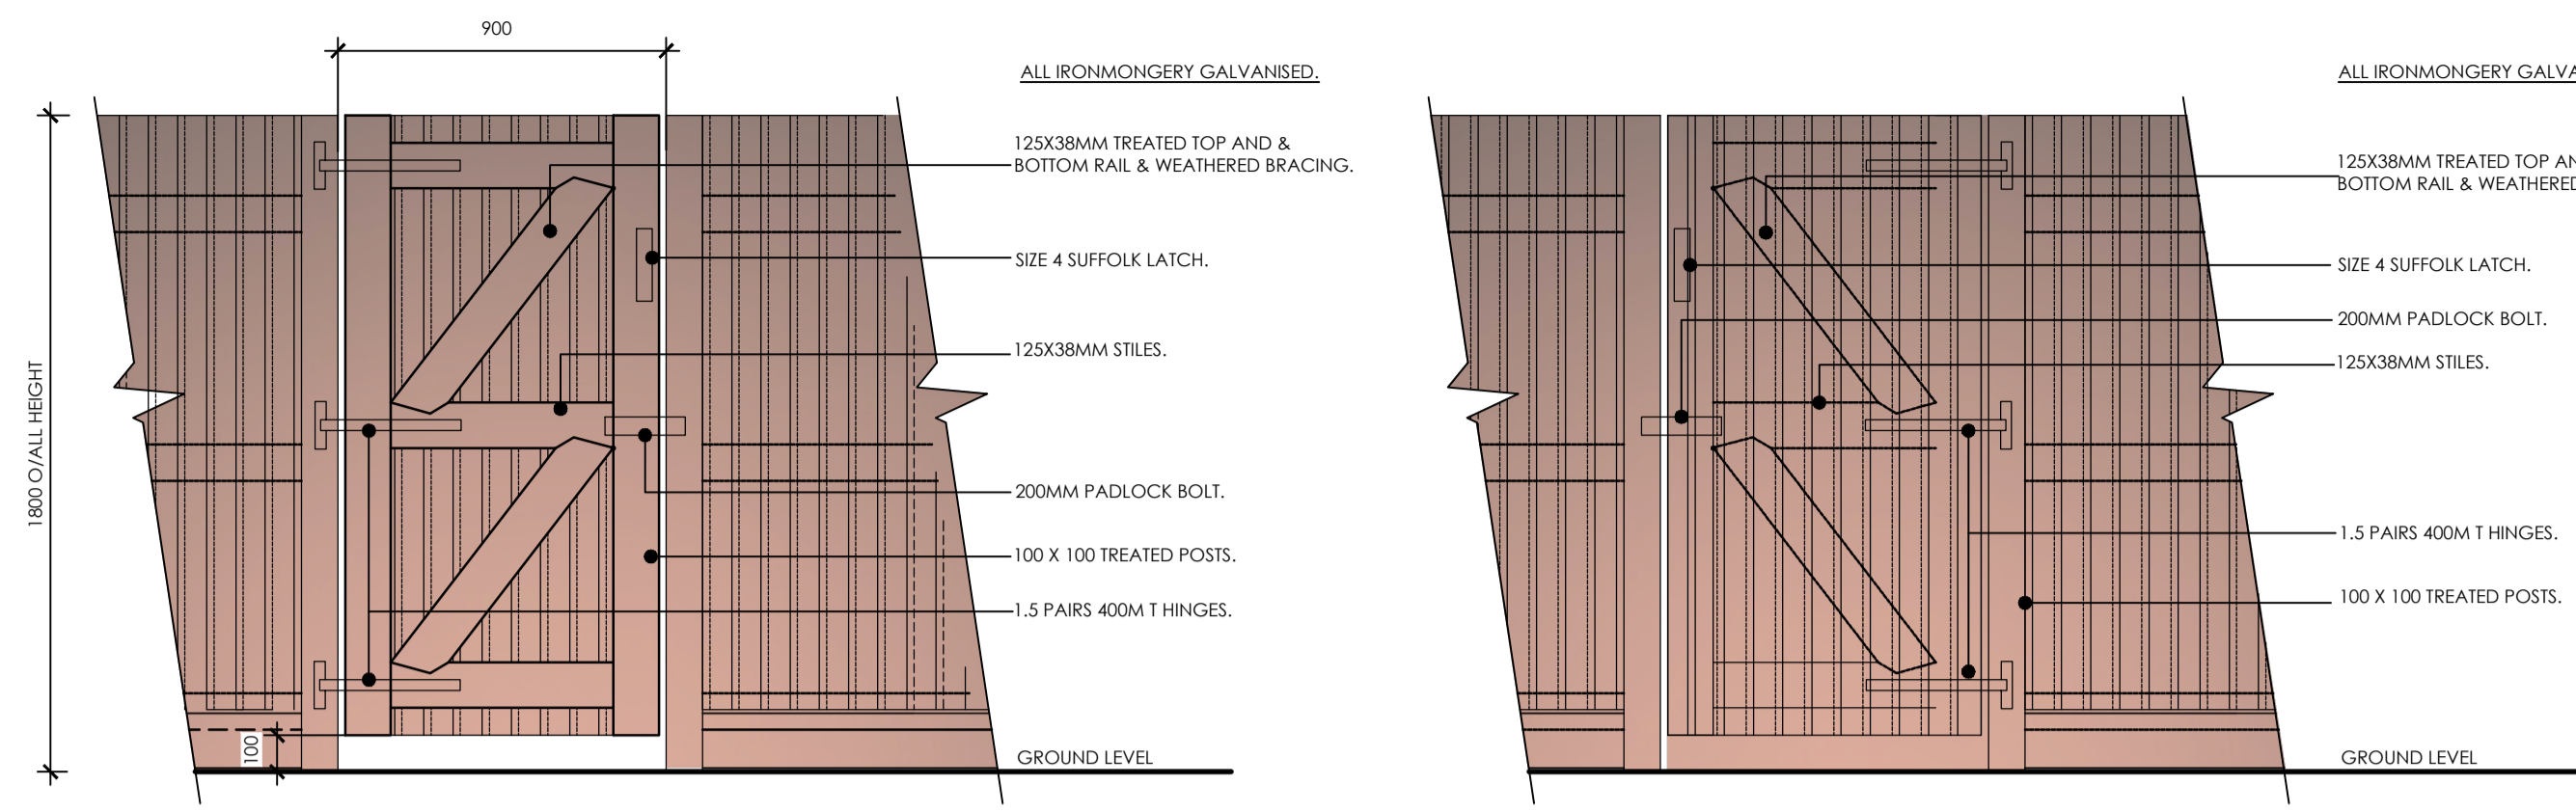

INSIDE ELEVATION
SINGLE GATE IN CLOSE BOARDED TIMBER FENCE

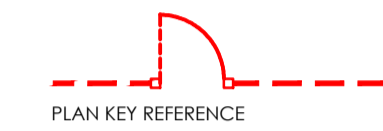

OUTSIDE ELEVATION

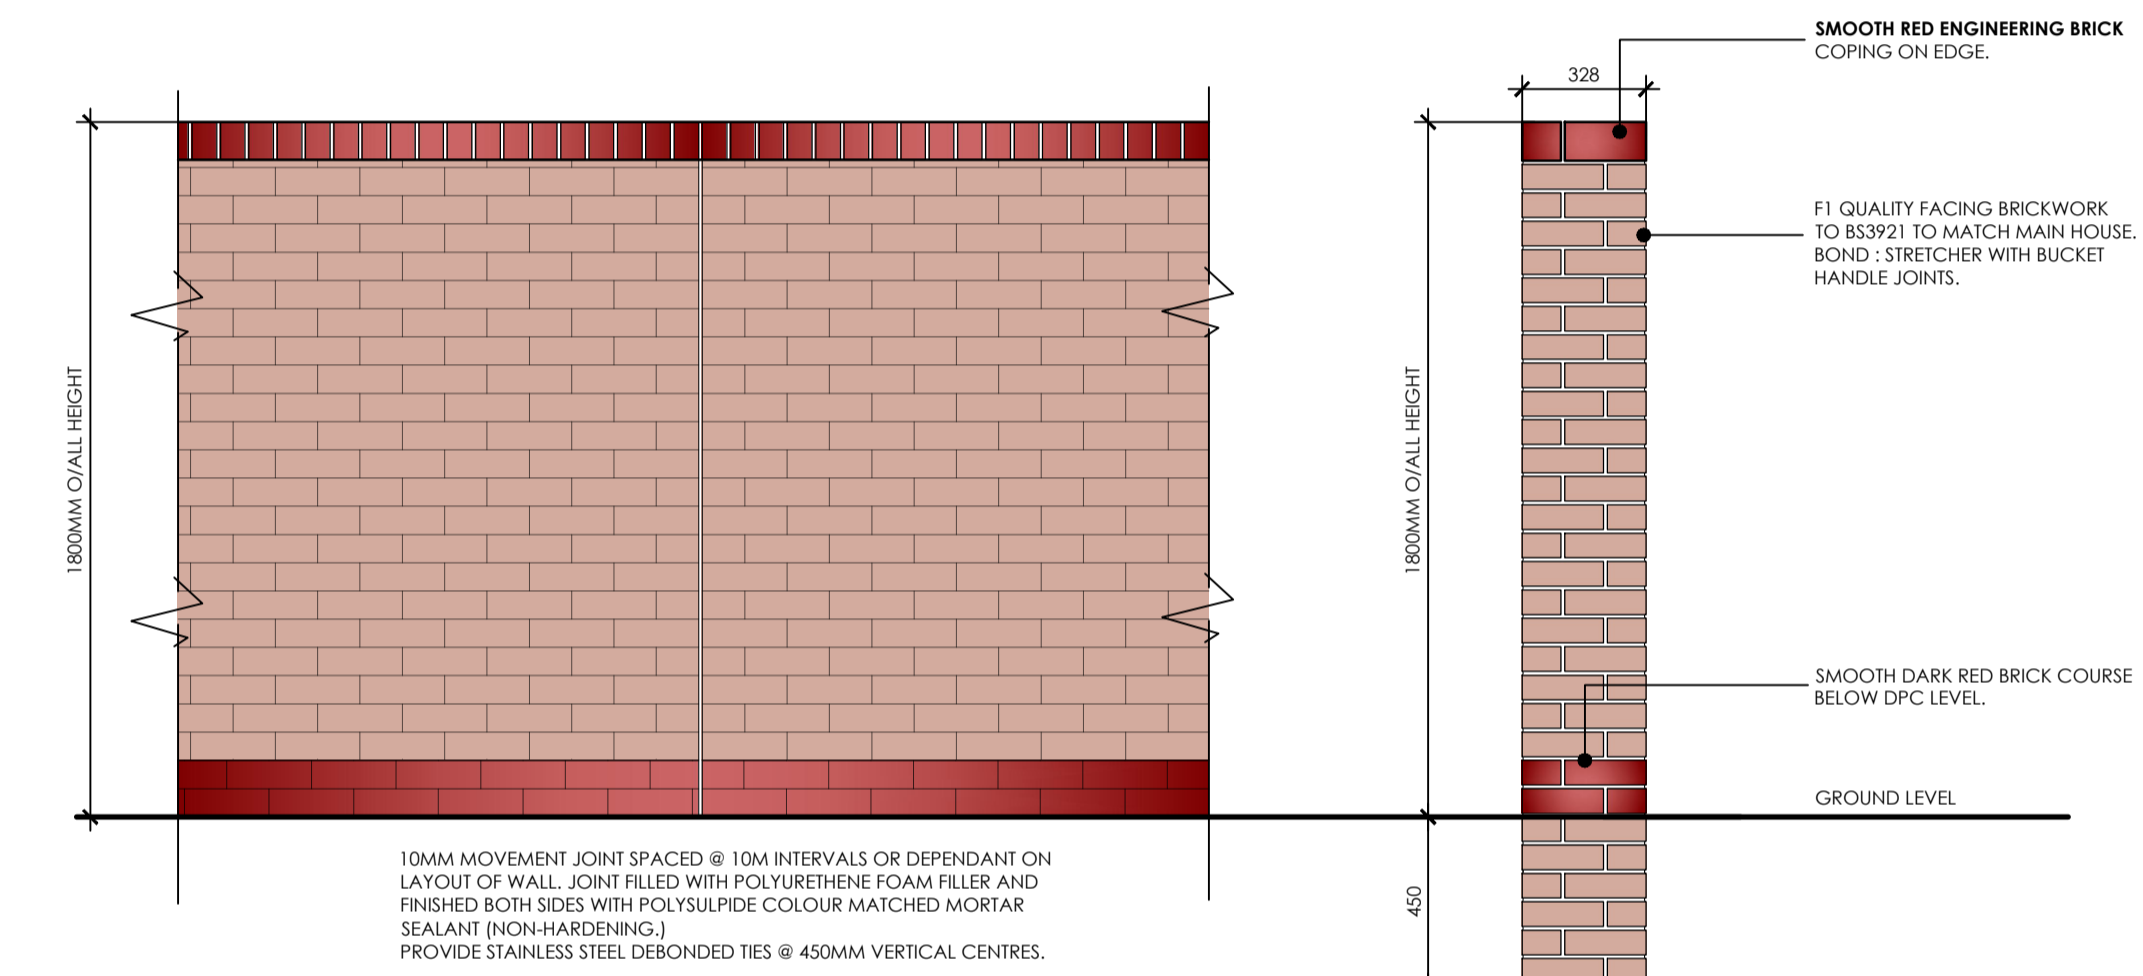


TYPE C: 1800MM HIGH FACING BRICKWORK BOUNDARY WALL WITH BRICK FEATURE BAND COURSE

PLAN KEY REFERENCE

BOUNDARY TREATMENTS

Scale: 1:20

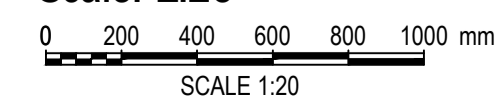

Do not scale from this drawing.
The users of this drawing shall check all dimensions for errors and omissions to LeTrucco Design.
This drawing is copyright. It must not be reproduced or used in any way without the prior permission of LeTrucco Design.

Revisions
REV A NOV 24 WALL DETAILS ADDED
REV B OCT 25 HEAP BOUNDARY WALL OMITTED.

Revision	Scale	Date	Checked
B	1:20 @ A1	Nov 24	kpc

Drawing Purpose
PLANNING

Drawing No
LT2413.04.04

Drawing Title
Boundary Details

Client
Wellspring / BronAfon HA

Job Title
Traston Lane, Newport

LeTrucco design
ARCHITECTURE

Suite 7, 35 Stow Park Circle
Newport, NP20 4HF

Tel: 07710390800 / 07710390801
info@letruccodesign.co.uk
www.letruccodesign.co.uk