

Project 2518
MR SHAUN HISCOX
29 Whitstone Road, Newport,
Gwent, NP19 8BB


Revisions

A	7.11.25	ISSUED FOR PLANNING
NOT FOR CONSTRUCTION		


Notes

North


WOODSTONE HOUSE MARTIN NESTER, SUITABLE FOR HOUSE MARTIN AND SWALLOW
SEE: www.wildcare.co.uk

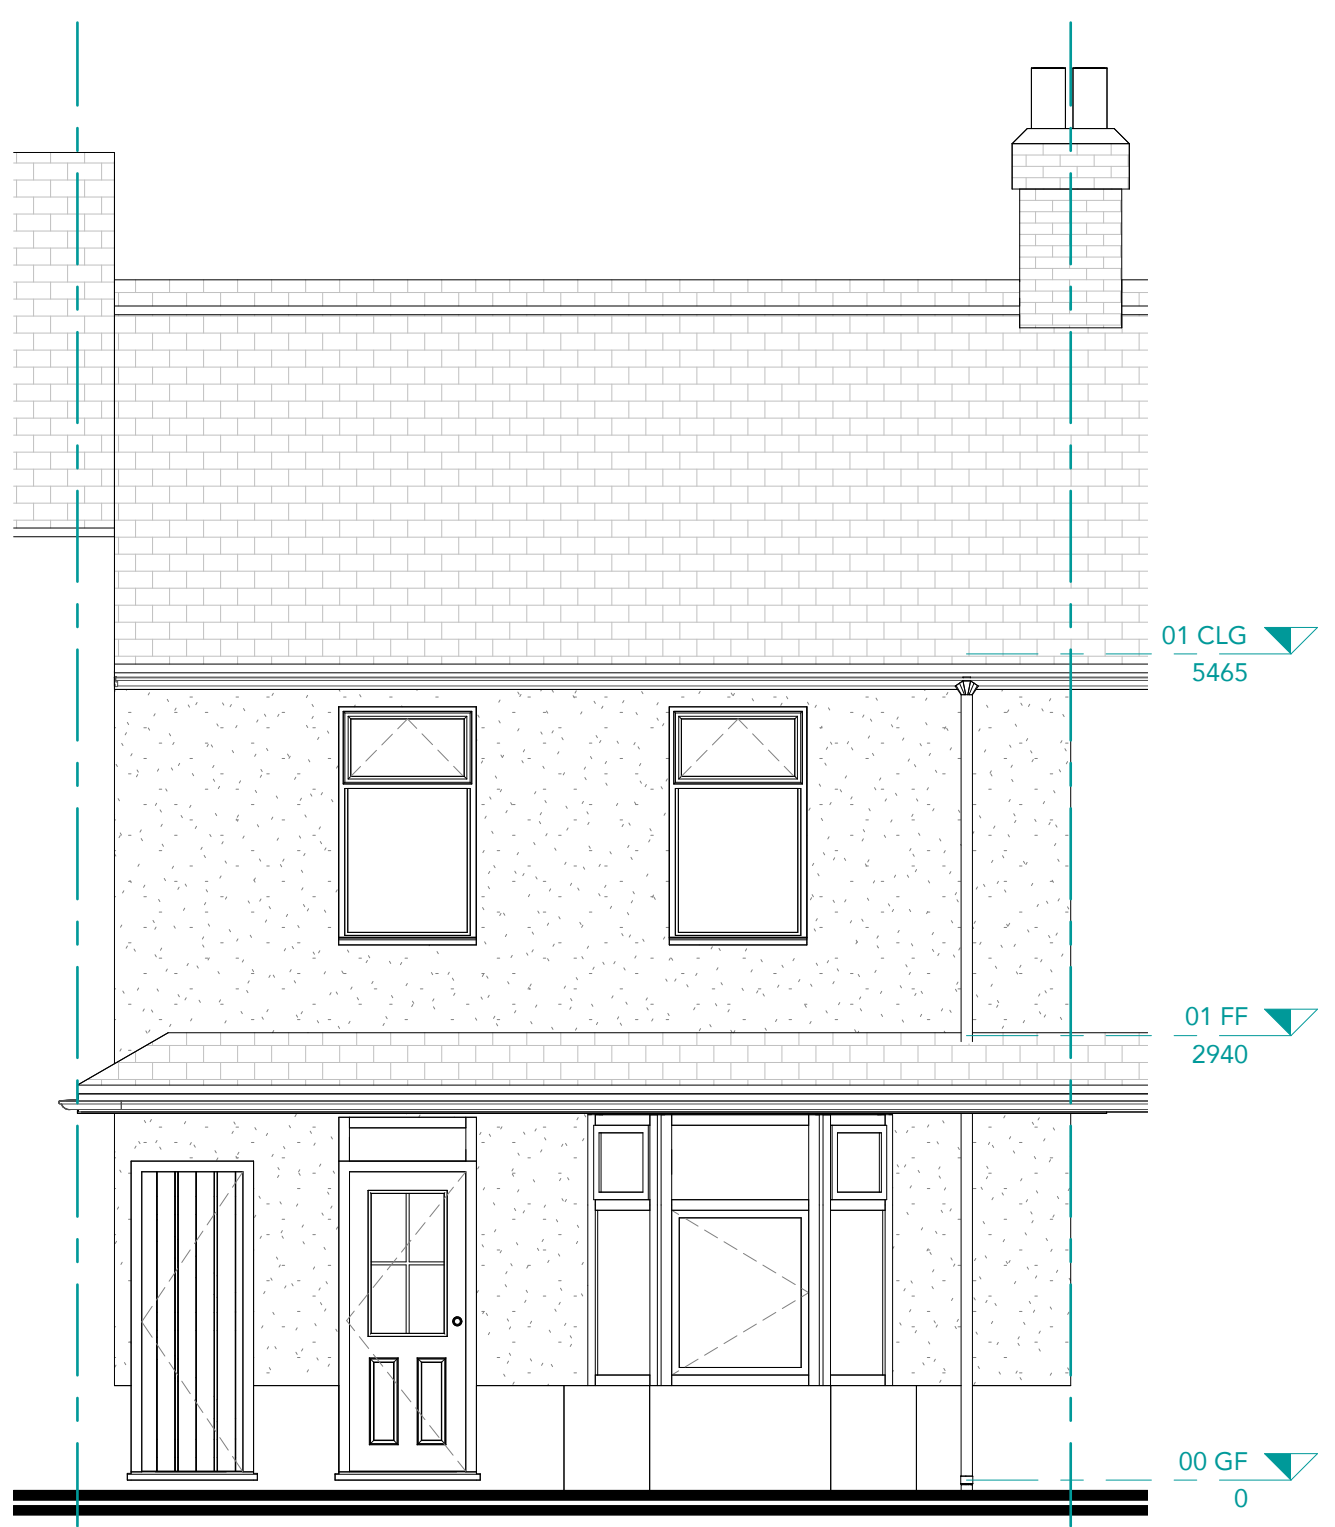
FRONT (NORTH) ELEVATION
1 : 50

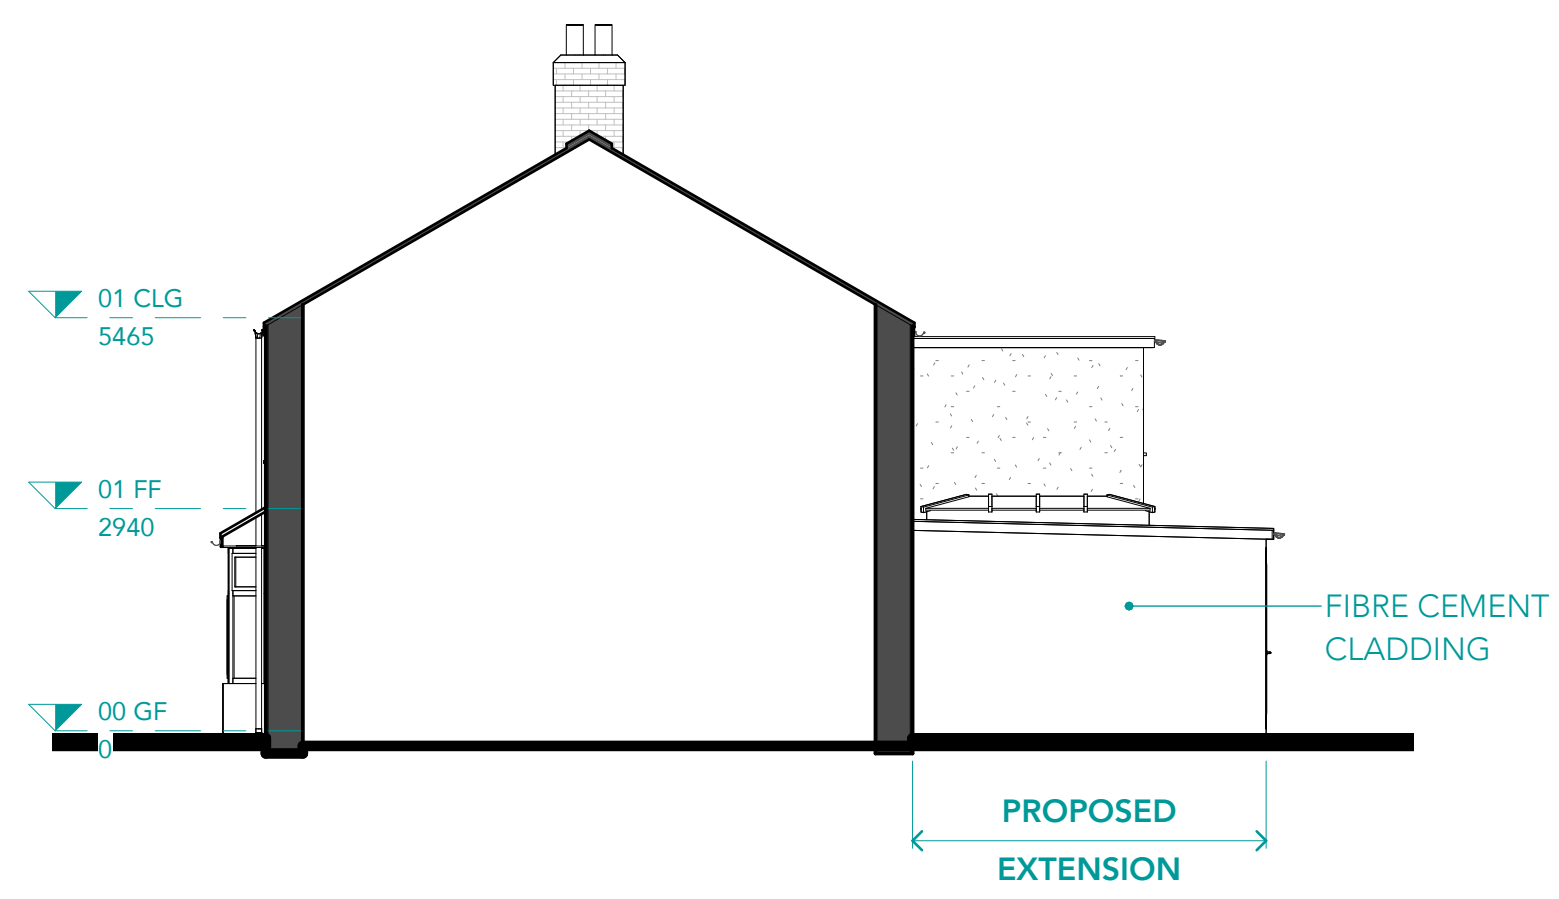


WEST ELEVATION
1 : 100

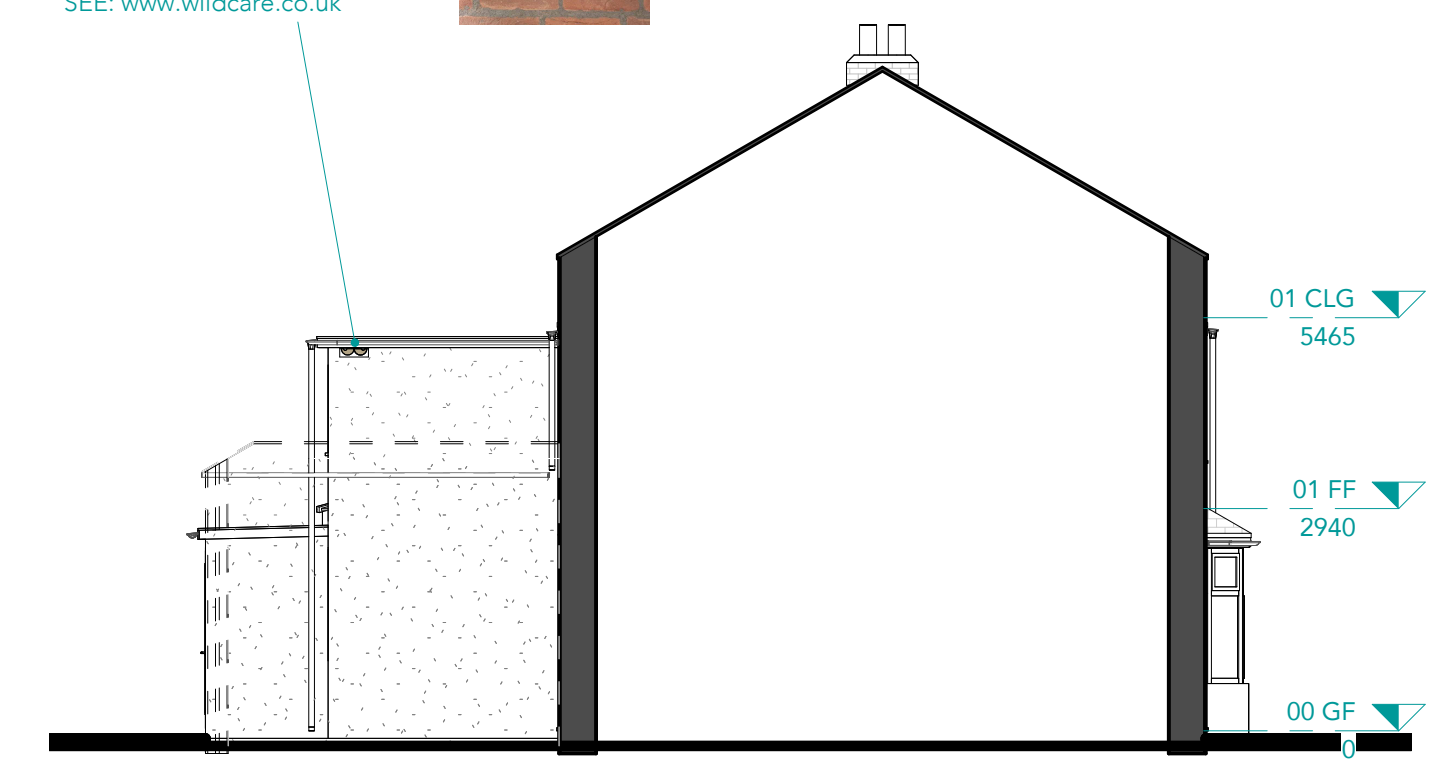


EAST ELEVATION
1 : 100

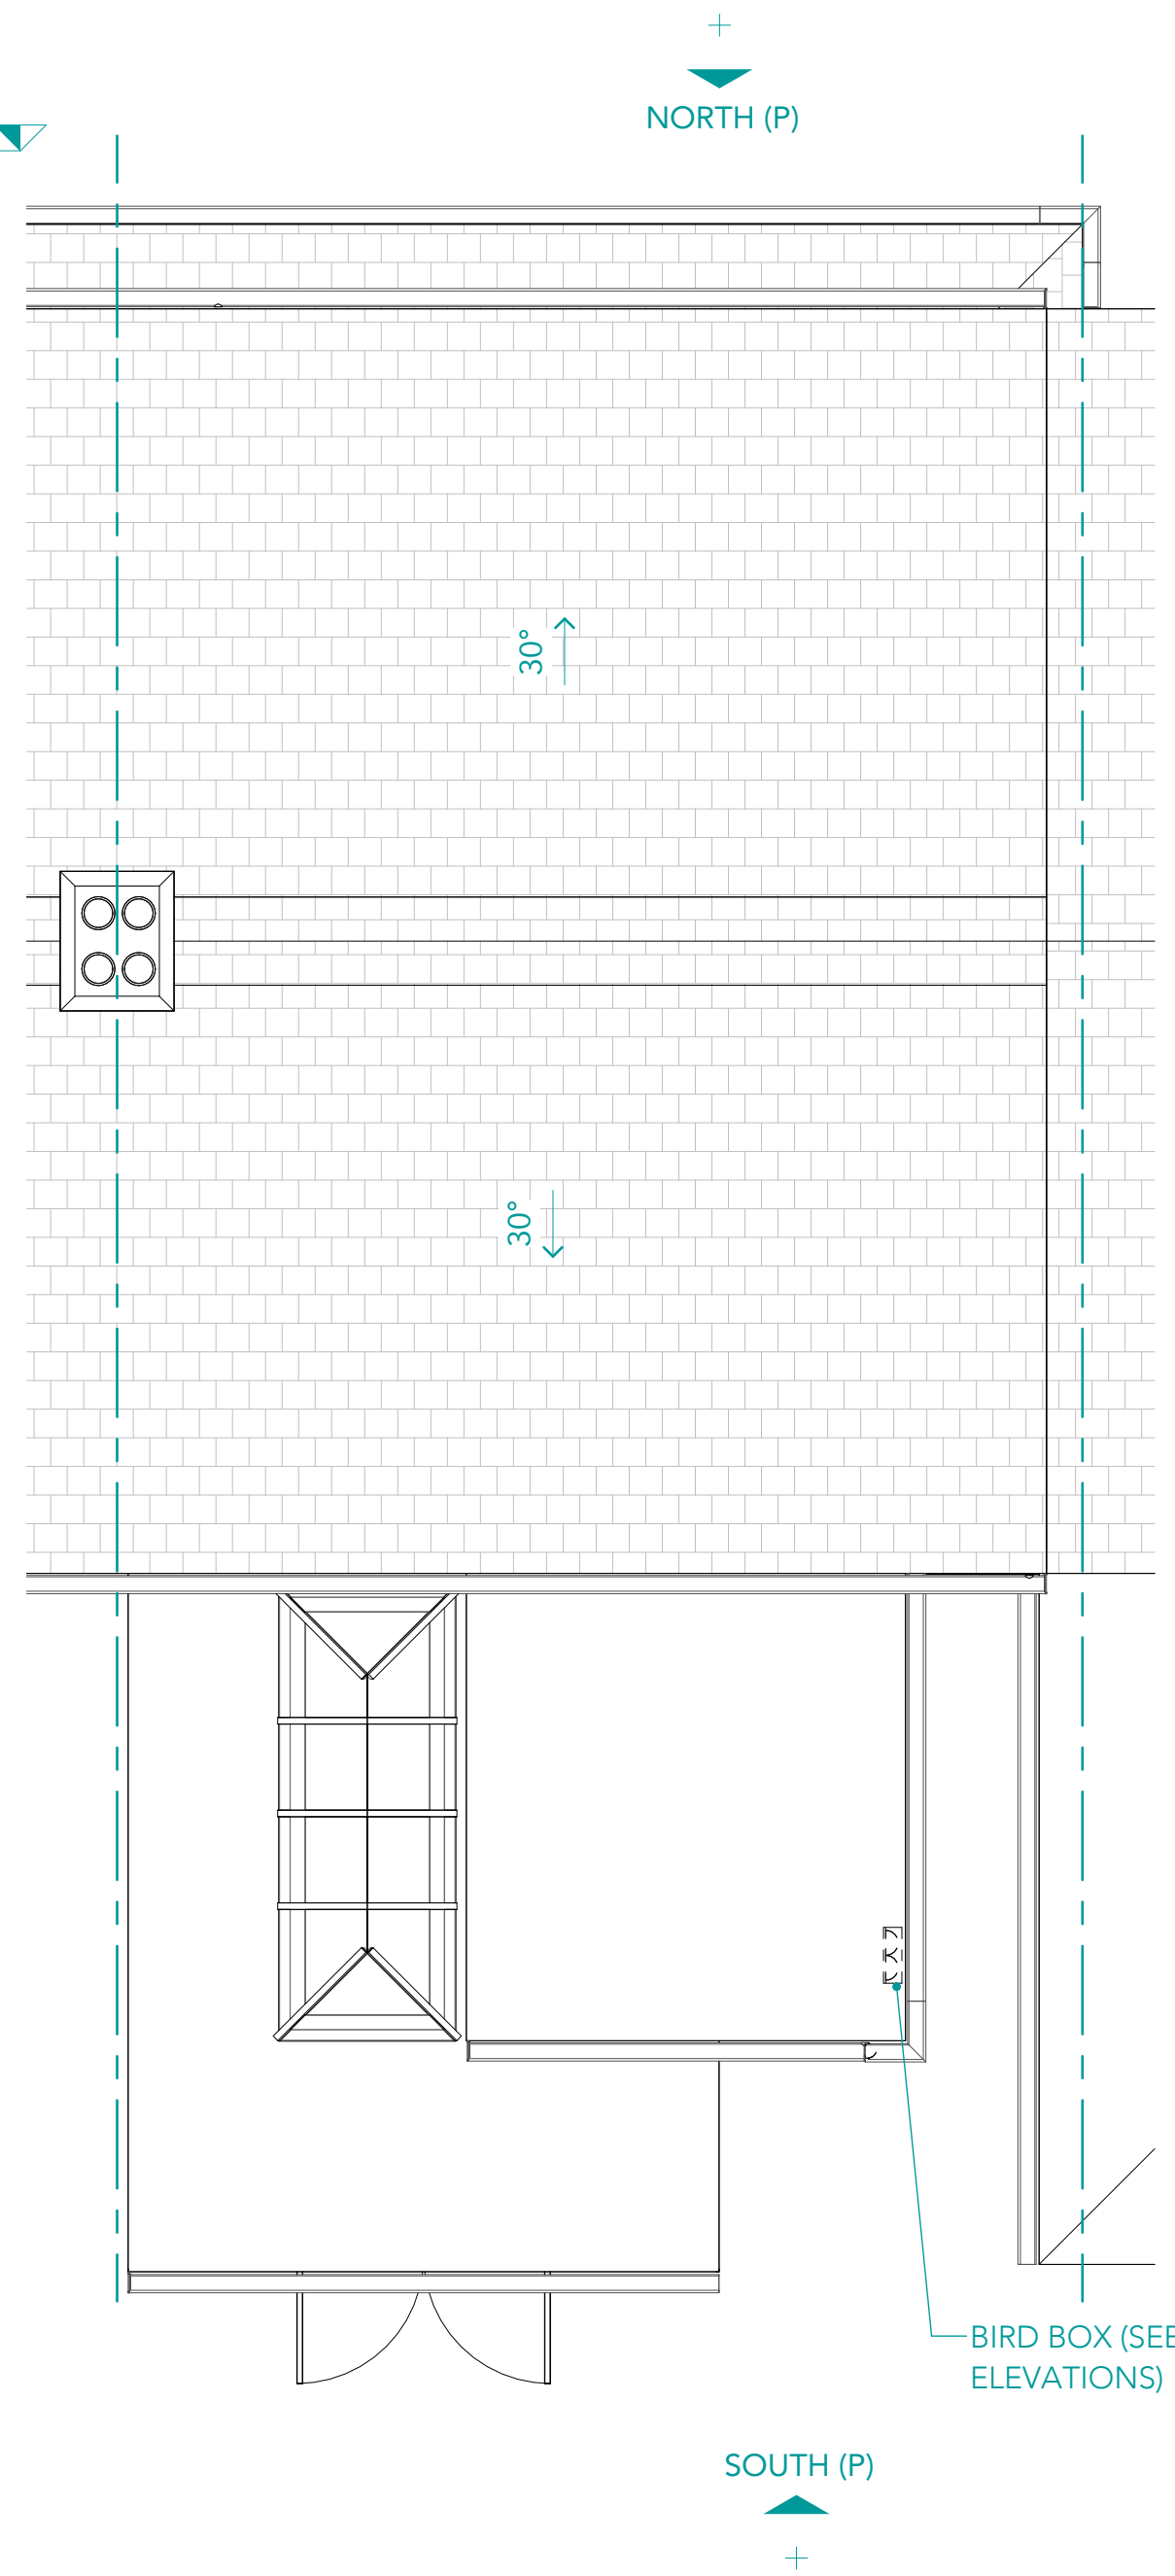


GA PLAN - ROOF
1 : 50

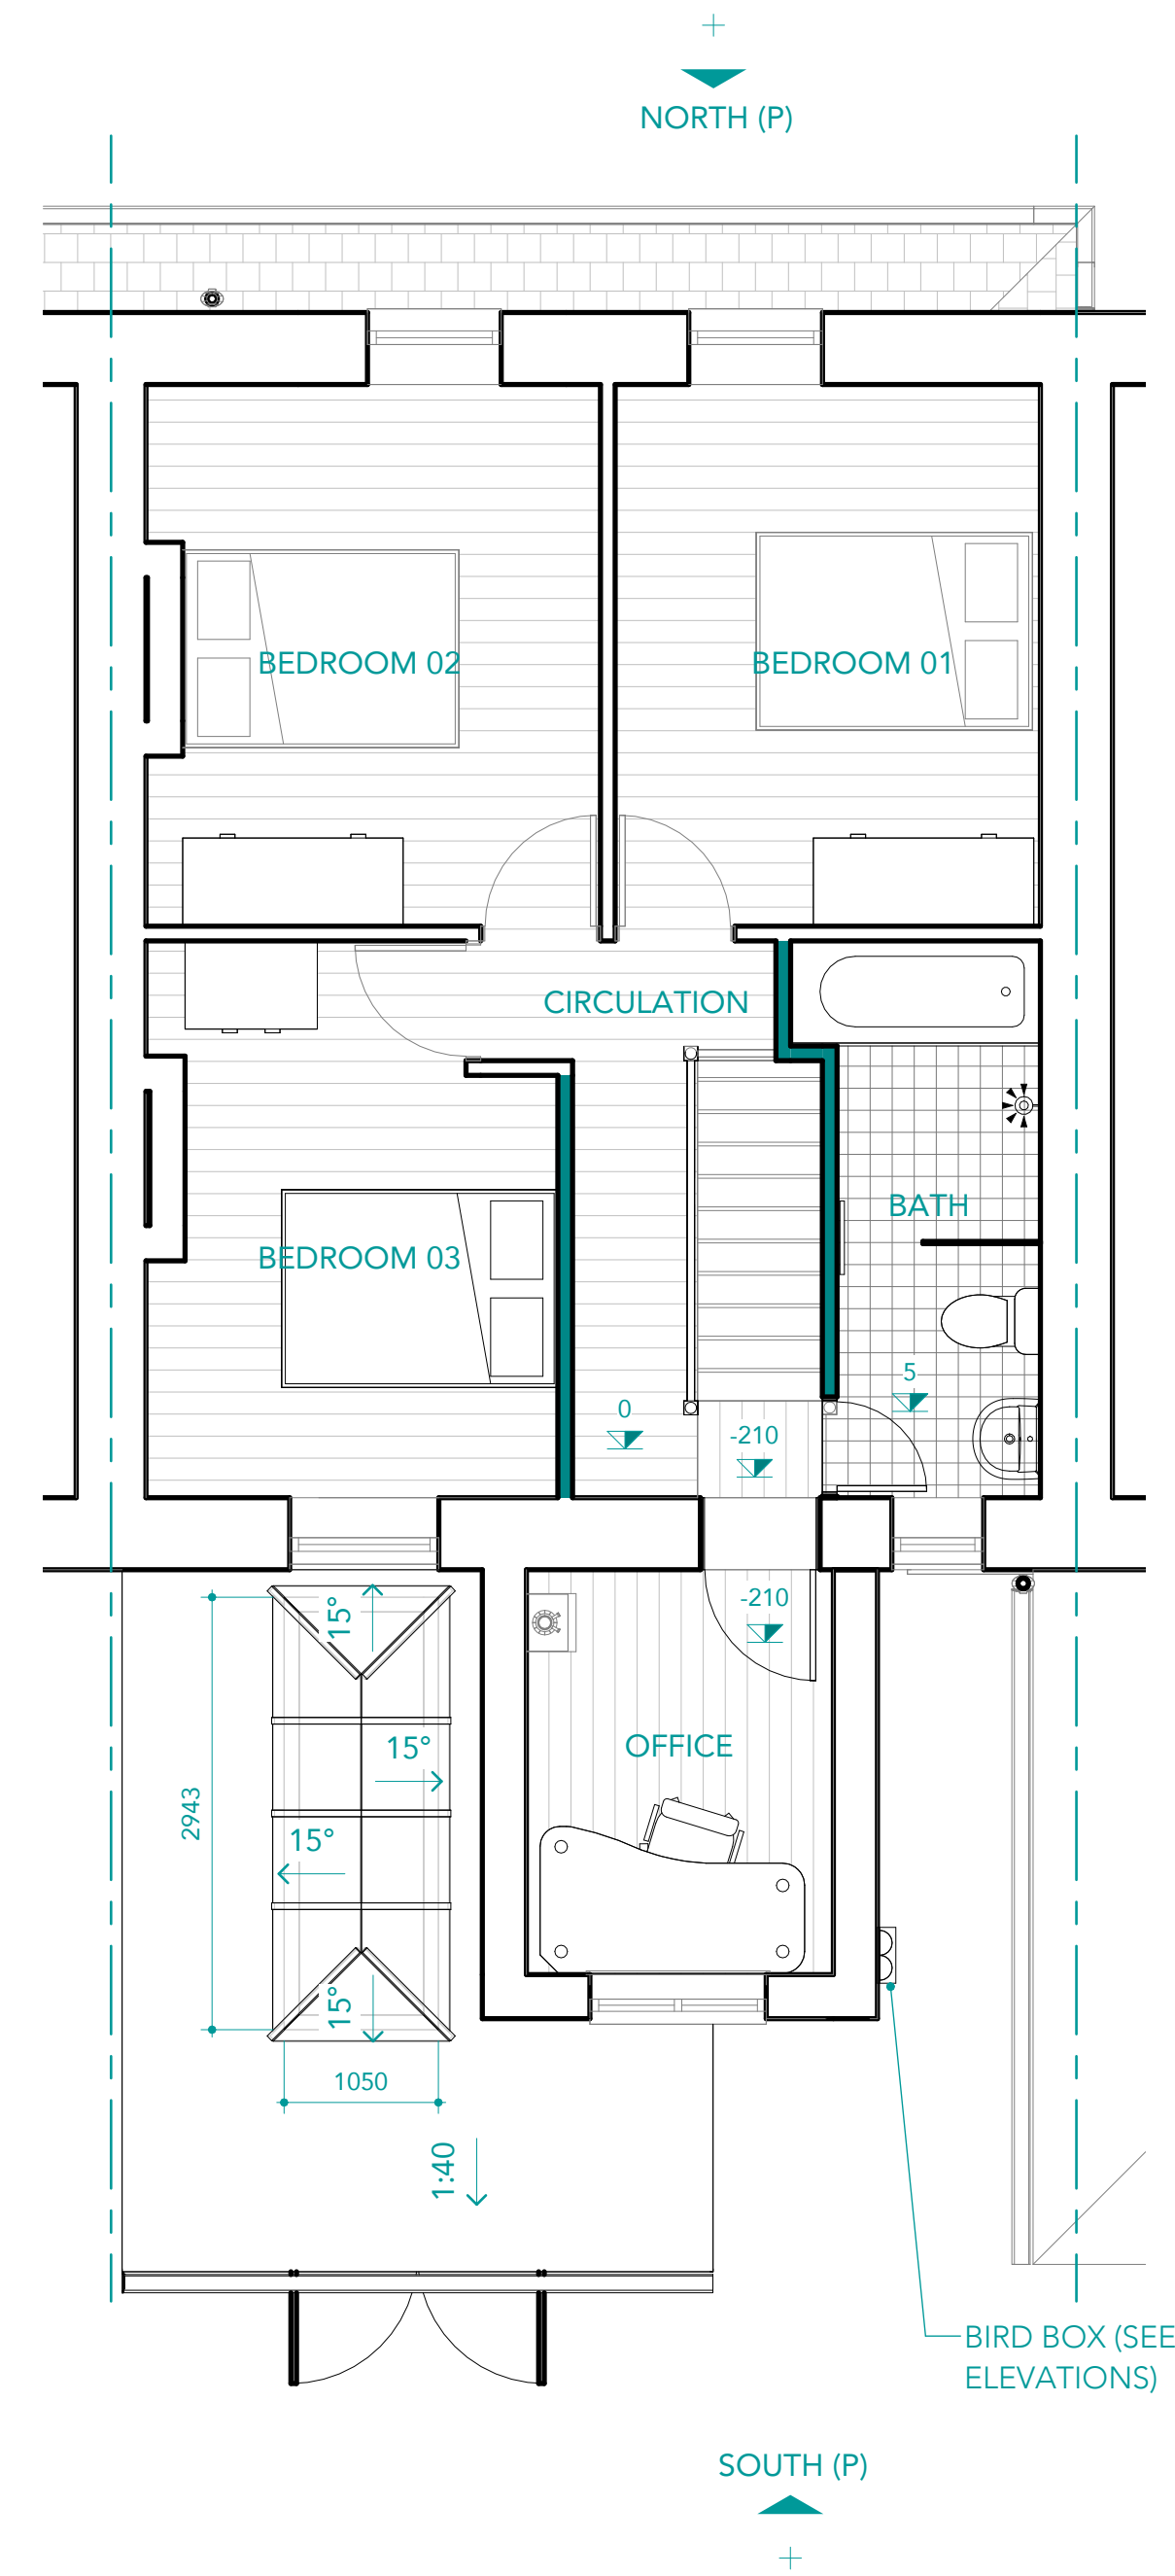

GA PLAN - FIRST FLOOR
1 : 50

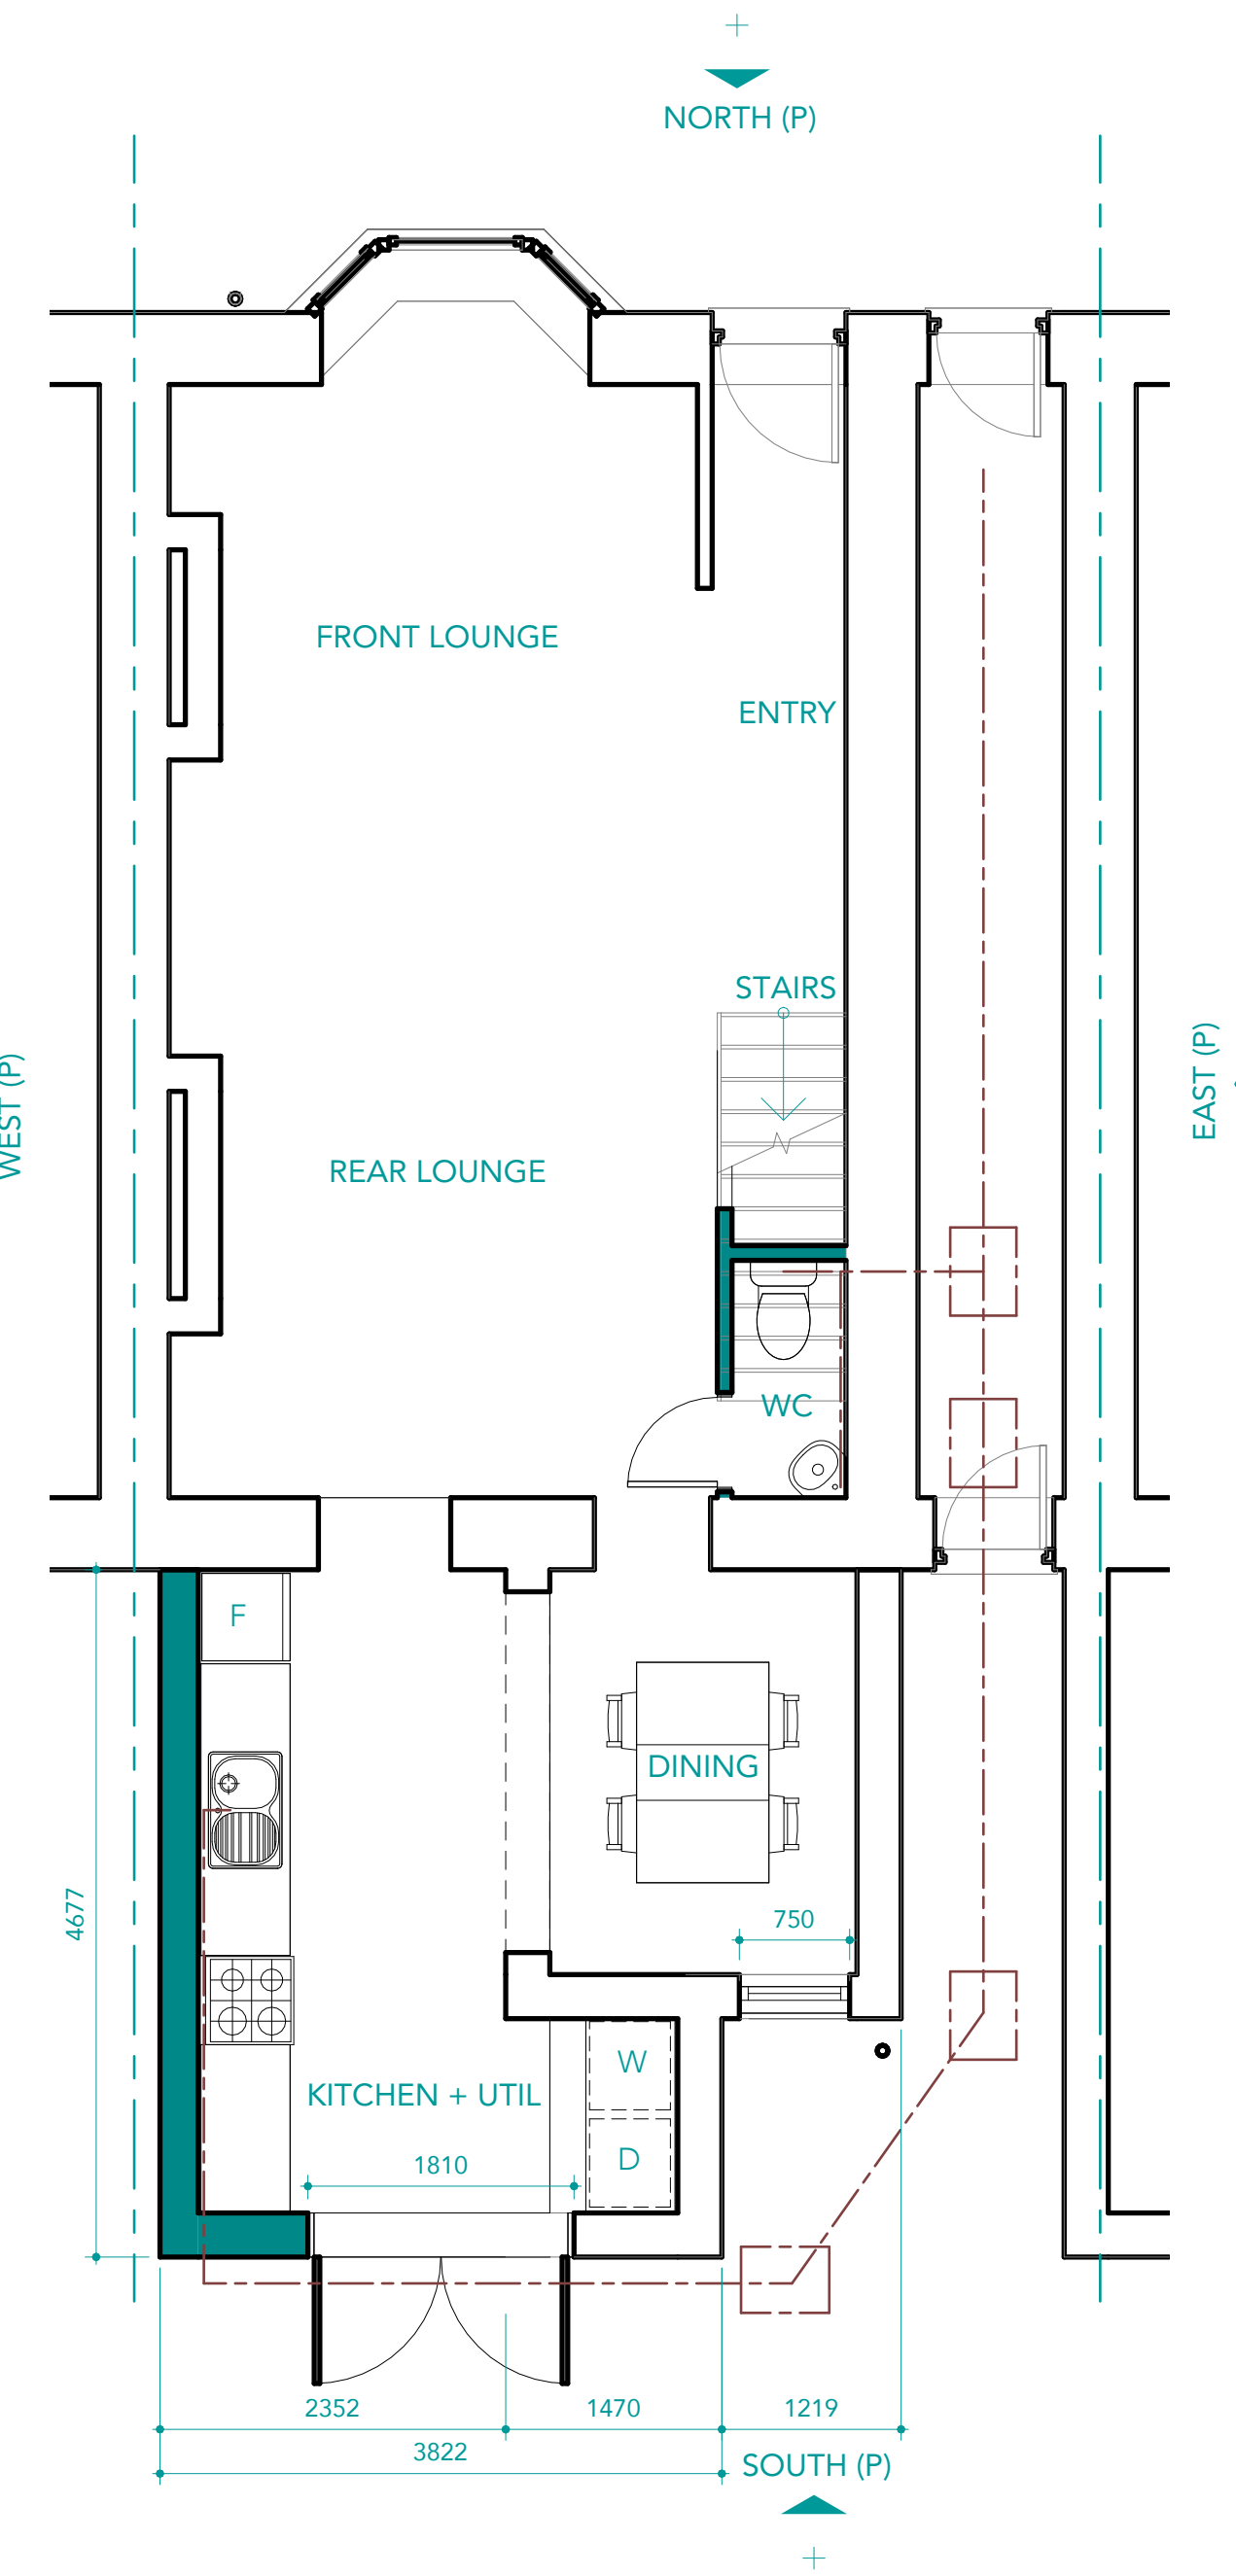

GA PLAN - GROUND FLOOR
1 : 50

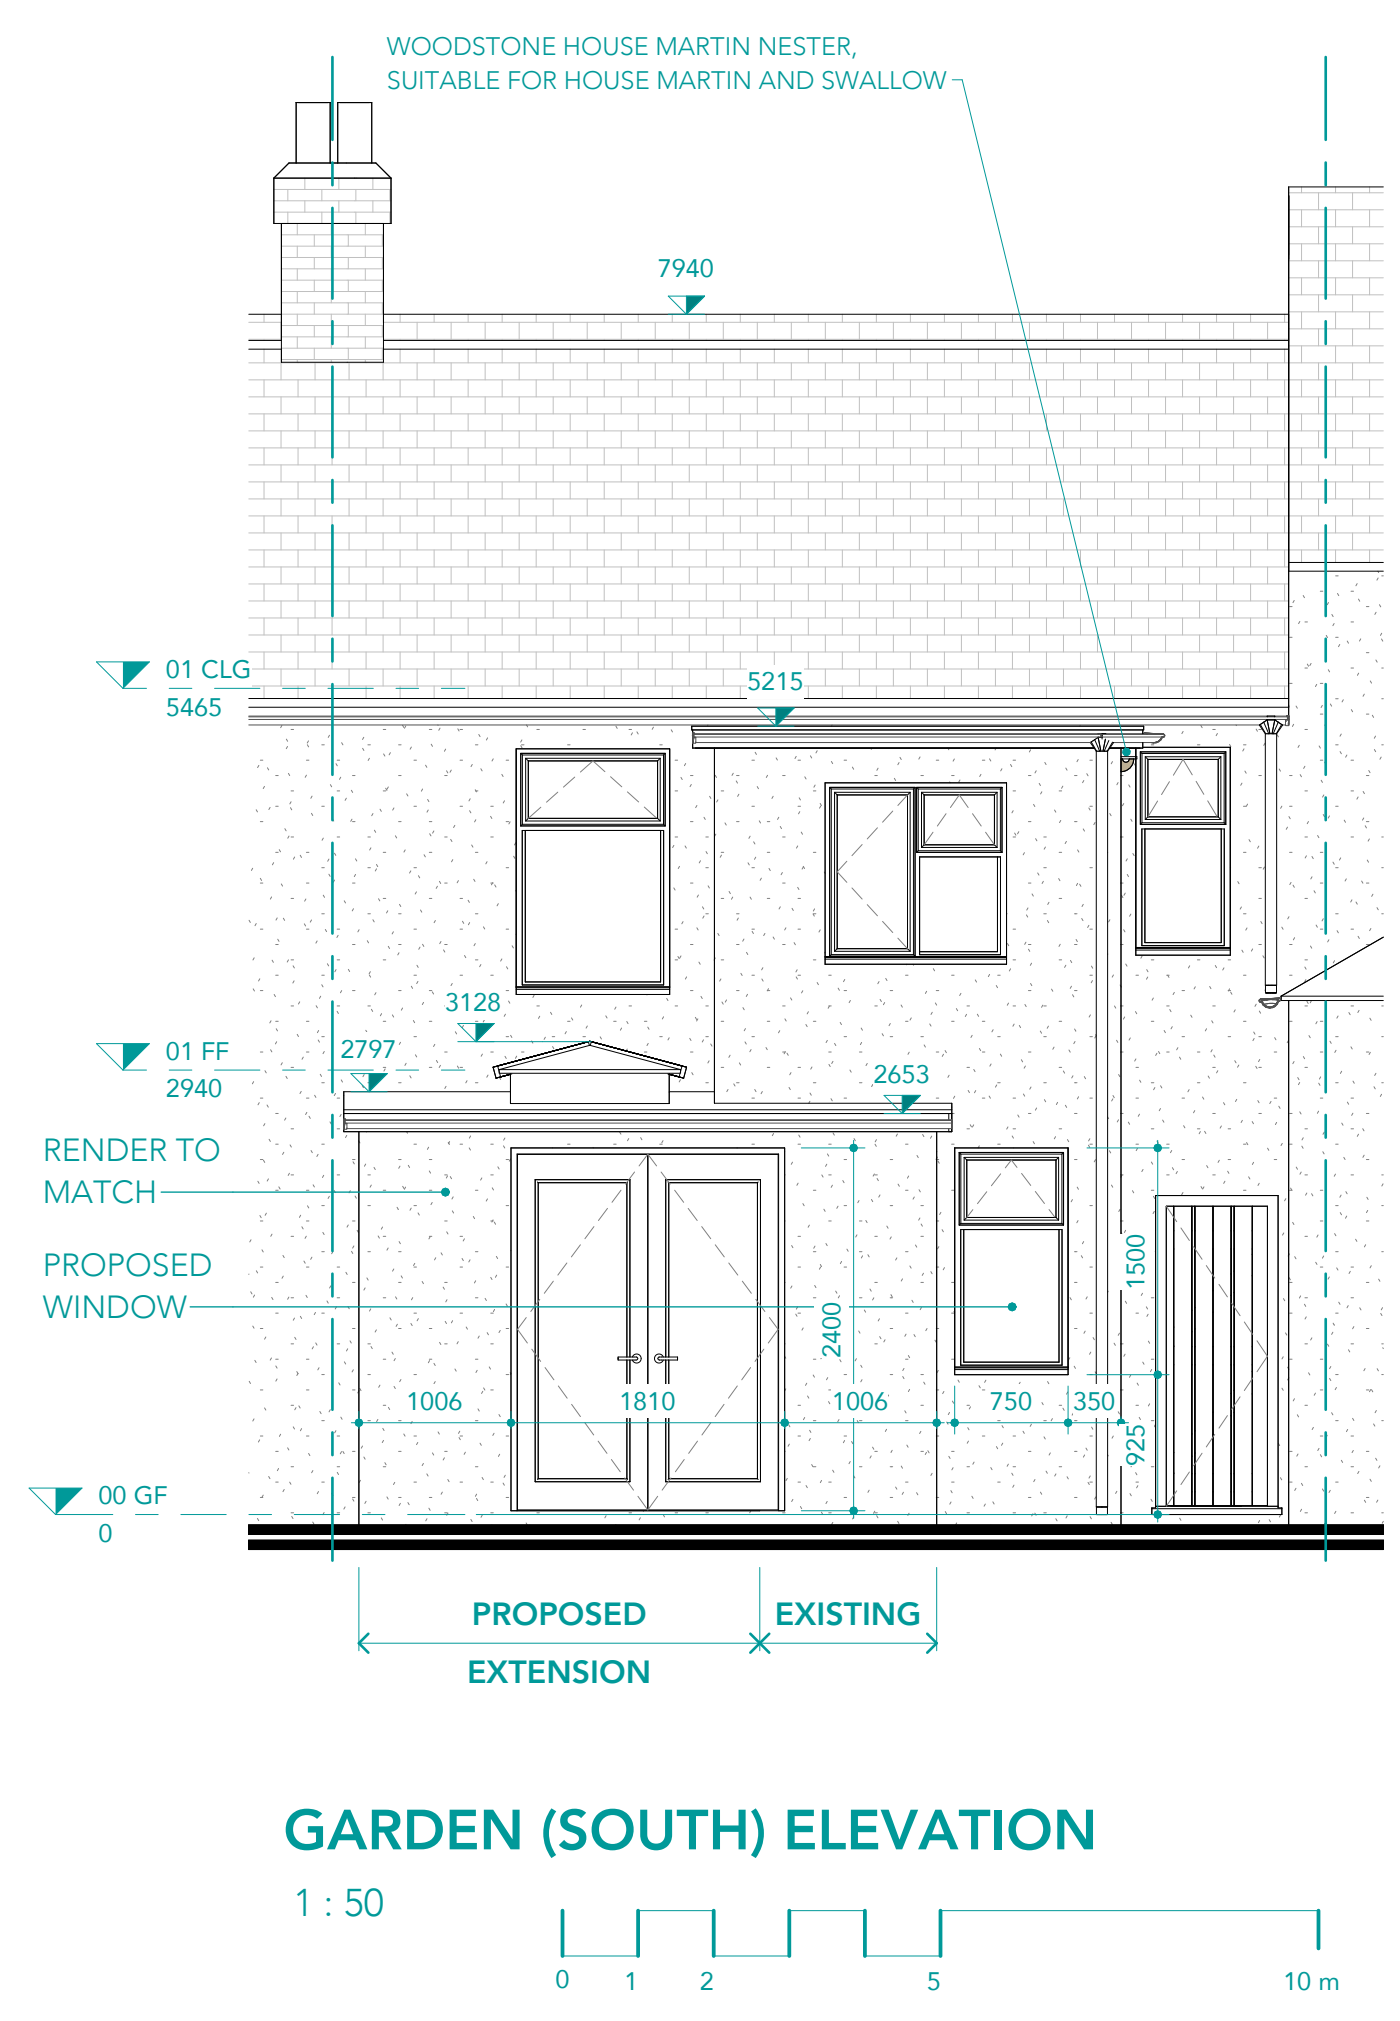

GARDEN (SOUTH) ELEVATION
1 : 50

19/11/2025 08:20:13