

Proposed Block Plan

Streetwise™



SITE LOCATION PLAN
 AREA 2 HA
 SCALE: 1:1250 on A4
 CENTRE COORDINATES: 325124 , 185910




Existing Location Plan

Supplied by Streetwise Maps Ltd
 www.streetwise.net
 Licence No: 100047474
 12:04:55 05/05/2023

North



Scale bar 1:500 @ A3

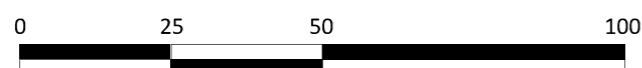

Scale bar 1:1250 @ A3

Skerryvore Designs Ltd
 Sexton's Tower
 2 Caerphilly Road
 Bassaleg,
 Newport,
 NP10 8LE.
 Phone **01633 897922**
 Mobile **07816 934352**
steve_groucott@hotmail.com

JOB	
TITLE	Garden Cottage, Pentre-Poeth Rd, Rhiwderin, Newport NP10 8RT

DRAWING	
TITLE	Block and Location plan

DRAWING No.	SD800-00B
SCALE	1:500 / 1:1250 @ A3
DATE	Dec 2024