



ELEVATION 01

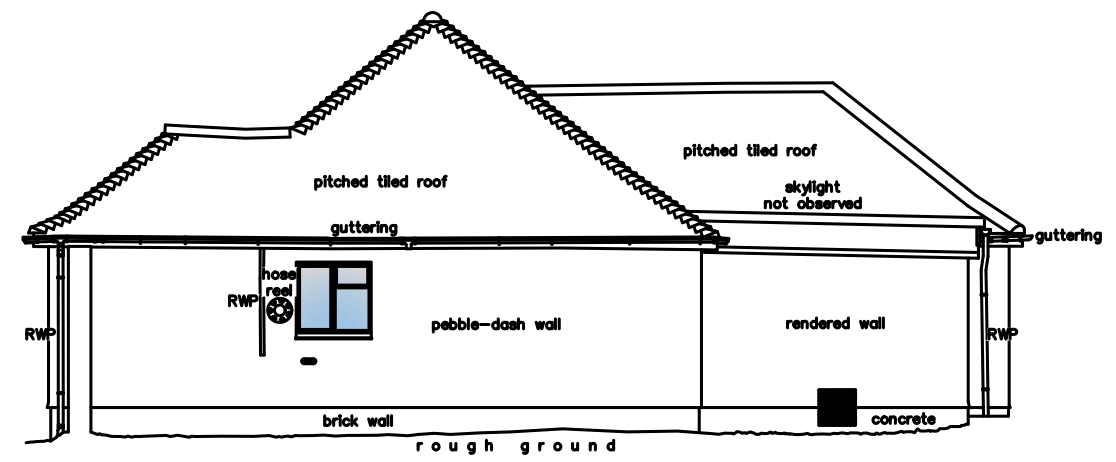


ELEVATION 02

Datum 45.00m

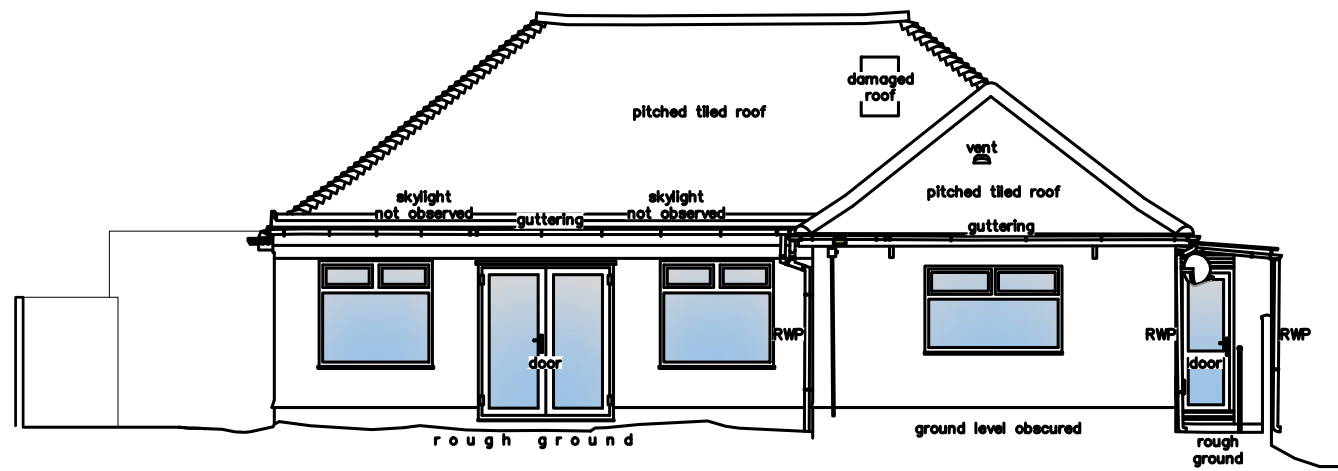


ELEVATION 03

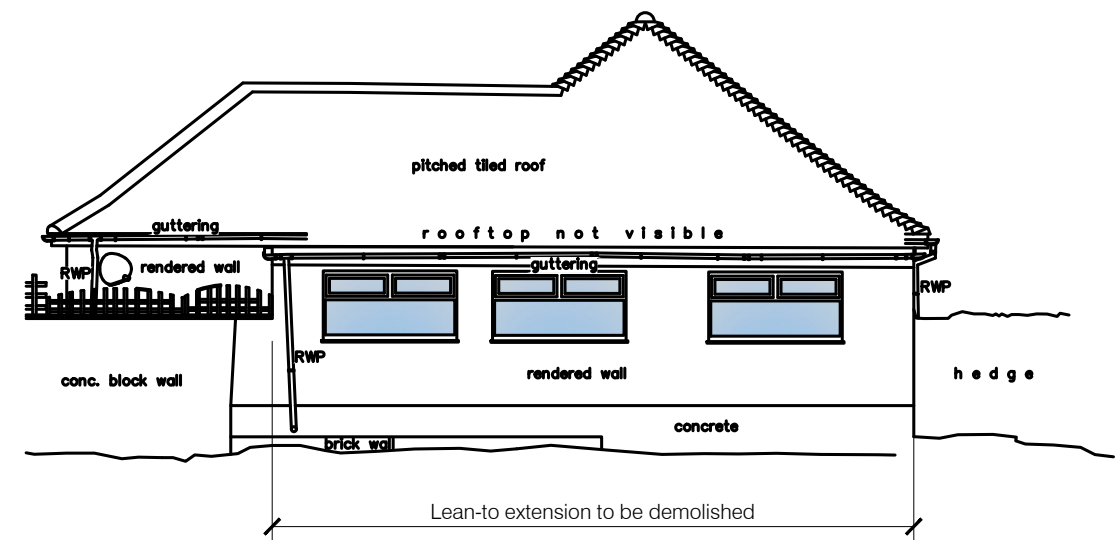

ELEVATION 04

Scale 1:100

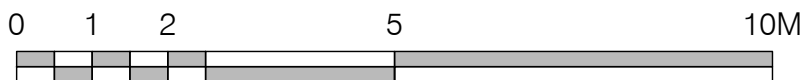

Datum 45.00m



Revision	Date	Description
Rev A	15.07.25	Additional notes added to confirm area of demolition

Drawn  
DPH

This drawing is covered by copyright which remains with DPH Architect, and must not be reproduced in any form without their express permission. This drawing should not be scaled for construction purposes, use figured dimensions only.

Client MR & MRS AKERMAN			
Project 11 PENTRE TAI ROAD, RHIWDERIN, NEWPORT, NP10 8RL			
Drawing EXISTING ELEVATIONS			
Scale 1:200 @ A3	Date 21.05.2025	Drawn DPH	Checked
Job No. 143	Dwg No. PL 03	Revision A	Status PLANNING



6 WEST GROVE  
MERTHYR TYDFIL  
CF47 8HJ  
T: 07947 243847  
www.dpharchitect.co.uk