


FRONT (EAST) ELEVATION




SIDE (NORTH) ELEVATION

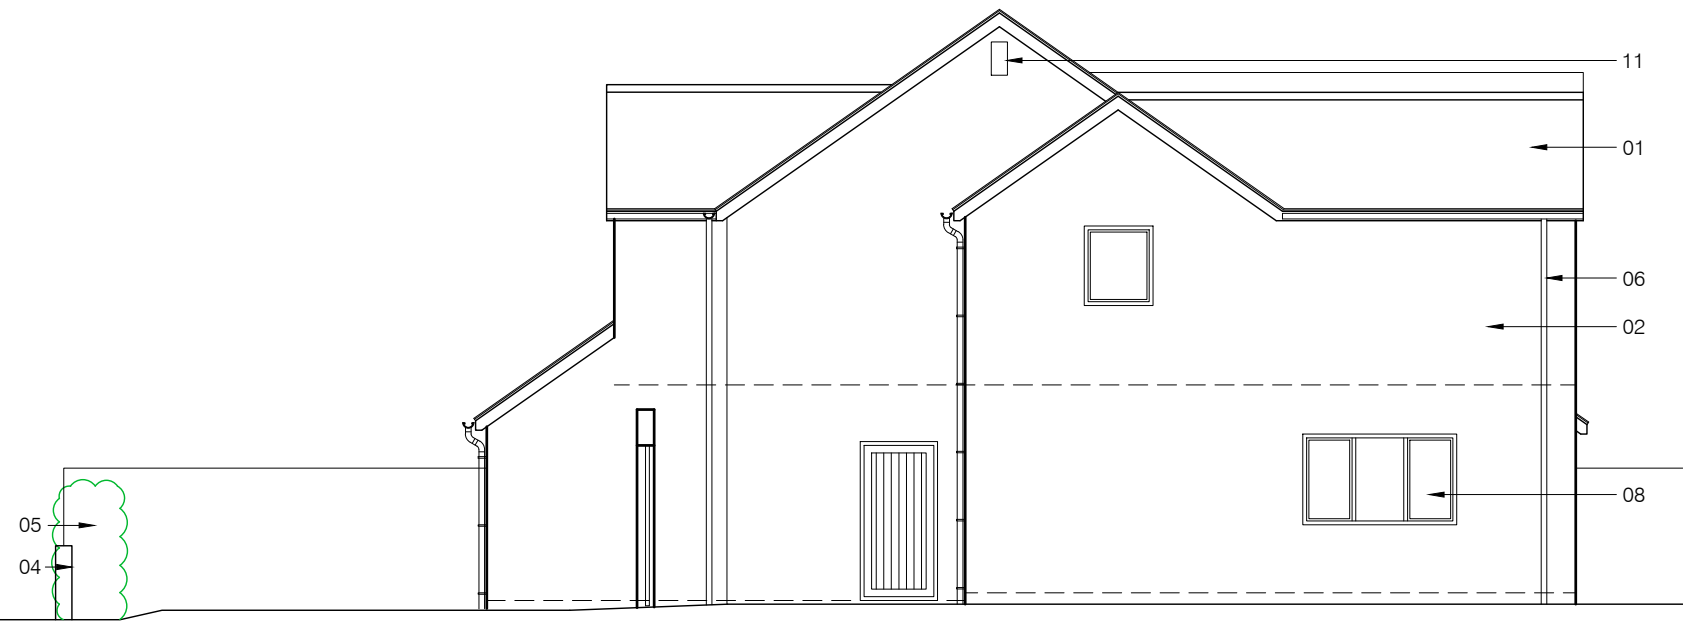

REAR (WEST) ELEVATION



SIDE (SOUTH) ELEVATION

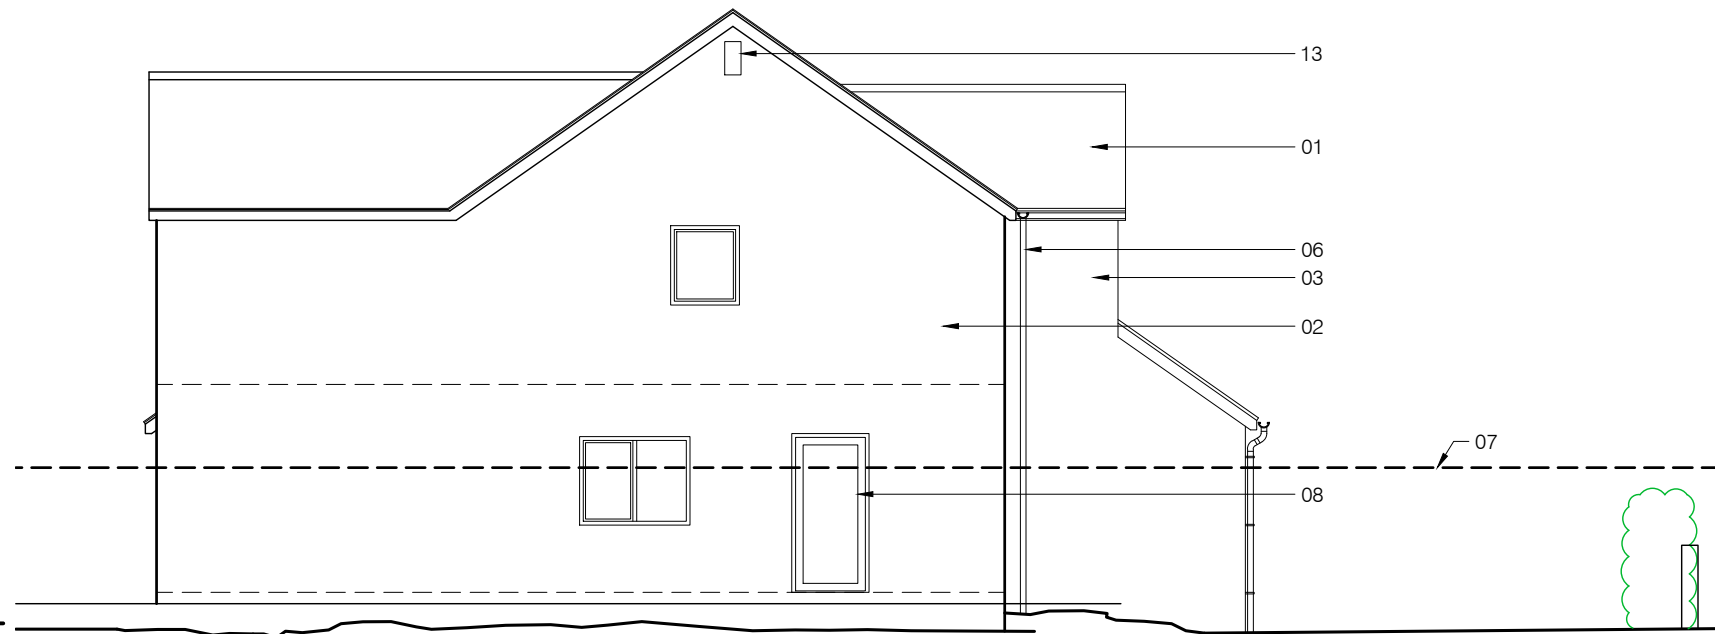

Revision	Date	Description
Rev A	15.07.25	Scheme amendments following Pre-App feedback - Garage removed from frontage, existing garage enlarged, house narrowed
Rev B	19.09.25	Refuse store added, Retained brick boundary wall / hedgerow notes & Slab level, Bird & Bat boxes added following Pre-App response.

This drawing is covered by copyright which remains with DPH Architect, and must not be reproduced in any form without their express permission. This drawing should not be scaled for construction purposes, use figured dimensions only.

Drawn	Description
DPH	01 - Recon Slate Roof
DPH	02 - Render (Colour Putty)
	03 - Natural Penant Stone
	04 - Existing Boundary Wall
	05 - Existing (retained) Hedgerow
	06 - Black uPVC Rainwater Goods
	07 - Existing wall and gate
	08 - Anthracite coloured uPVC Windows
	09 - Anthracite coloured garage roller shutter garage door
	10 - Anthracite coloured Aluminium patio / bi-fold doors
	11 - Integrated bird box
	12 - Slate Sub-Sill
	13 - Integrated bat box

Client			
MR & MRS AKERMAN			
Project			
11 PENTRE TAI ROAD, RHIWDERIN, NEWPORT, NP10 8RL			
Drawing			
PROPOSED ELEVATIONS			
Scale	Date	Drawn	Checked
1:100 @ A3	21.05.2025	DPH	
Job No.	Dwg No.	Revision	Status
143	PL 07	B	PLANNING

