


EXISTING STREET SCENE ELEVATION

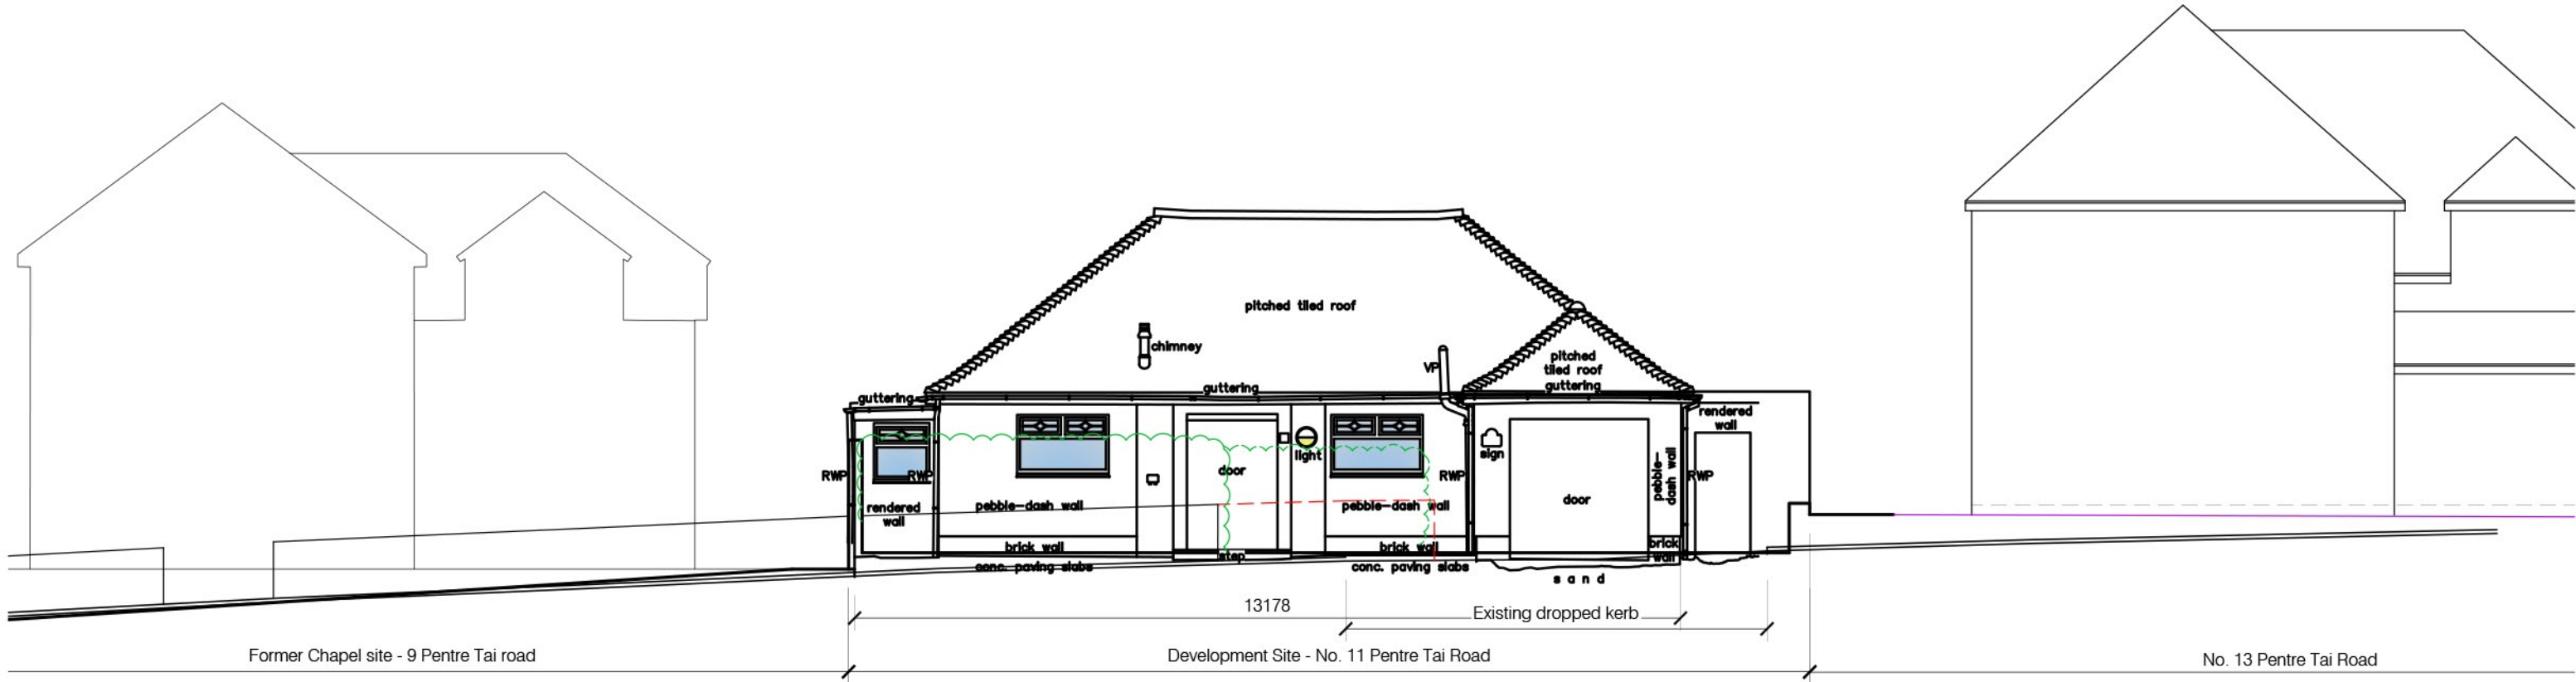

PROPOSED STREET SCENE ELEVATION



Revision	Date	Description
Rev A	15.07.25	Scheme amendments following Pre-App feedback - Garage removed from frontage, existing garage enlarged, house narrowed
Rev B	19.09.25	Refuse store added, Retained brick boundary wall / hedgerow notes & Slab level added following Pre-App response

Drawn
DPH
DPH

This drawing is covered by copyright which remains with DPH Architect, and must not be reproduced in any form without their express permission. This drawing should not be scaled for construction purposes, use figured dimensions only.

Client MR & MRS AKERMAN			
Project 11 PENTRE TAI ROAD, RHIWDERIN, NEWPORT, NP10 8RL			
Drawing EXISTING AND PROPOSED STREET SCENE ELEVATION			
Scale 1:100 @ A3	Date 21.05.2025	Drawn DPH	Checked
Job No. 143	Dwg No. PL 08	Revision B	Status PLANNING



6 WEST GROVE
MERTHYR TYDFIL
CF47 8HJ
T: 07947 243847
www.dpharchitect.co.uk