



PROPOSED

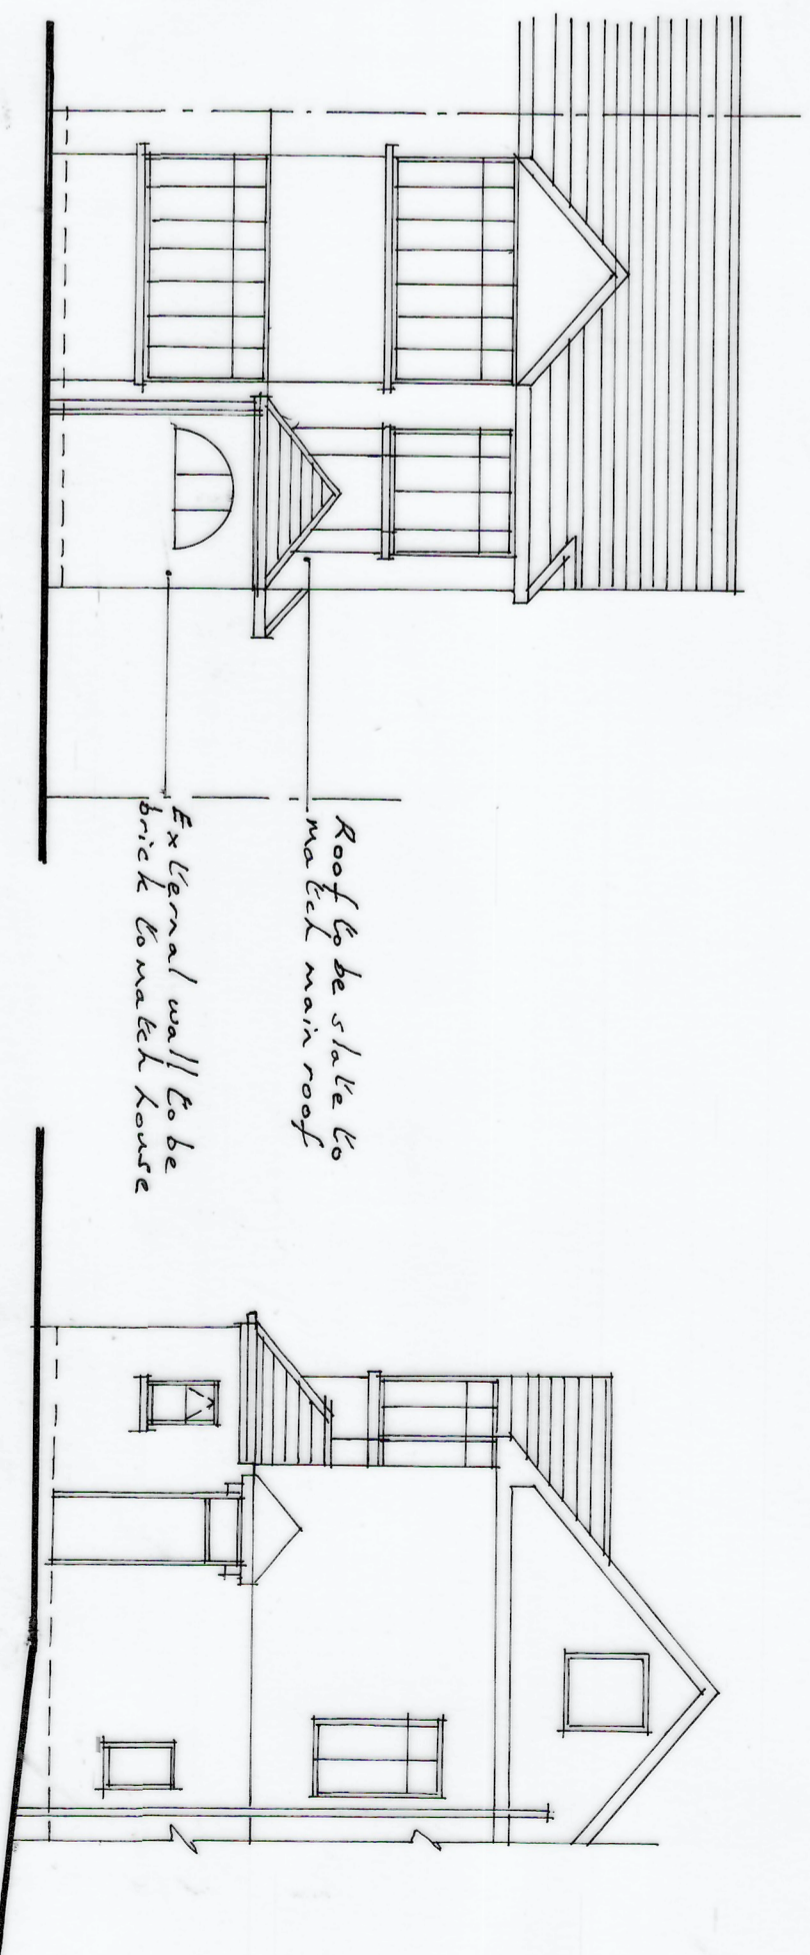

FRONT ELEVATION

SIDE ELEVATION

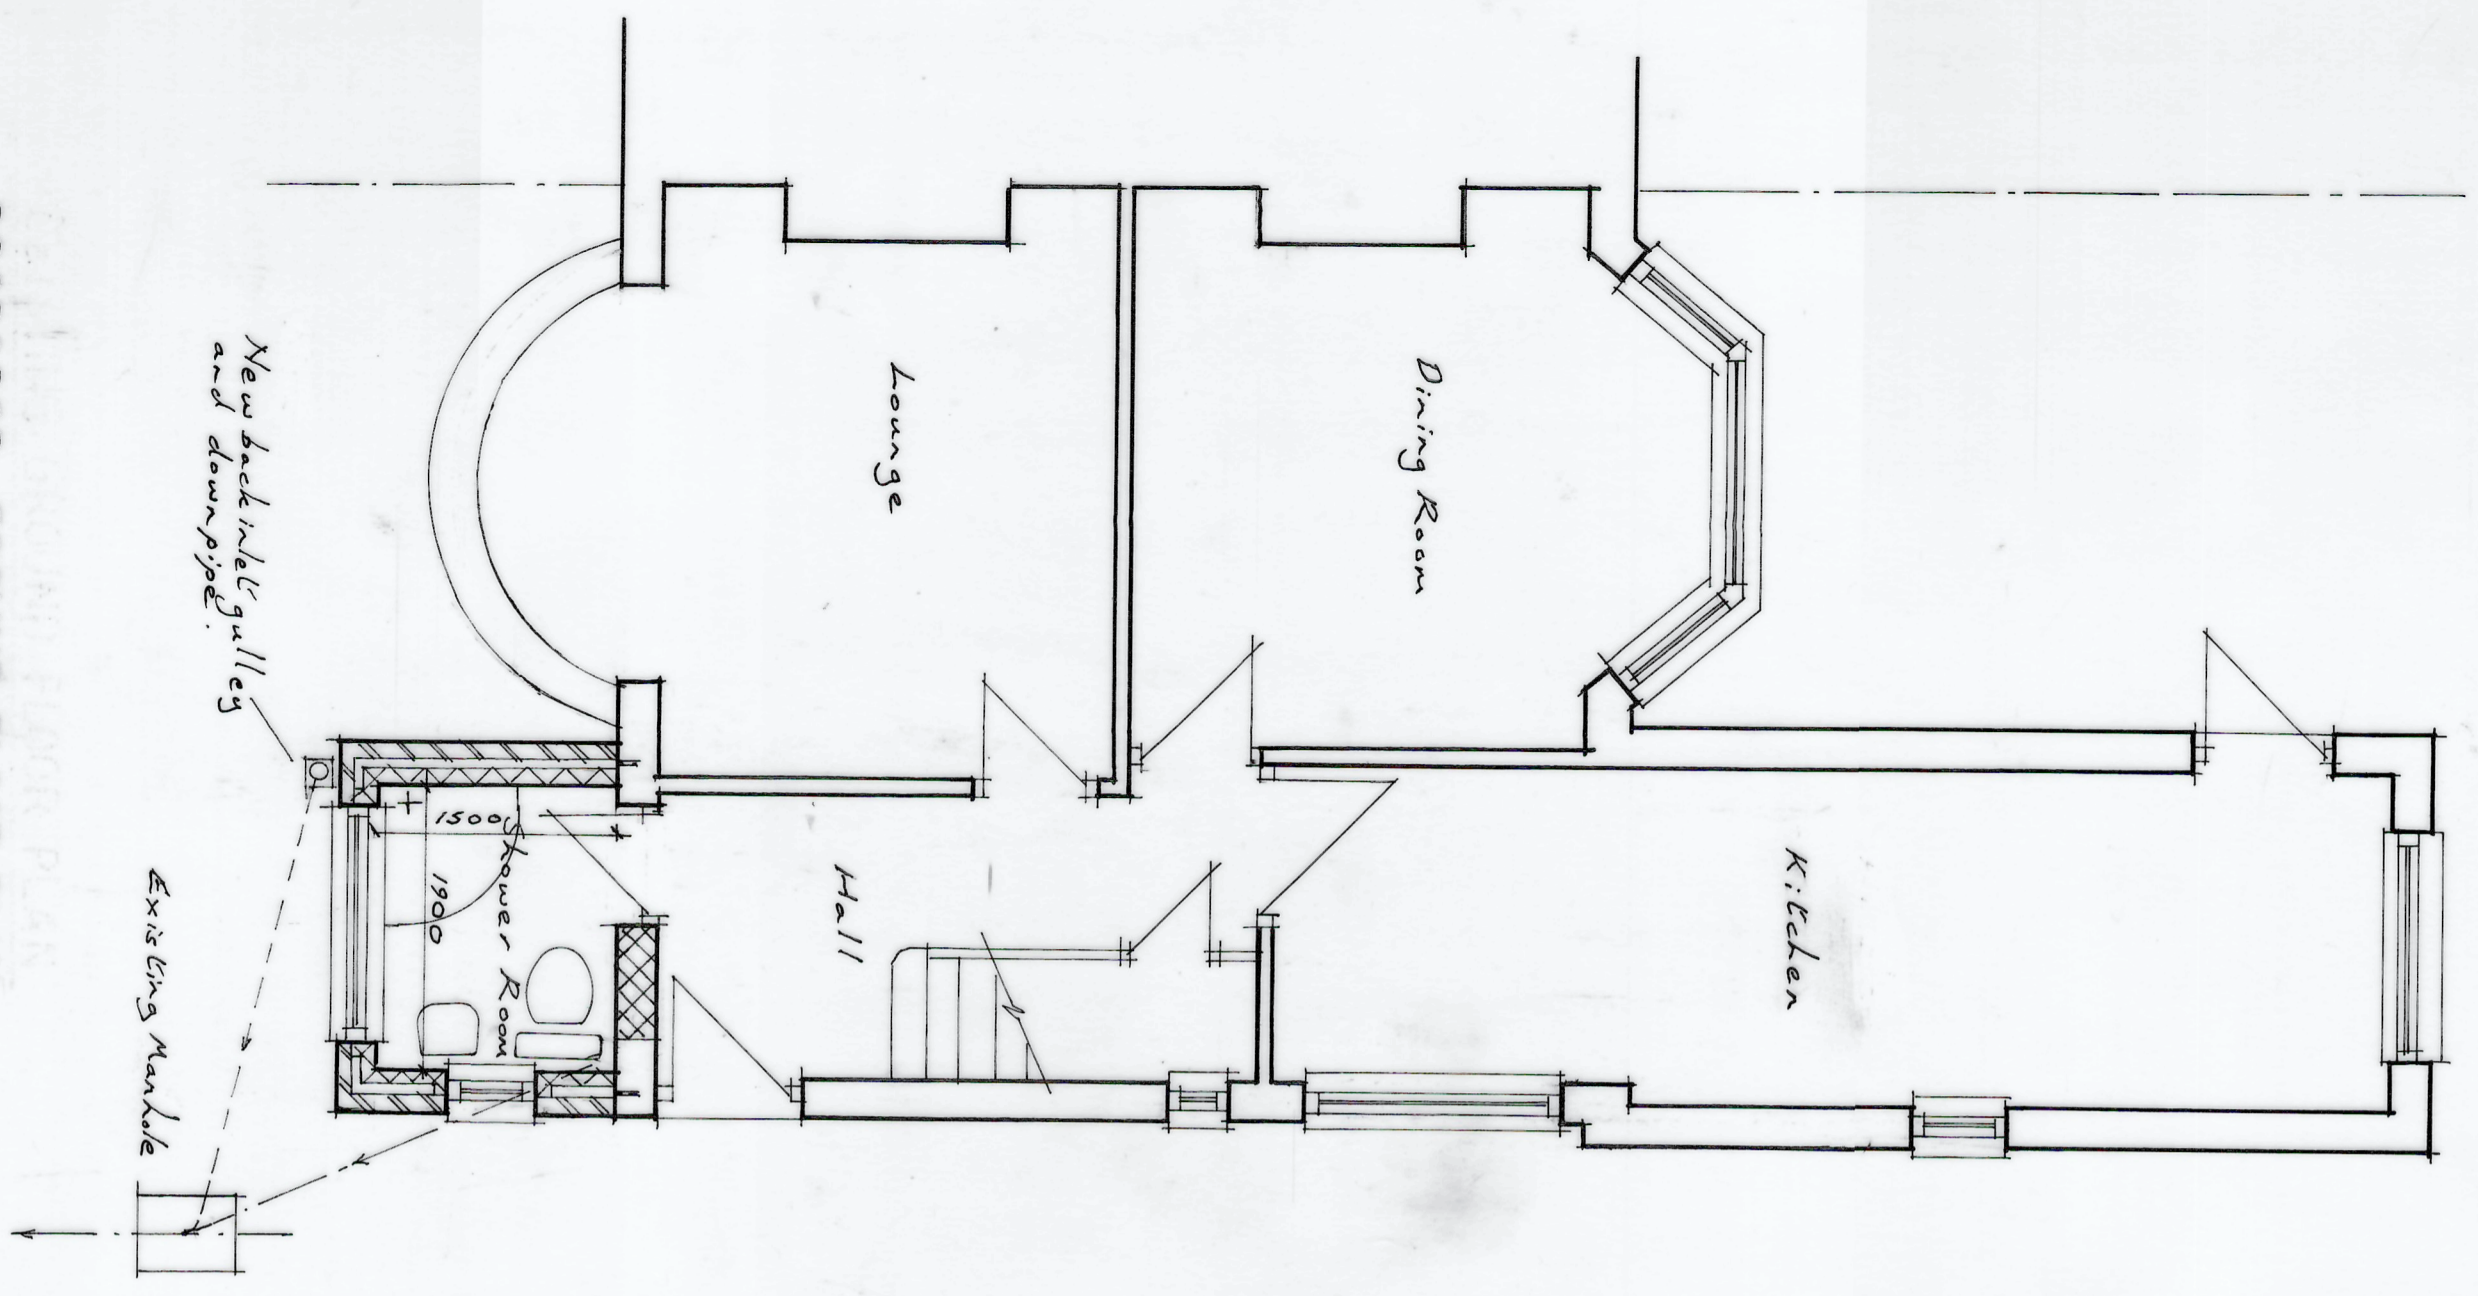

PROPOSED GROUND FLOOR PLAN

Remove semi-circular window and form new door access from hall to the new shower room.

Re-fit semi-circular window in front elevation of new extension.

Provide new 600x900mm upvc window to side elevation of new extension.

Boundary Line

Planning Notes

Proposed single storey extension to provide shower room. To be 1900x1500mm internal measurements. External finish to be brickwork to match house. Roof to be slate to match main house on hip roof construction. Existing semi-circular window to be refitted into extension and new 600x900mm upvc window. All glass to be obscure glazing.

PROJECT

PROPOSED SINGLE STOREY EXTENSION TO 106, CAE PERLLAN ROAD, NEWPORT, NP 20 3FT

SCALES = 1:50, 1:100 @ A2