

Responsibility is not accepted for errors made by others in scaling from this drawing. All construction information should be taken from figured dimensions only.

0mm 50mm


A3 Original Sheet Size

FINISHES KEY:

- A : BROWN ROOFING & RIDGE TILES
- B : ANTHRACITE GREY UPVC DOUBLE GLAZED WINDOWS & DOORS
- C : BLACK UPVC RAINWATER GOODS ON WHITE FASCIA
- D : OFF WHITE SMOOTH FACED RENDERED WALLS



South East (Rear) Elevation
1 : 100

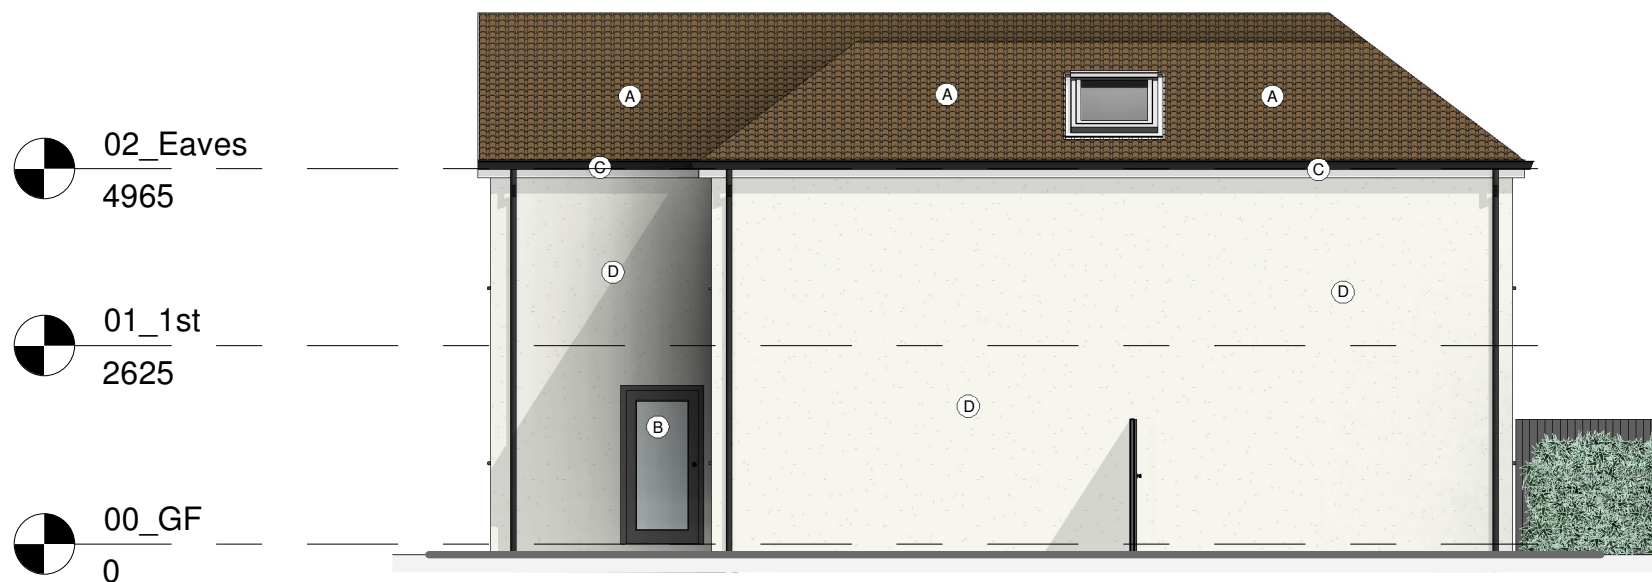

South West (Side) Elevation
1 : 100

Planning Issue

date	rev	name	chk	note



Architectural Design - Feasibility - Planning - Building Control - Construction Details - Sustainable Design
Systems House 89 Heol Don Cardiff CF14 2AT
T 02920316857 M 07785582007 info@dlparchitecture.co.uk

PROJECT
Proposed conversion of existing garage
and erection of attached garage
St Mellons Road, Marshfield, Cardiff CF3
2TX

DRAWING TITLE
Elevations 2 of 2 as Existing

SCALE	DATE	DRAWN BY	CHECKED BY
1 : 100	08/09/25	PL	GH

DRAWING NUMBER	REVISION
P816 L_111	