

Responsibility is not accepted for errors made by others in scaling from this drawing. All construction information should be taken from figured dimensions only.

0mm 50mm


A3 Original Sheet Size

**FINISHES KEY:**

- A : SLATE GREY ROOFING & RIDGE TILES
- B : ANTHRACITE GREY UPVC DOUBLE GLAZED WINDOWS & DOORS
- C : BLACK UPVC RAINWATER GOODS ON BLACK FASCIA
- D : OFF WHITE SMOOTH FACED RENDERED WALLS
- E : ANTHRACITE GREY CLADDING TILES



North West (Front) Elevation  
1 : 100

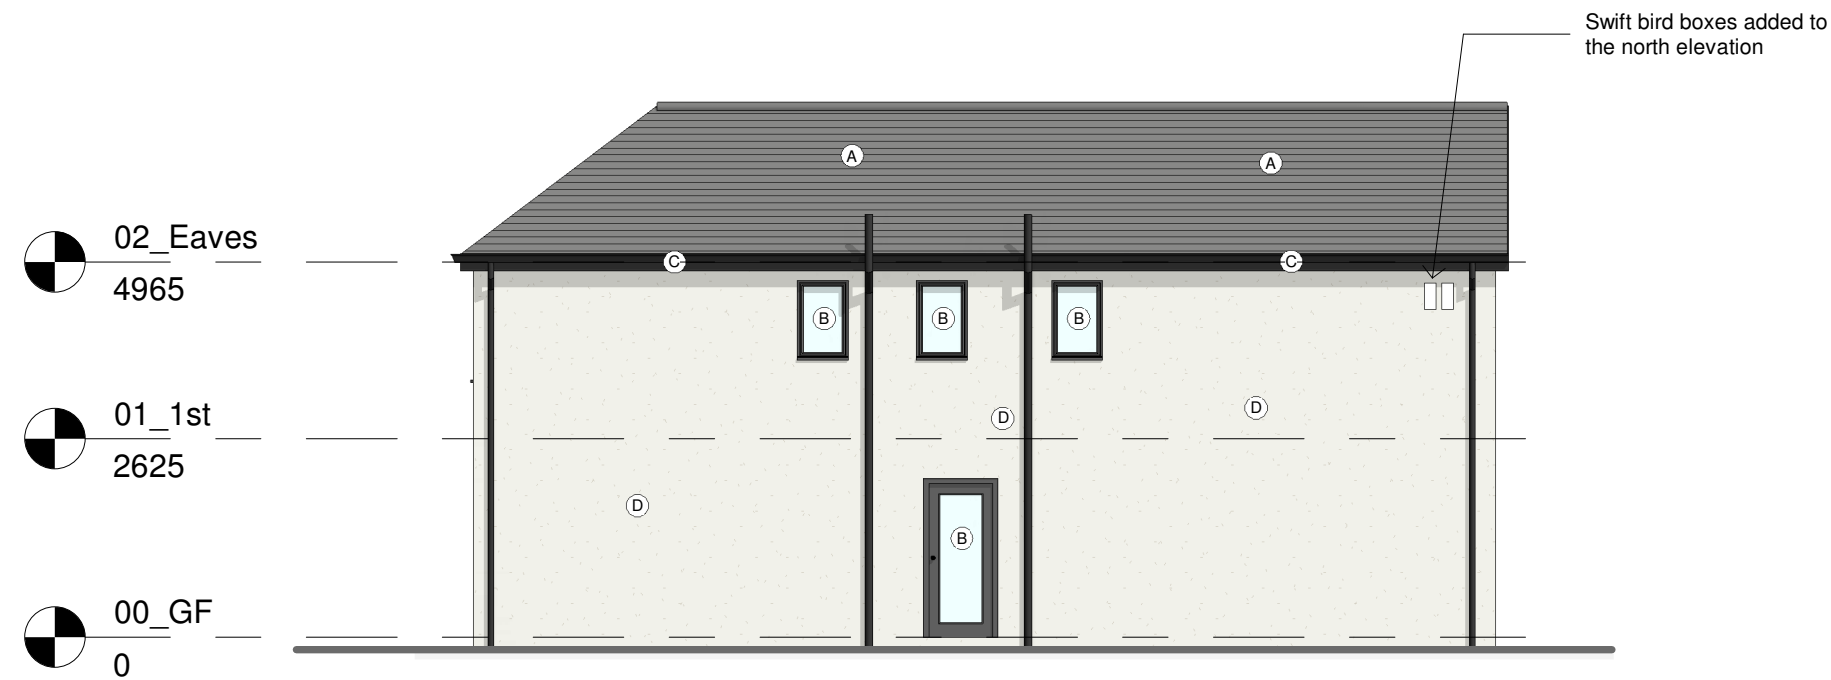

North East (Side) Elevation  
1 : 100

# Planning Issue

date	rev	name	chk	note
------	-----	------	-----	------



Architectural Design - Feasibility - Planning - Building Control - Construction Details - Sustainable Design  
Systems House 89 Heol Don Cardiff CF14 2AT  
T 02920316857 M 07785582007 info@dlparchitecture.co.uk

PROJECT  
Proposed conversion of existing garage and erection of attached garage  
St Mellons Road, Marshfield, Cardiff CF3 2TX

DRAWING TITLE  
Elevations 1 of 2 as Proposed

SCALE	DATE	DRAWN BY	CHECKED BY
1 : 100	08/09/25	PL	GH

DRAWING NUMBER	REVISION
P816 L_210	