




PROPOSED LOWER GROUND FLOOR
1:50

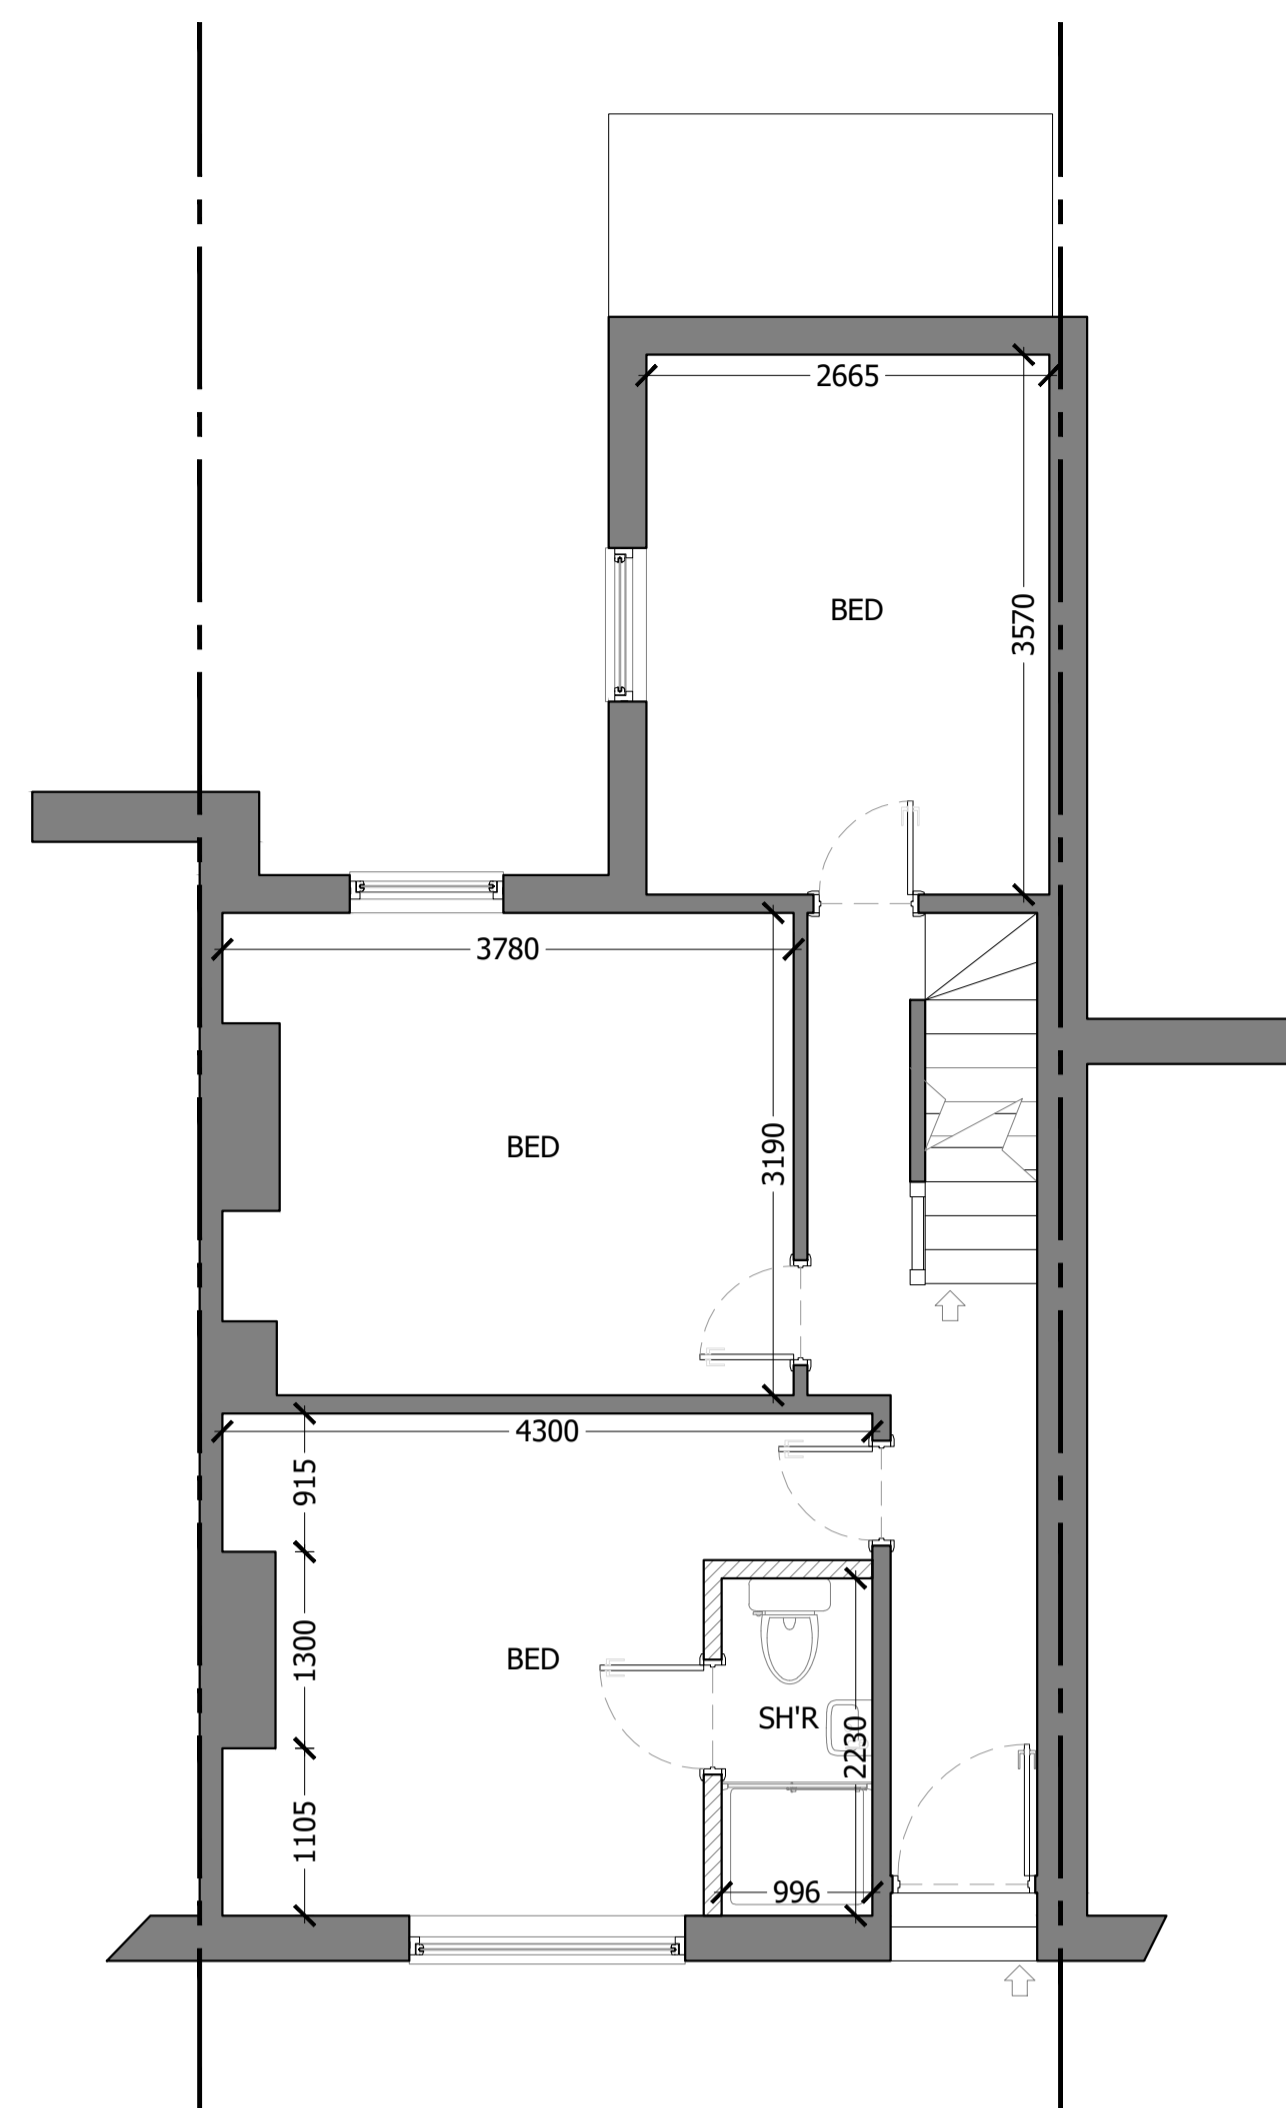

PROPOSED GROUND FLOOR

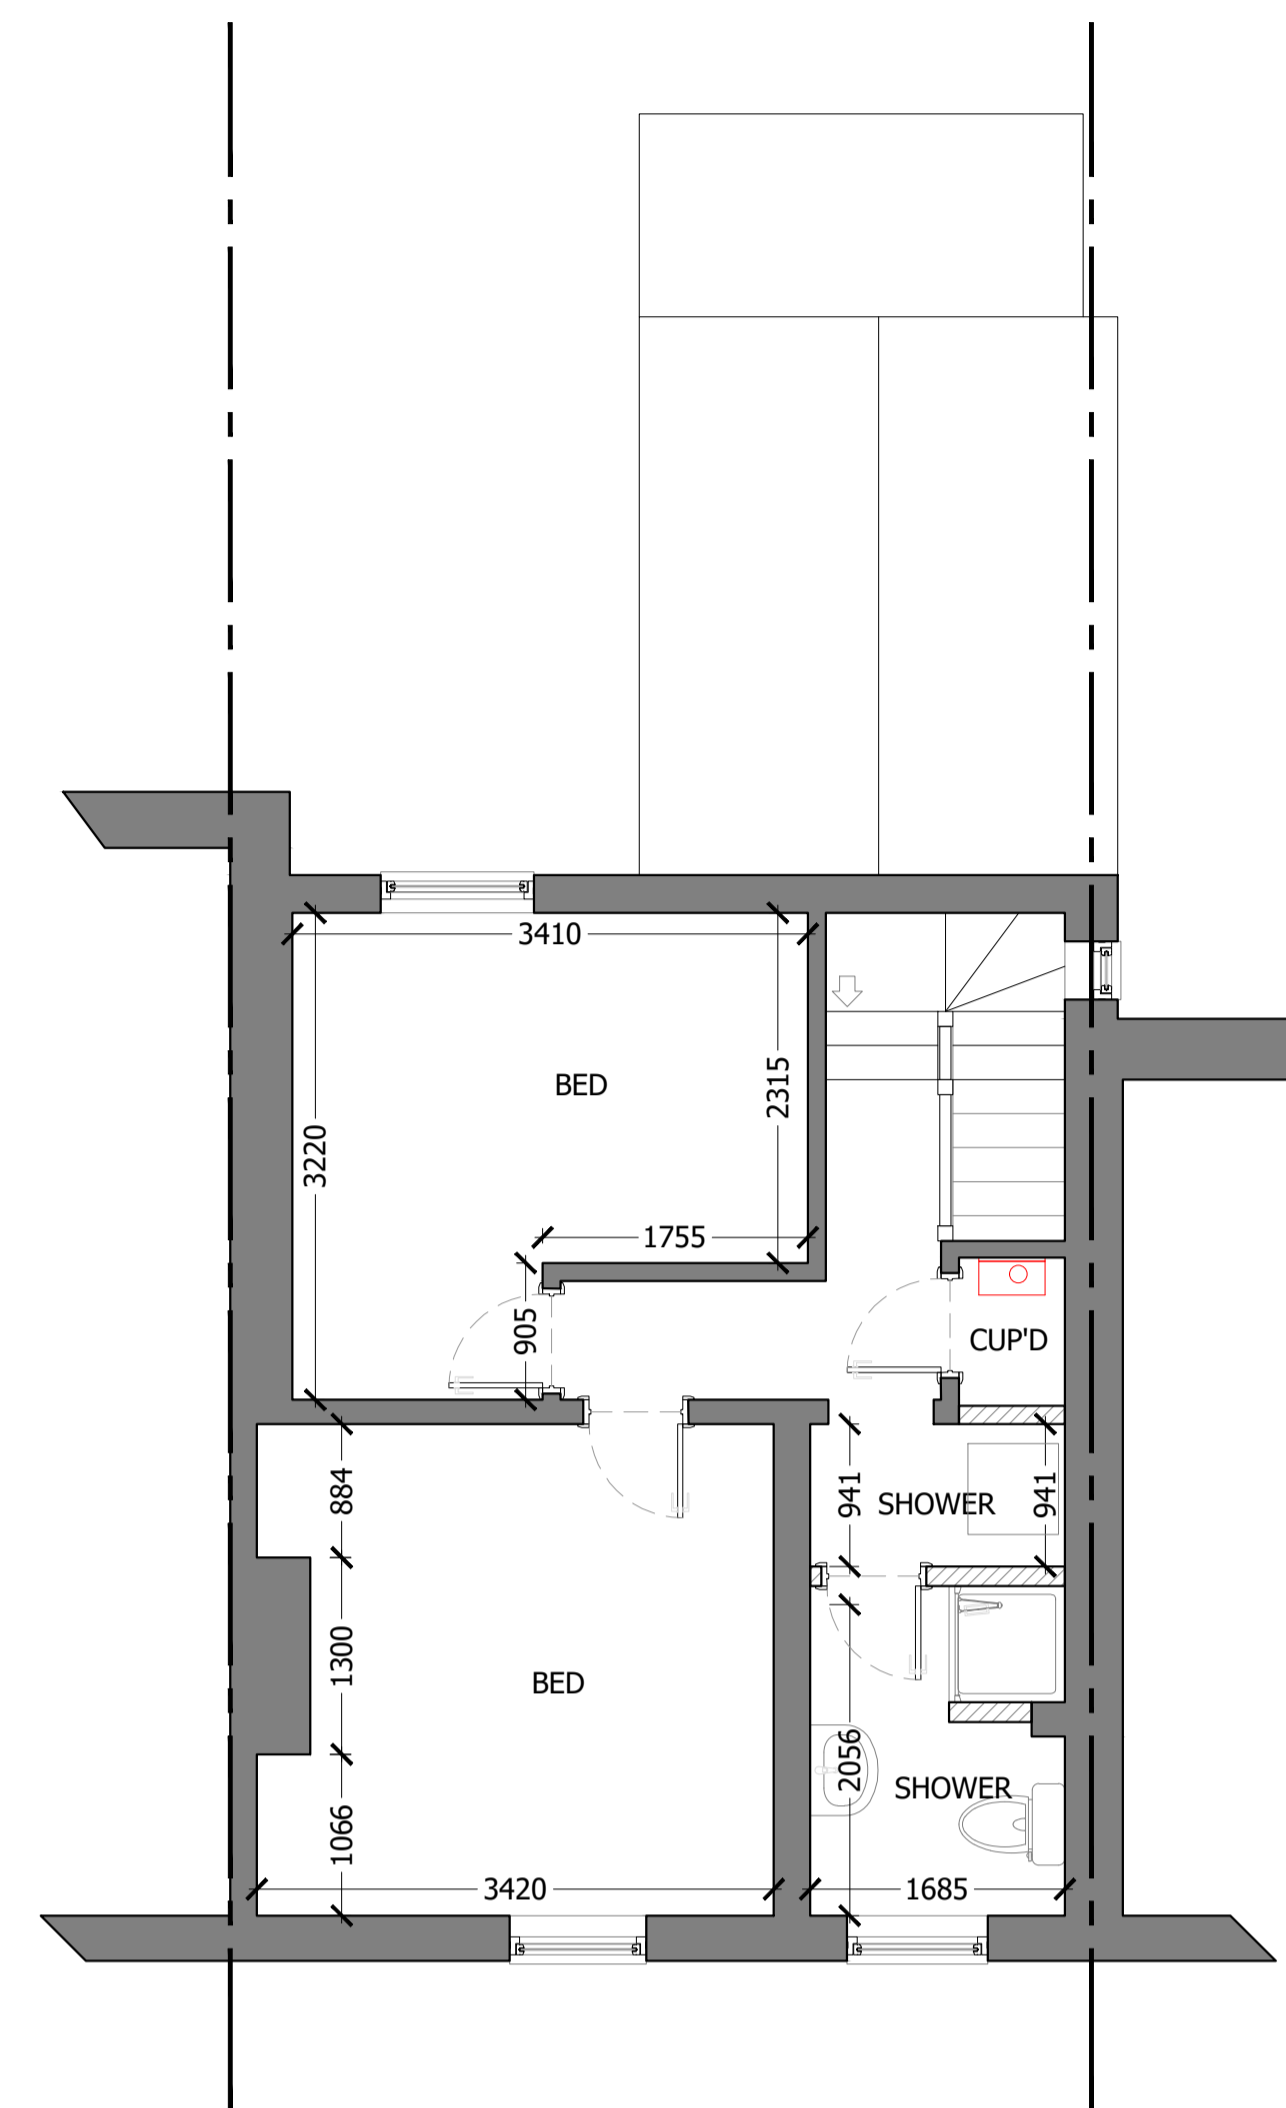


PROPOSED FIRST FLOOR

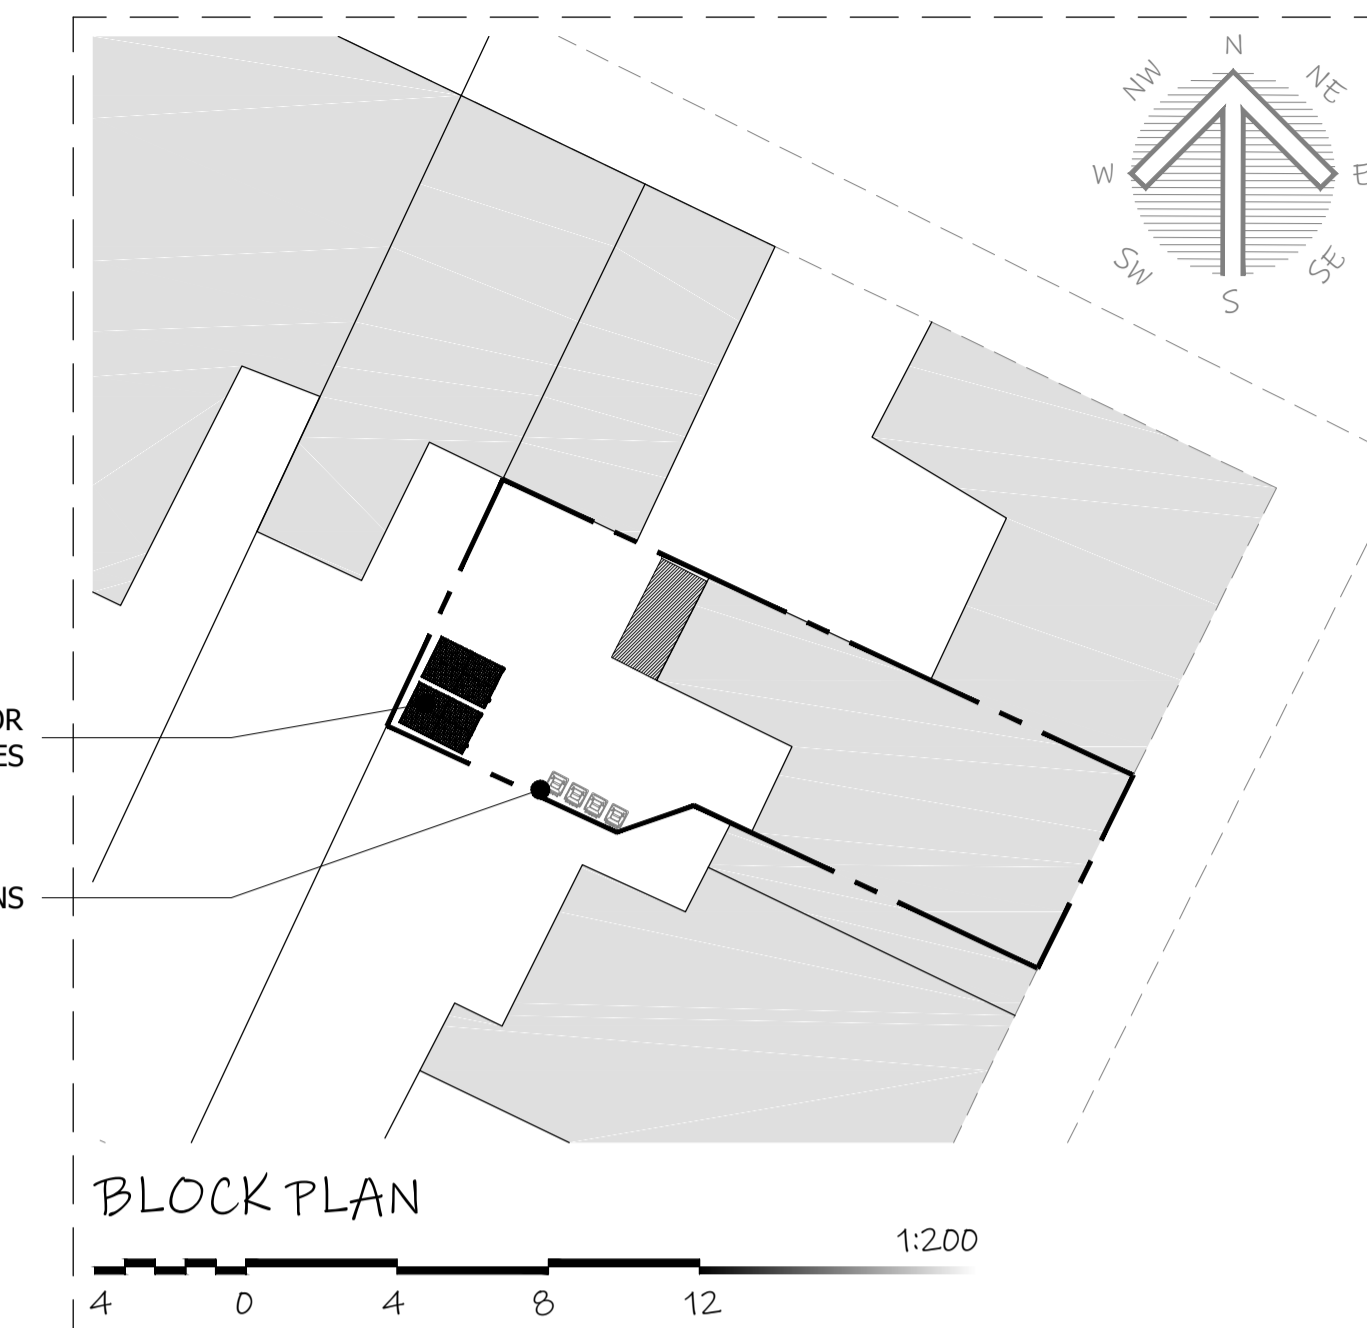


BLOCK PLAN
1:200

All dimension to be checked on site prior to construction. Dimensions are for planning purposes only. All landscaping indicative only and subject to full detailed site survey. This drawings remains the copyright of Tower Residential Design and no portion should be reproduced without permission of Tower Residential Design


DRAWINGS TO BE READ IN CONJUNCTION WITH ENGINEER SPECIFICATIONS AND DETAILS.
FOR ANY STRUCTURAL STEELWORK DETAILS PLEASE REFER TO STRUCTURAL ENGINEER DRAWINGS AND CALCULATIONS.

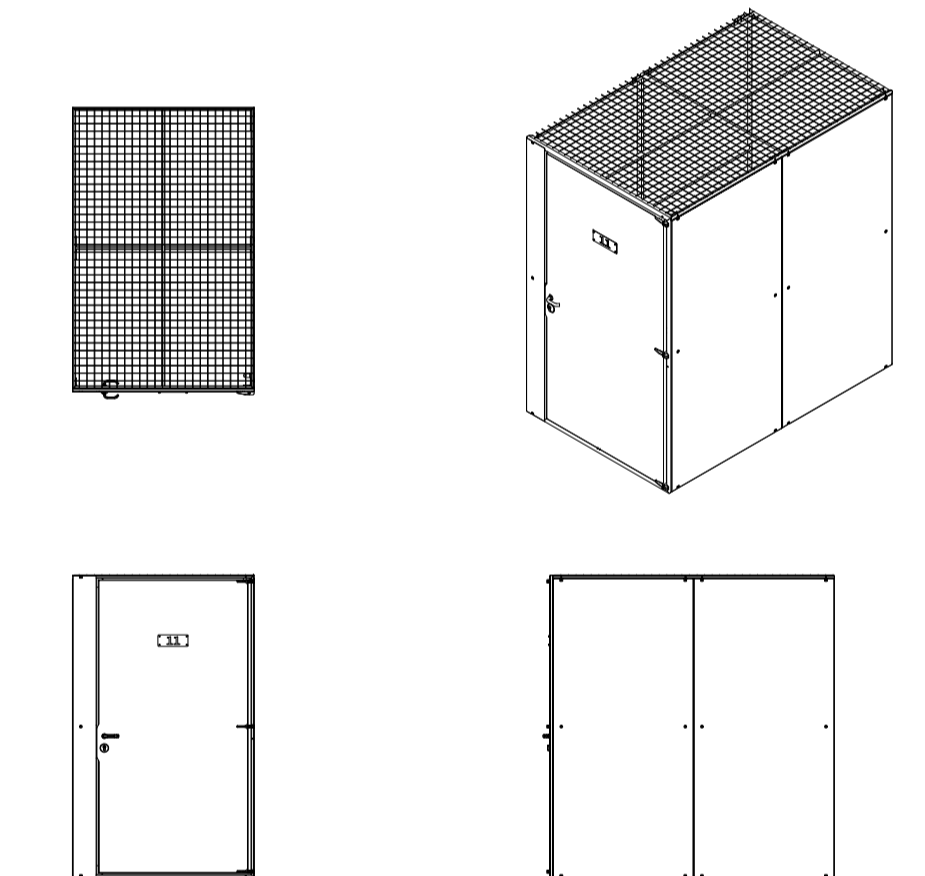


BICYCLE STORAGE
1:50

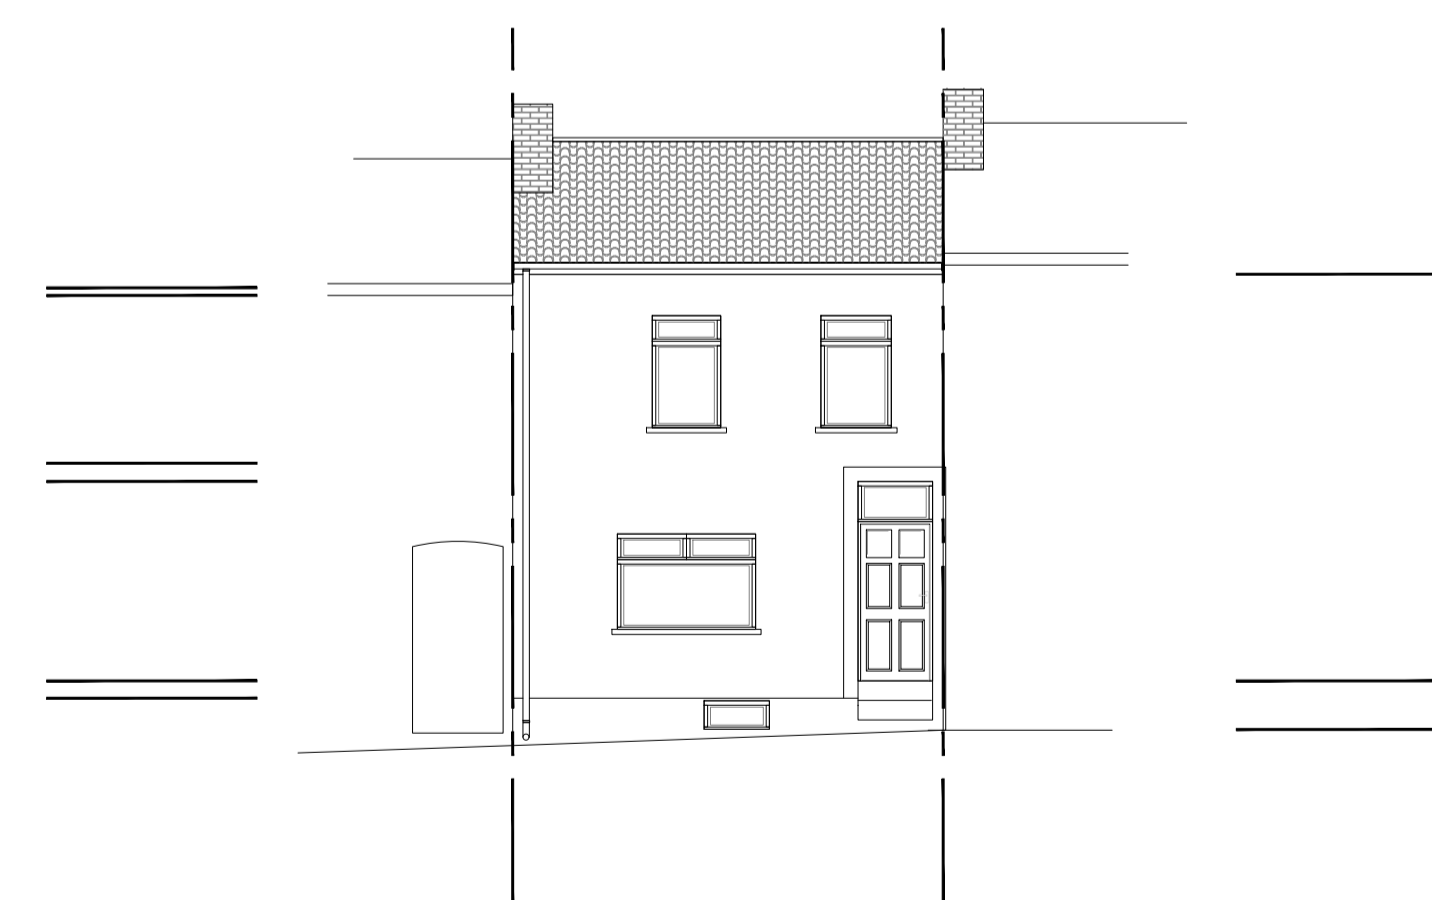

PROPOSED FRONT VIEW
1:100

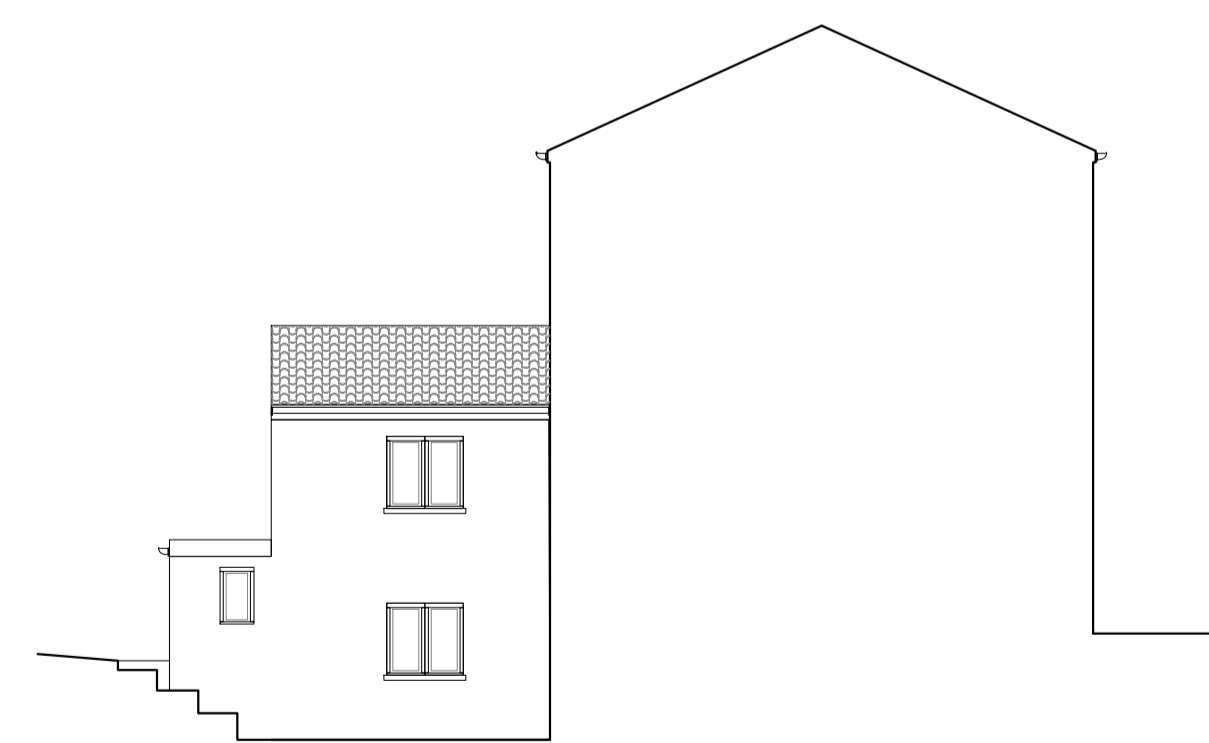

PROPOSED SIDE VIEW

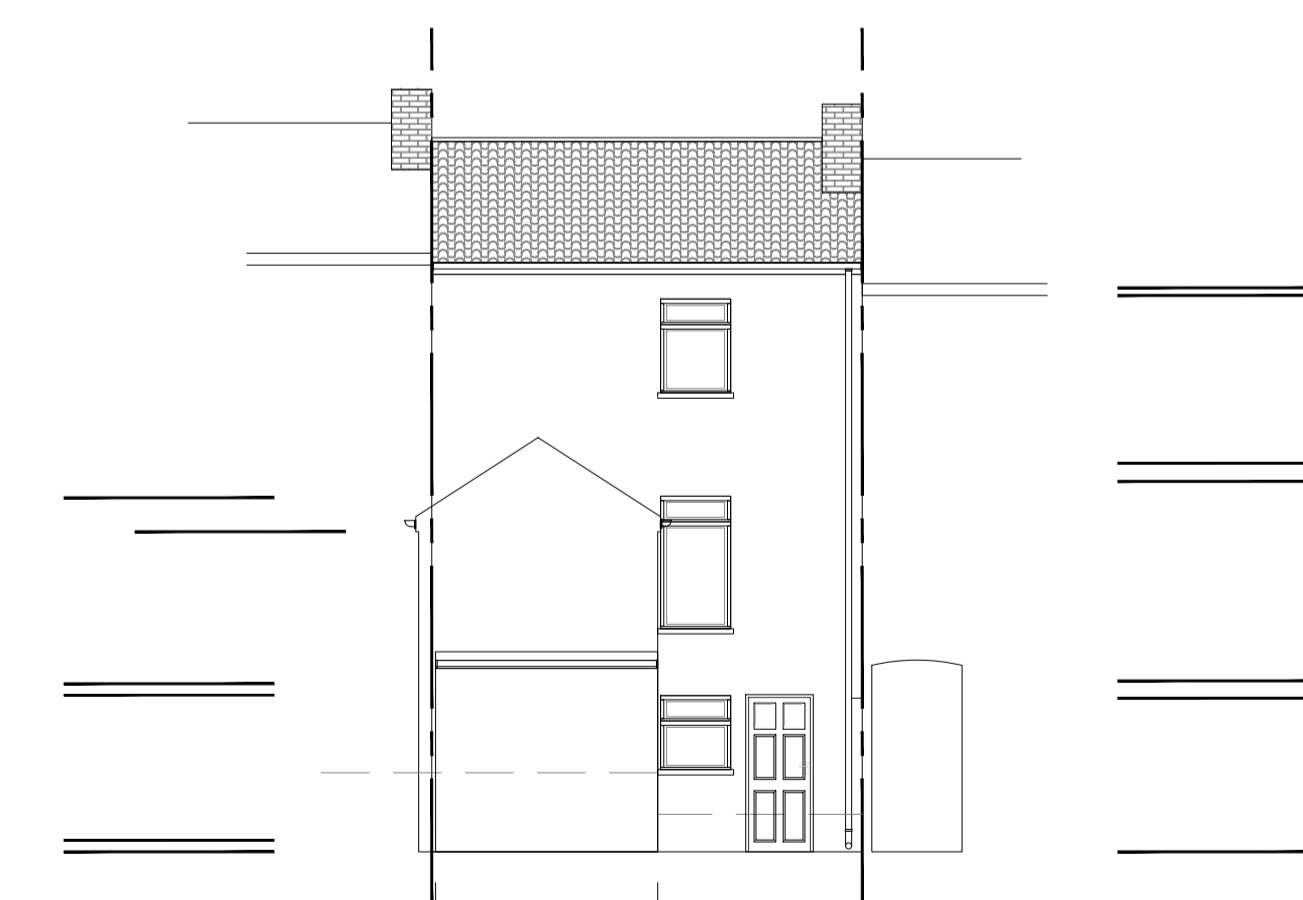

PROPOSED REAR VIEW

Tower Residential Design Ltd.
www.designtrc.com
+4407917842330
info@designtrc.com
Crawley, West Sussex - RH11 7AD



TITLE:
PLANNING
PROPOSED
PLANS AND ELEVATIONS

19 VICTORIA AVENUE
NEWPORT
NP19 8GF

DRAWN: AAV	DATE: 28/03/2025
SCALES: 2A1	REVISION:
DRG No.: TRD-2415 - A2/02	