


MATERIALS

- Roof - Concrete plain tiles
- Walls - Facing brickwork plinth and dry dashrender
- Windows - White PVCu
- Doors - White PVCu
- Fascias and Soffits - White PVCu
- Rainwater Goods - Black PVCu

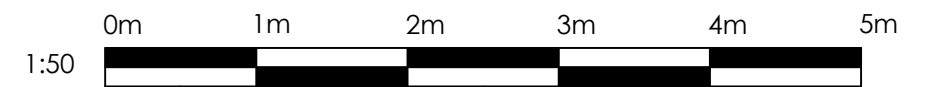

SCALE THIS DRAWING ONLY FOR PLANNING PURPOSES CHECK ALL DIMENSIONS ON SITE

This drawing is to establish design intent. The contractor is responsible for quantities, dimensions, verification of site conditions, compliance with contract documents for information that pertains to the fabrication processes or techniques of construction and for the coordination of work with all trades. The drawings are not to be scaled and all errors or omissions are to be reported to the designers.

Original drawing size A1



Rev	Date	Description	By	Checked

Client: M. Nicholas		Scale: 1:50 @ A3 (1:25 @ A1)	
Project: 7 Melbourne Way - Accessibility Improvements		Date: Dec 2024	
Title: SIDE ELEVATION (south west) As Proposed		Drawn: [initials]	Approved: [initials]
Status: PLANNING	Job No: 2403	Dwg No: P13	Rev: -