



Existing Block Plan

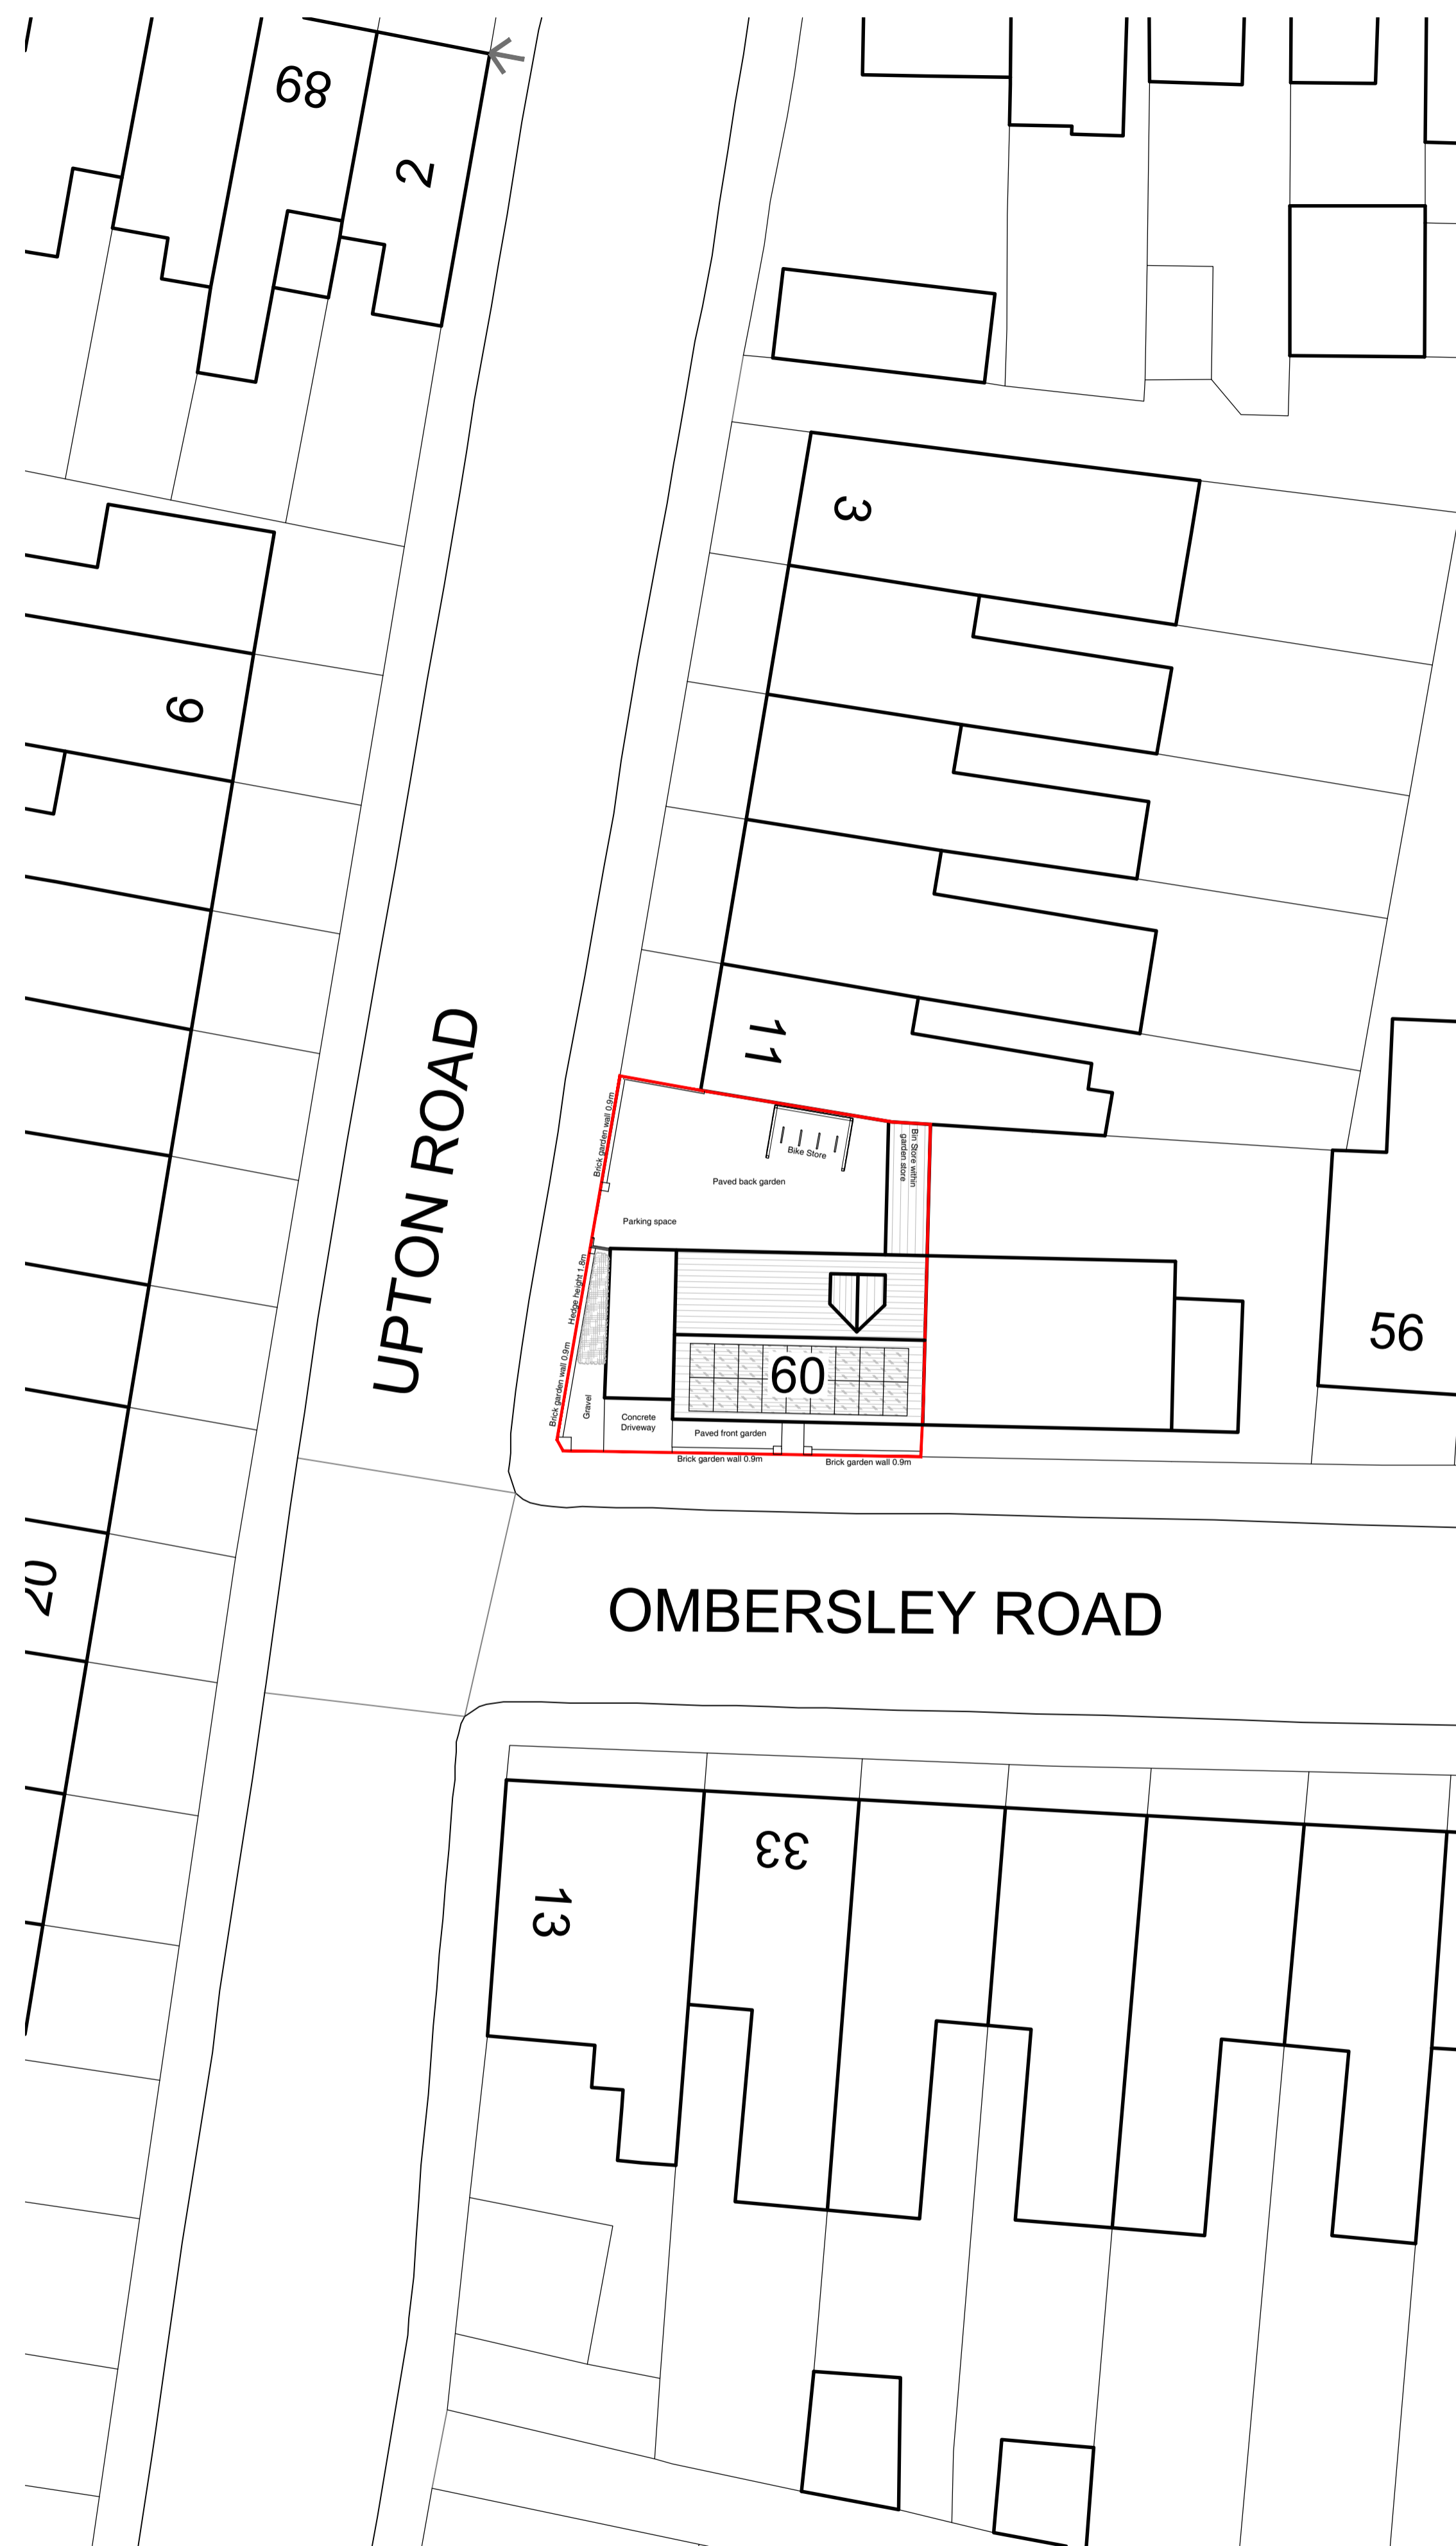


Proposed Block Plan


NORTH

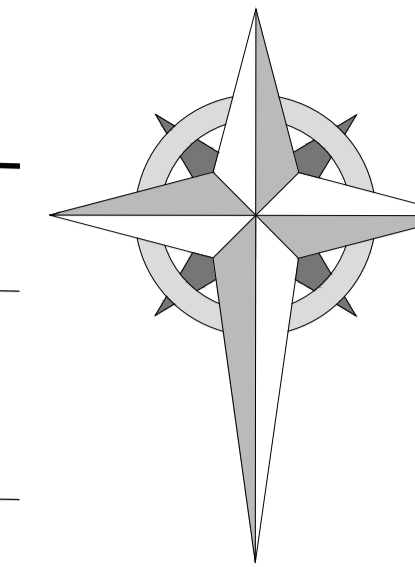

The contractor will be held responsible for the accuracy of the setting out and checking of all dimensions on drawings and on site. Contractors are not to scale from drawing. For planning applications these drawings can be scaled from. Copyright design 36

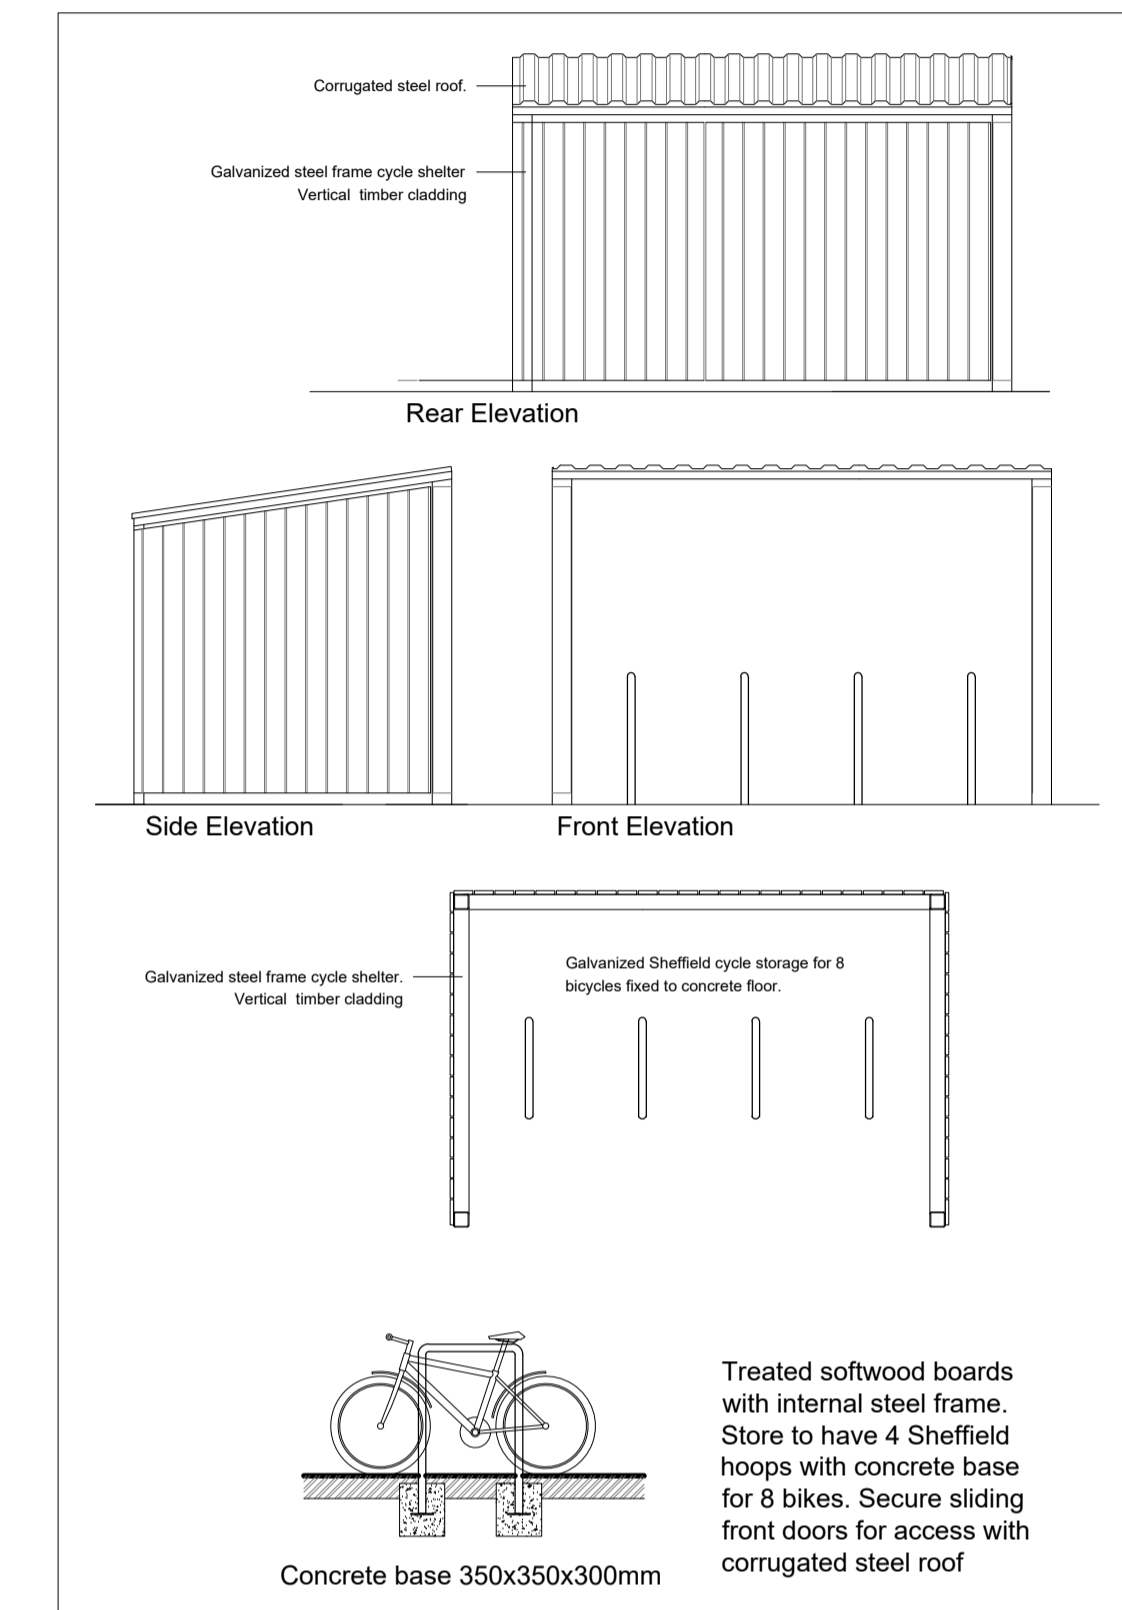

Bike Store

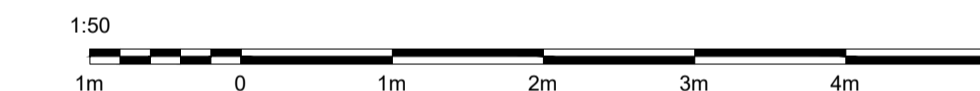

Existing garden store to have treated softwood shelving installed to become bin store. Bin store for 2No 25 litre organic waste bin, recycling sacks equivalent to 240 litre, 240l wheeled bin.


Bin Store

PROJECT:
60 Ombersley Road

TITLE:
Existing & Proposed
Block Plans

SCALE: DATE: DRAWN BY:
1:200@A1 Nov 2024 JM

DRAWING NUMBER: REVISION:
4336.PL.02 C

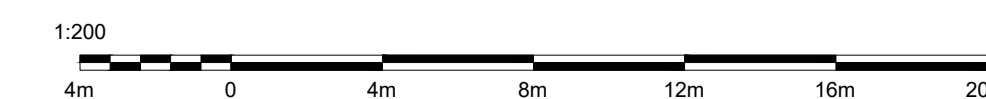

0792 920 3182
arron@36design.co.uk design 36