
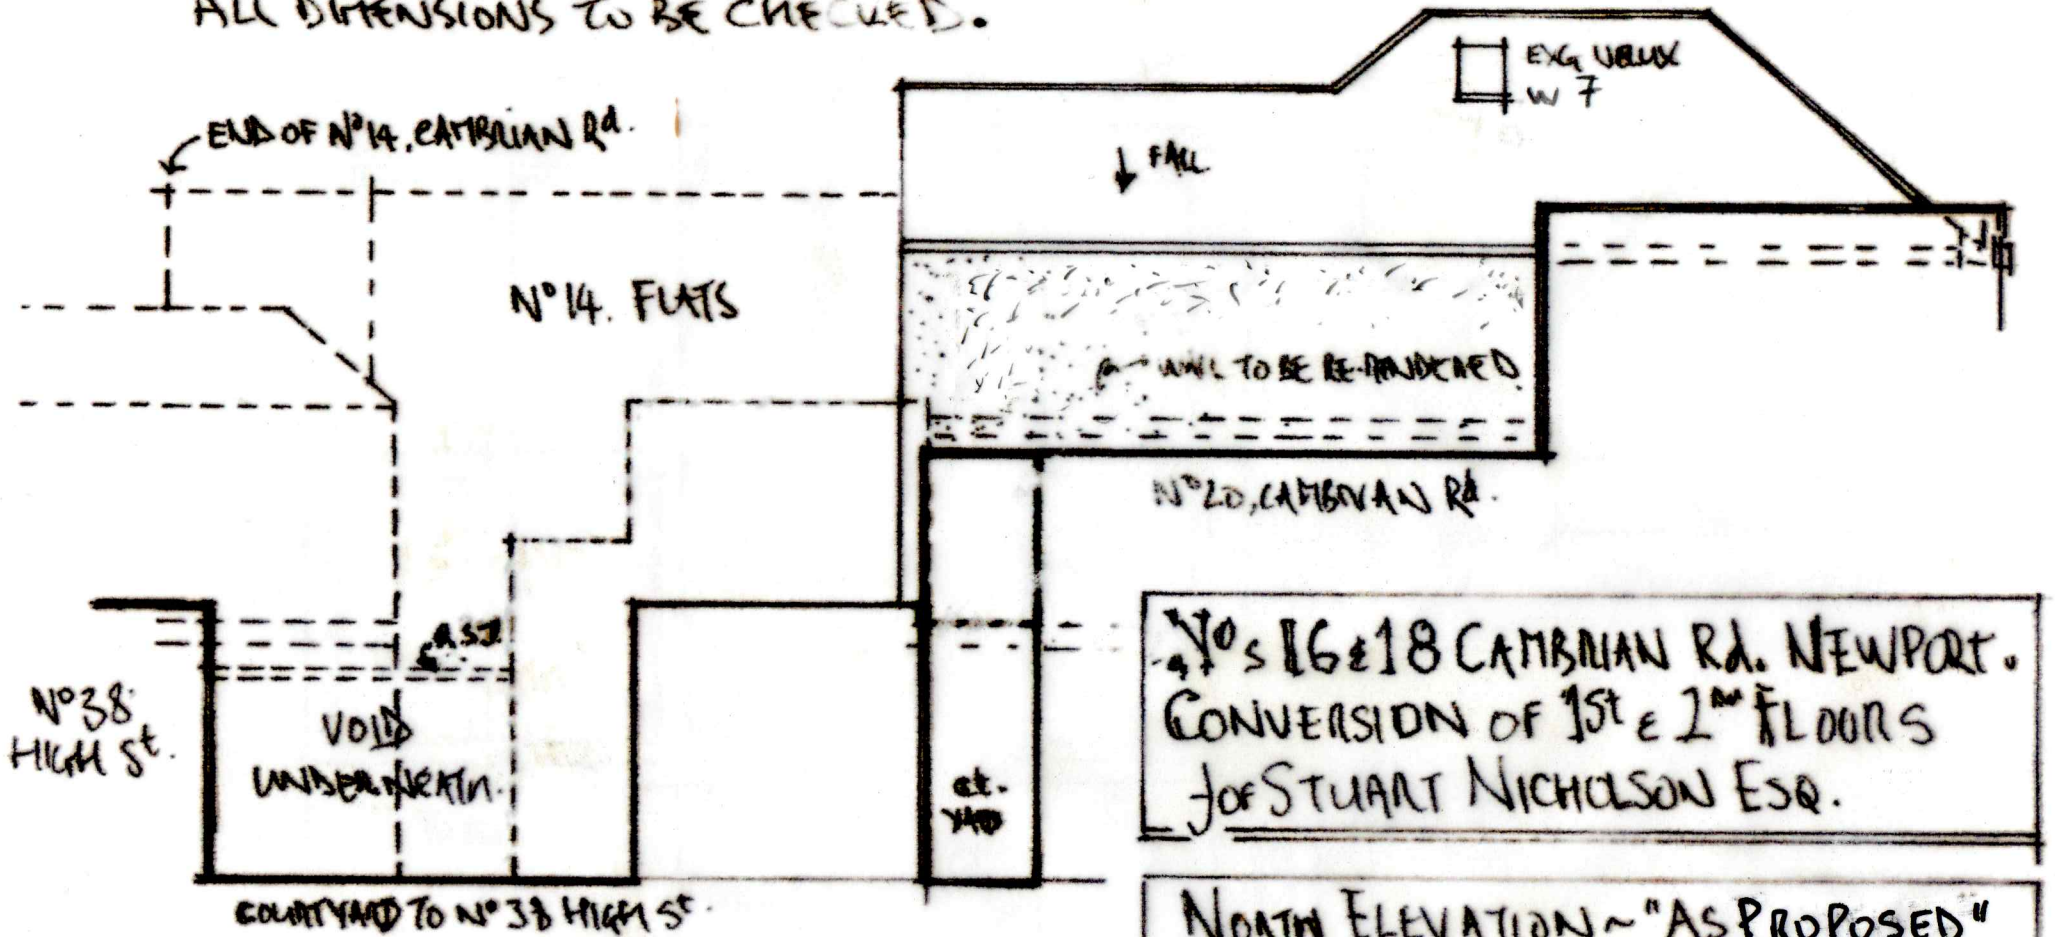


\* ALL DRAWINGS TO BE READ IN CONJUNCTION  
 WITH DRAWING NOTES &  
 ALL DIMENSIONS TO BE CHECKED.

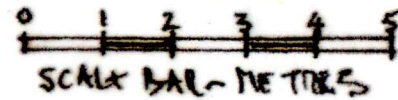

N°s 16 & 18 CAMBRIAN RD. NEWPORT.  
 CONVERSION OF 1<sup>ST</sup> & 2<sup>ND</sup> FLOORS  
 JOE STUART NICHOLSON ESQ.

NORTH ELEVATION ~ "AS PROPOSED"  
 SCALE: 1/100<sup>th</sup> @ A4  
 DRAWG N° P12 REV ~ MAY 24.

\* THIS DRAWING TO BE READ IN  
 CONJUNCTION WITH DRAWG EXTNGRD