

INSPIRE ARCHITECTS
 33 Cathedral Road
 Pontcanna
 Cardiff
 CF11 9HB
 info@inspirearchitects.co.uk
 02920 109135



GENERAL NOTES

All works proposed shall be conducted in accordance with the related H&S / CDM regulations. Where doubt arises over any aspect of safety, consult the principal designer.


Should any discrepancy be found on this drawing or related project information then the matter must be brought to the attention of Inspire Architects for resolution as soon as possible.

Do not scale from this drawing unless for planning purposes. All dimensions are in millimetres unless otherwise stated. All information and layouts detailed on this drawing are subject to site dimension checks. This drawing may be based on a measured survey or Ordnance Survey information.


All Inspire Architects documents are the property and copyright of Sophem Limited and are not to be used for any purpose without prior written agreement.

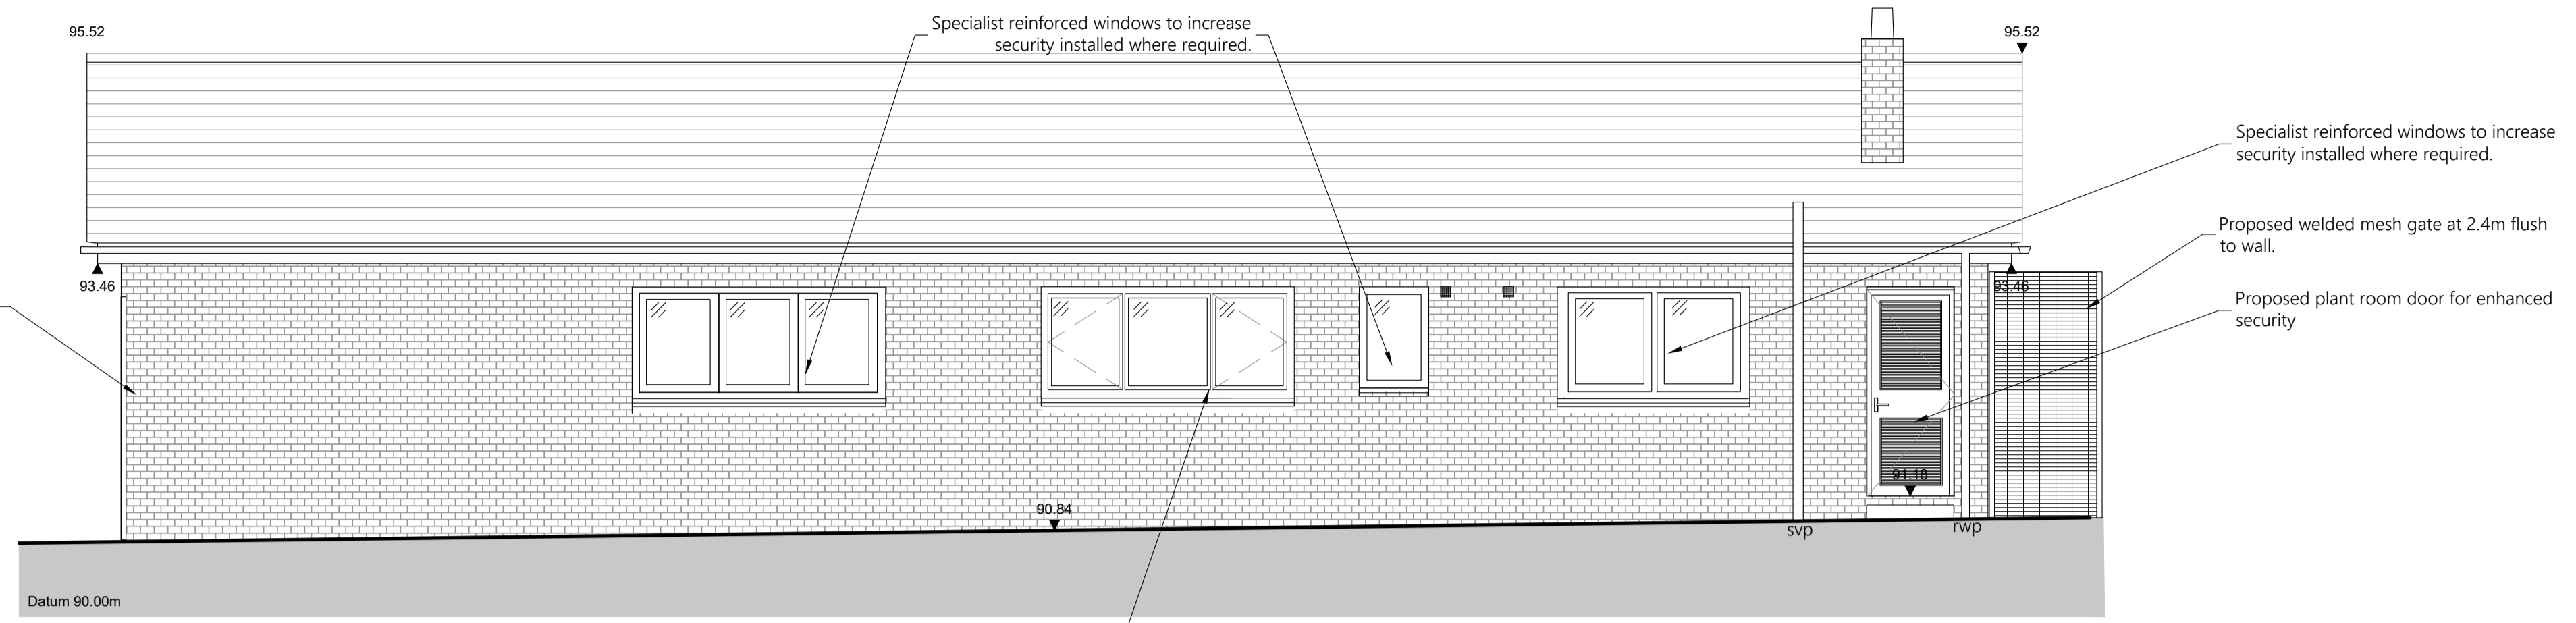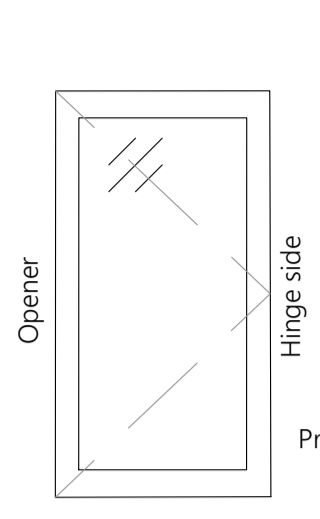

1 Elevation North Proposed
 0502 1:50 @ A1

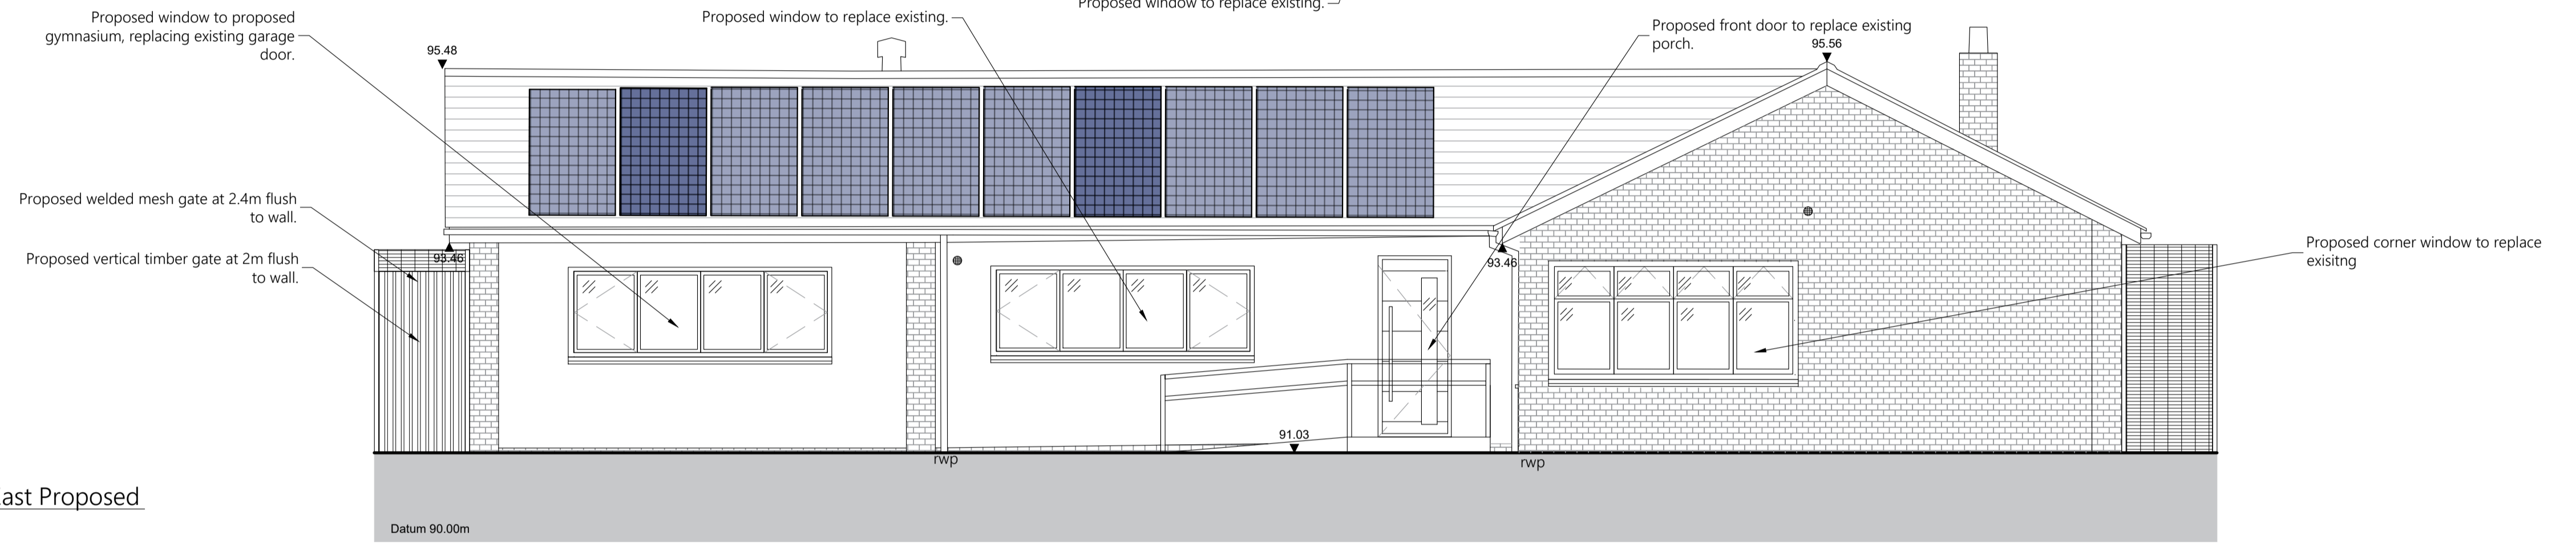

2 Elevation East Proposed
 0502 1:50 @ A1

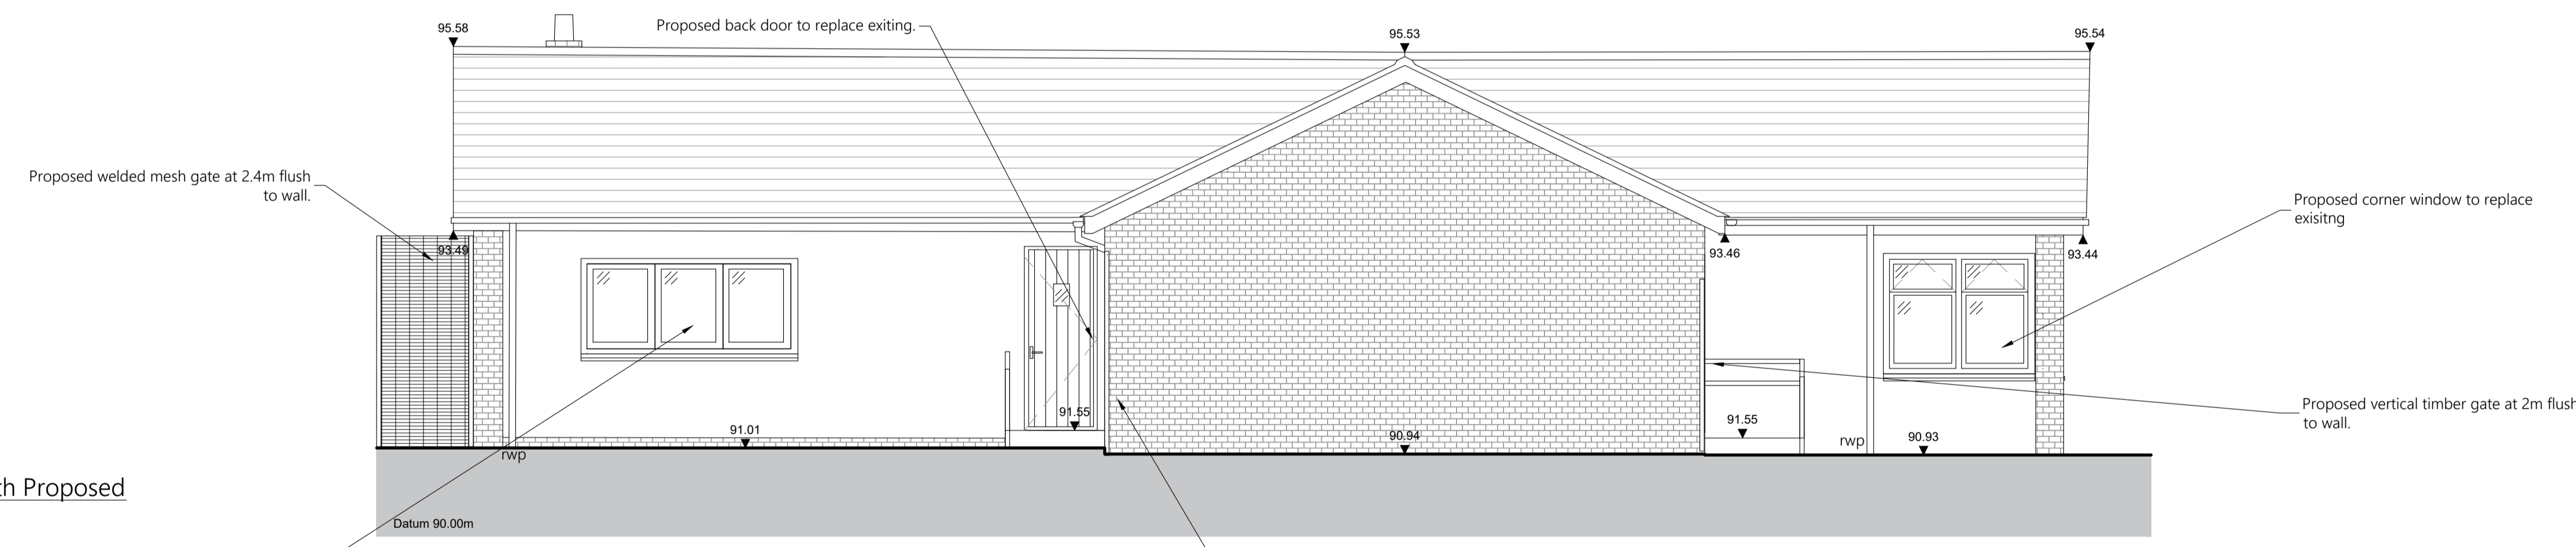

3 Elevation South Proposed
 0502 1:50 @ A1



4 Elevation West Proposed
 0502 1:50 @ A1

PL3	Revised Planning	CT/LJ	10.12.2025
T2	Tender Issue	CT/LJ	26.11.2025
T1	Tender Issue	CT/LJ	17.11.2025
PL2	Planning Issue	CT/LJ	31.10.2025
PL1	First Issue	PFR/RT	01.08.2025
Rev	Notes	Author / Check	Date



CLIENT
 Newport Norse

PROJECT NAME
 Springfield House, Catsash Rd,
 Newport, NP18 1JJ

SHEET NAME
 Elevations
 Proposed

STATUS Planning	STATUS CODE S2
SHEET SIZE A1	SCALE 1:50 @A1
PROJECT NUMBER 2243.02	DRAWING NUMBER 0502