



NORTH

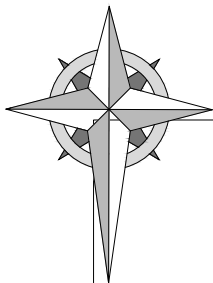

The contractor will be held responsible for the accuracy of the setting out and checking of all dimensions on drawings and on site. Contractors are not to scale from drawing. For planning applications these drawings can be scaled from. Copyright



1:1250

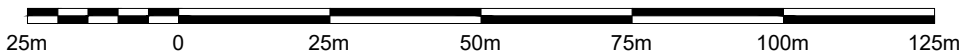

Rev: Date: Amendment:



0792 920 3182  
arron@36design.co.uk  
www.36design.co.uk

PROJECT:  
12 Commercial Rd, Newport  
NP20 2PA

TITLE:  
Site Location Plan

SCALE: 1:1250  
DATE: April 2025  
DRAWN BY: ams

DRAWING NUMBER: 4381.PL.01  
REVISION: