





Existing Block Plan

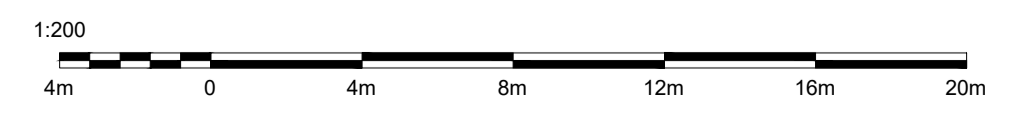

Proposed Block Plan

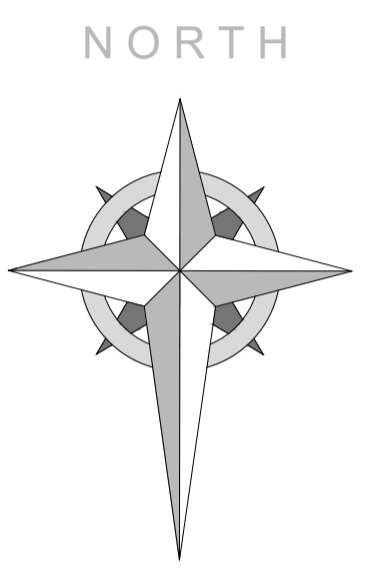

PROJECT:
 12 Commercial Rd
 Newport

TITLE:
 Existing & Proposed Block Plans

SCALE: 1:200 @ A1 DATE: May 2025 DRAWN BY: ams

DRAWING NUMBER: 4381.PL.02 REVISION: