



Lower Ground Floor

Existing

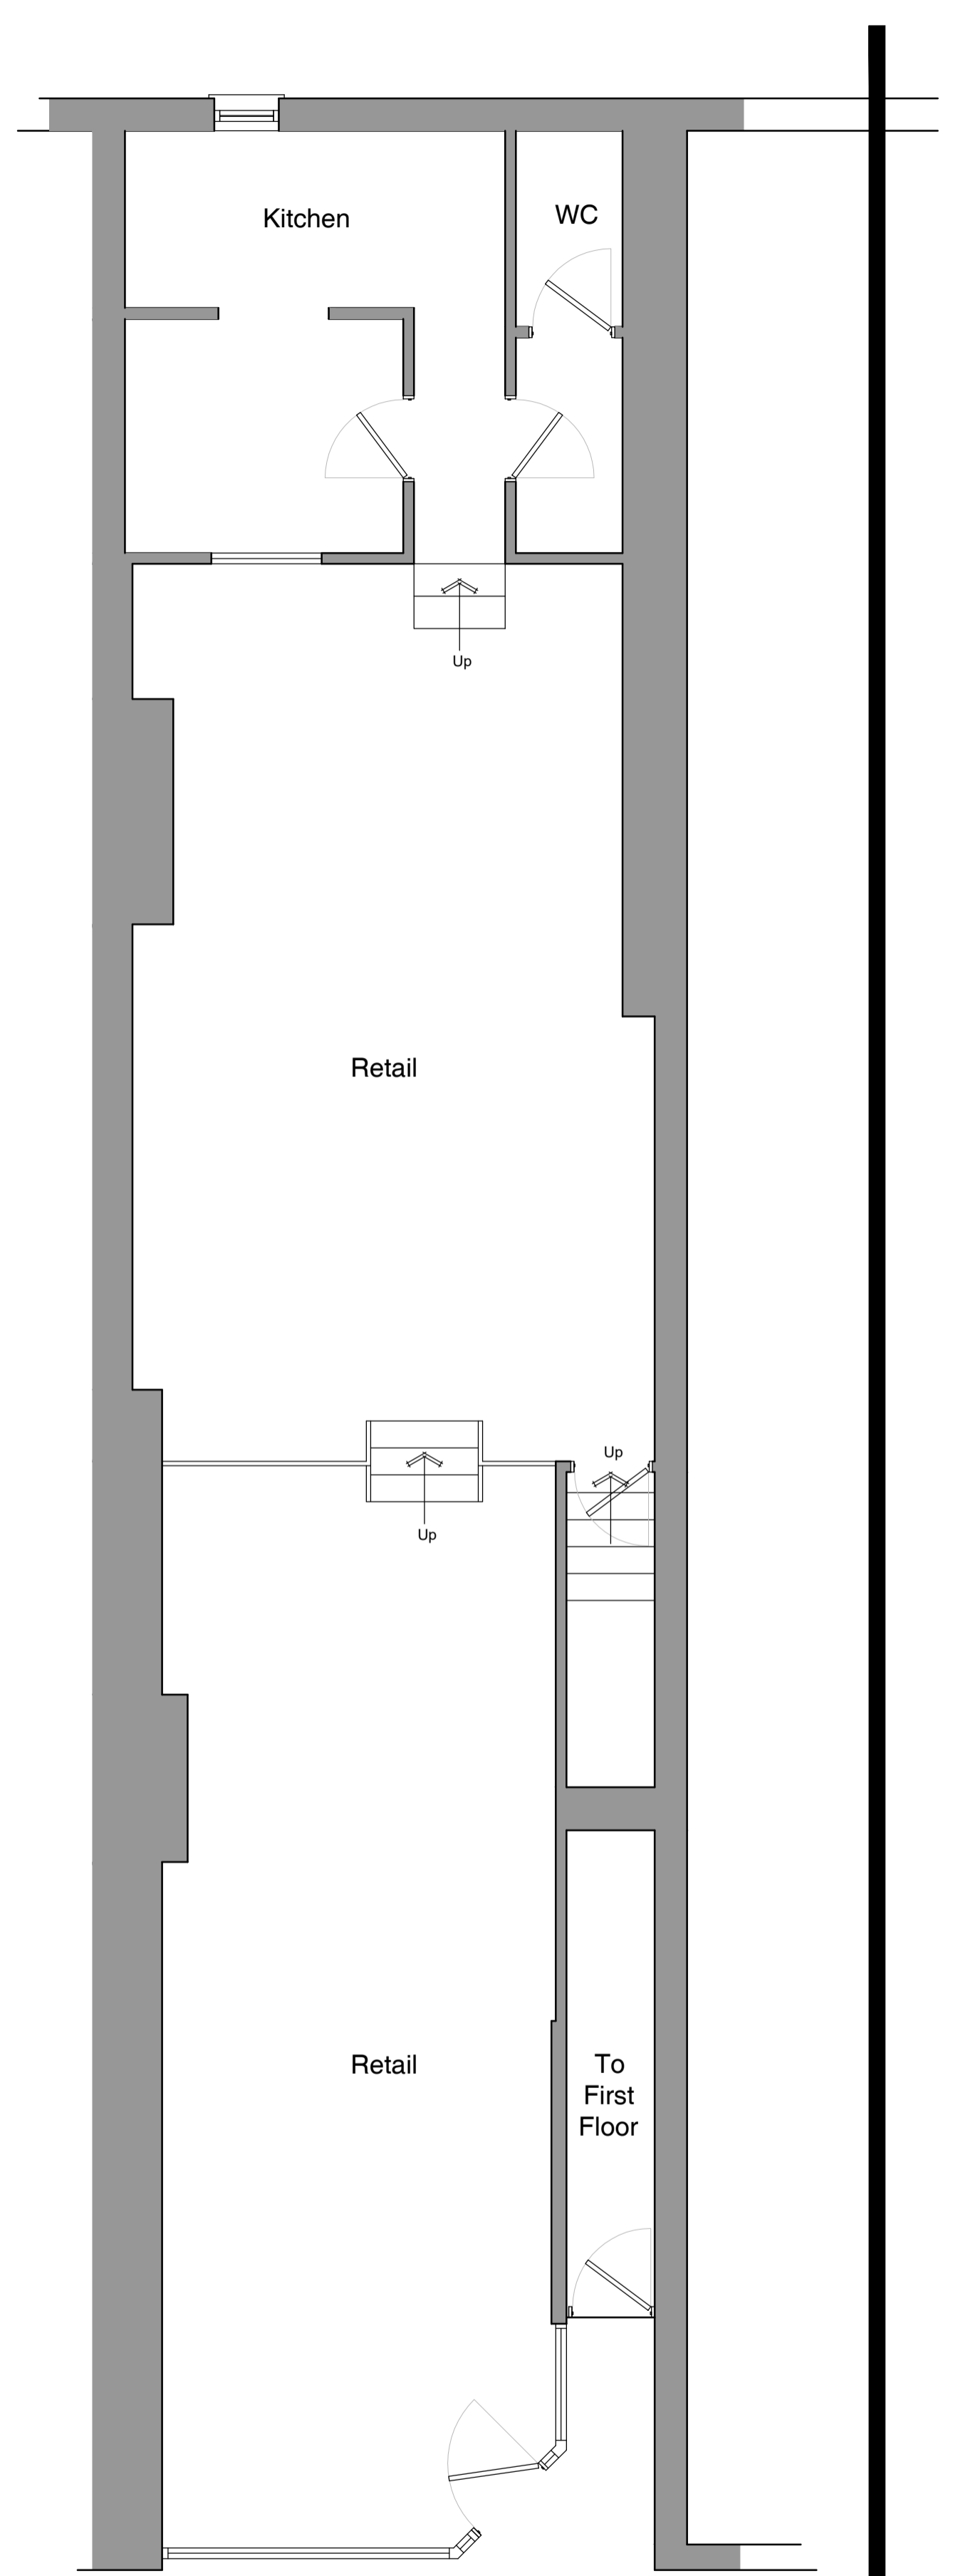


Ground Floor

Proposed

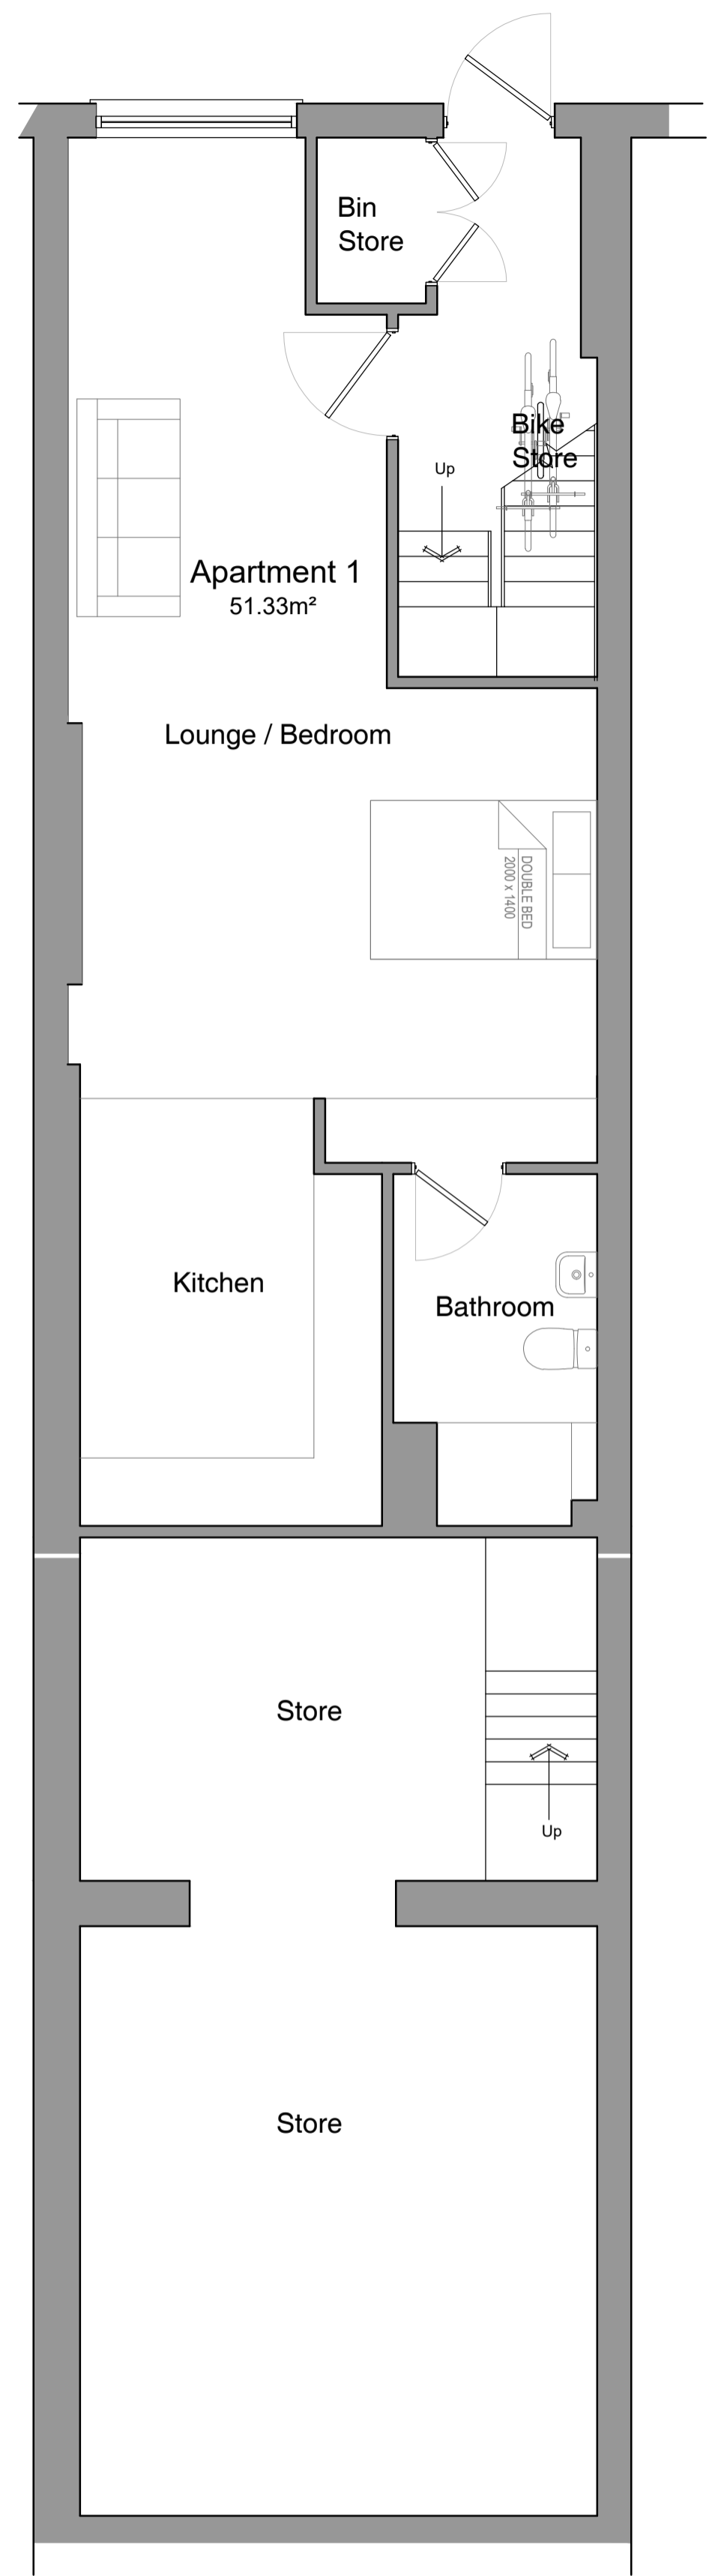

Lower Ground Floor

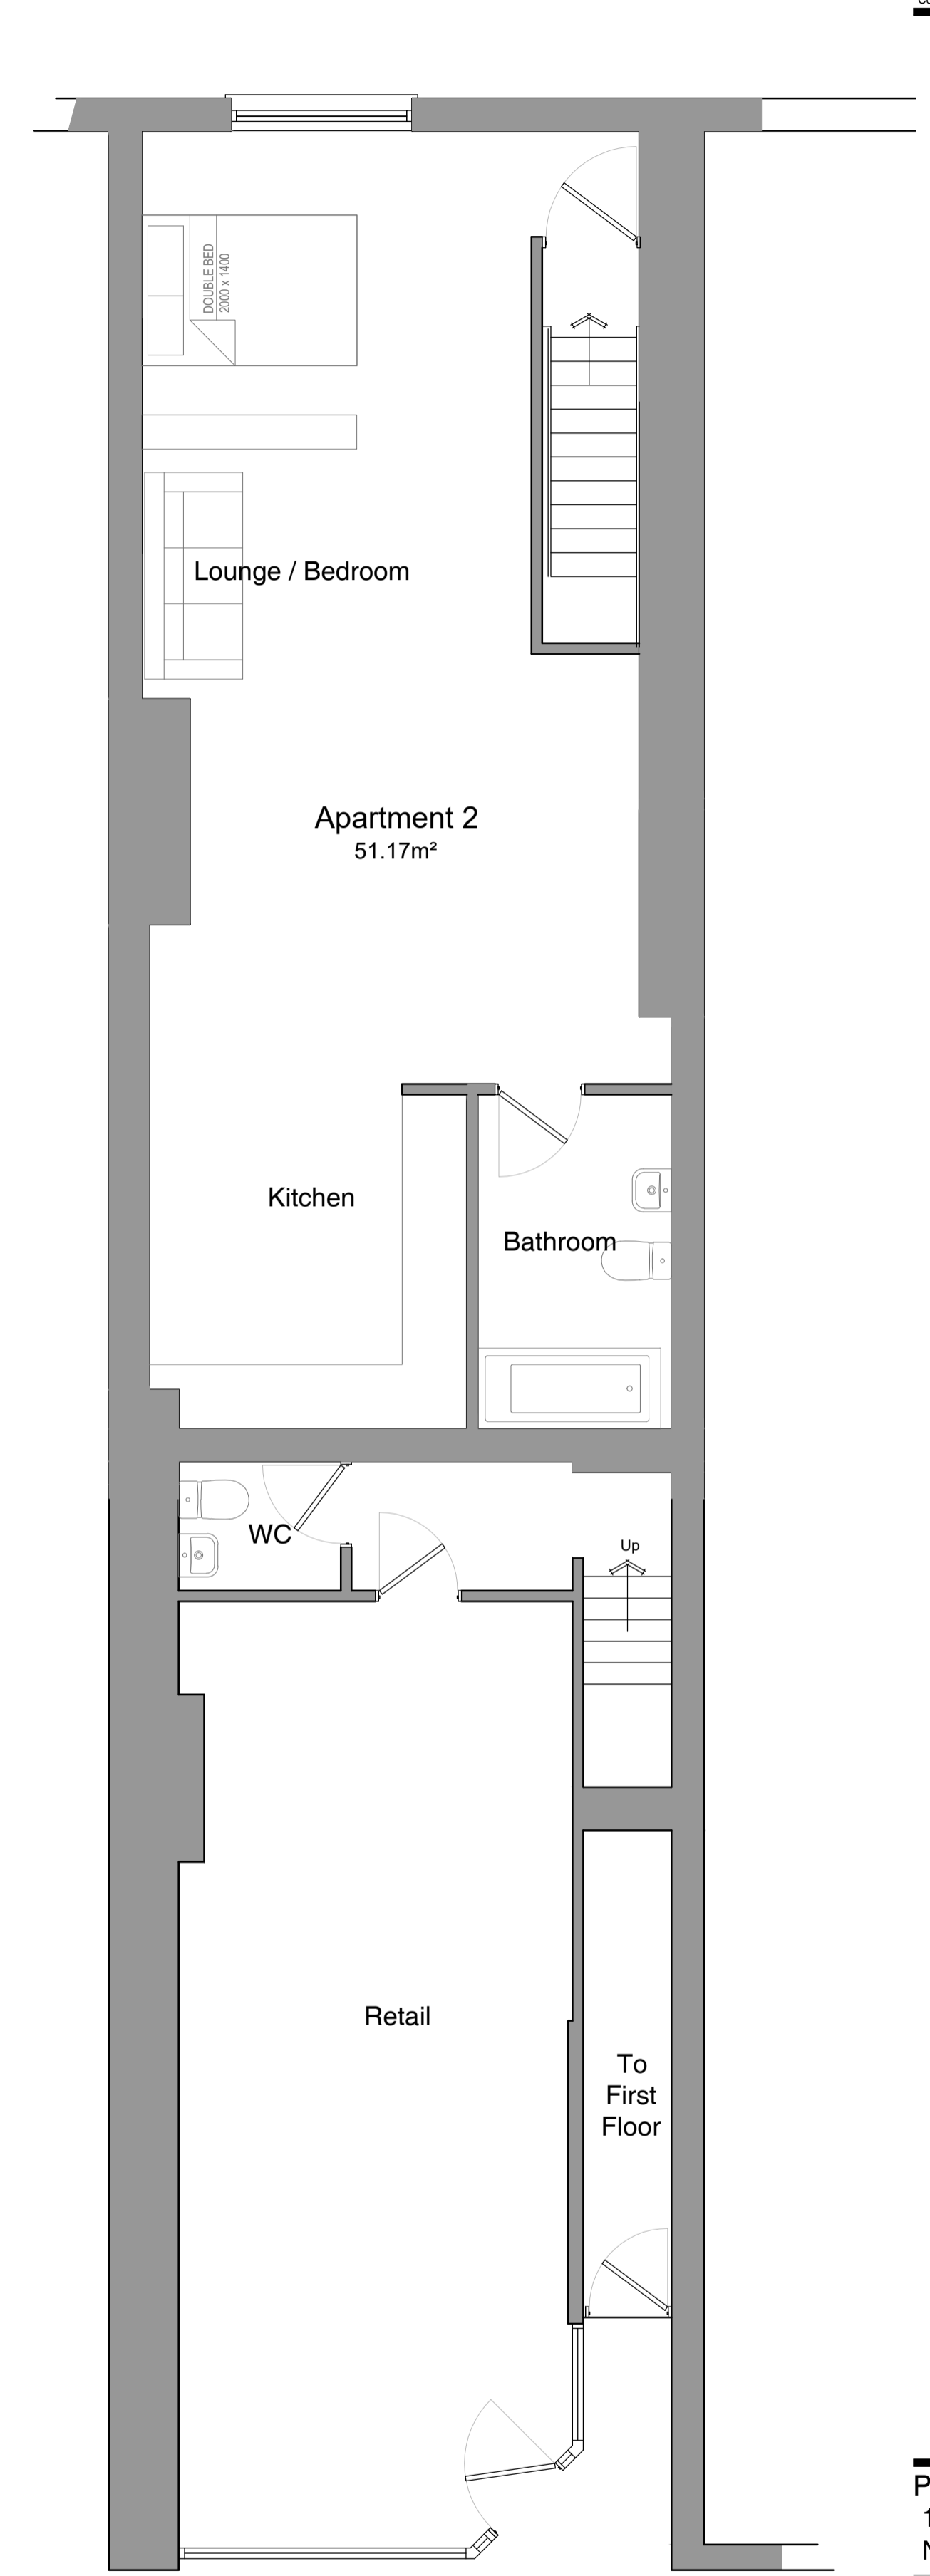

Ground Floor

**PROJECT:**  
 12 Commercial Rd  
 Newport

**TITLE:**  
 Existing & Proposed Plans

**SCALE:** 1:50 @ A1      **DATE:** April 2025      **DRAWN BY:** ams

**DRAWING NUMBER:** 4381.PL,03      **REVISION:** A

