




GROUND FLOOR

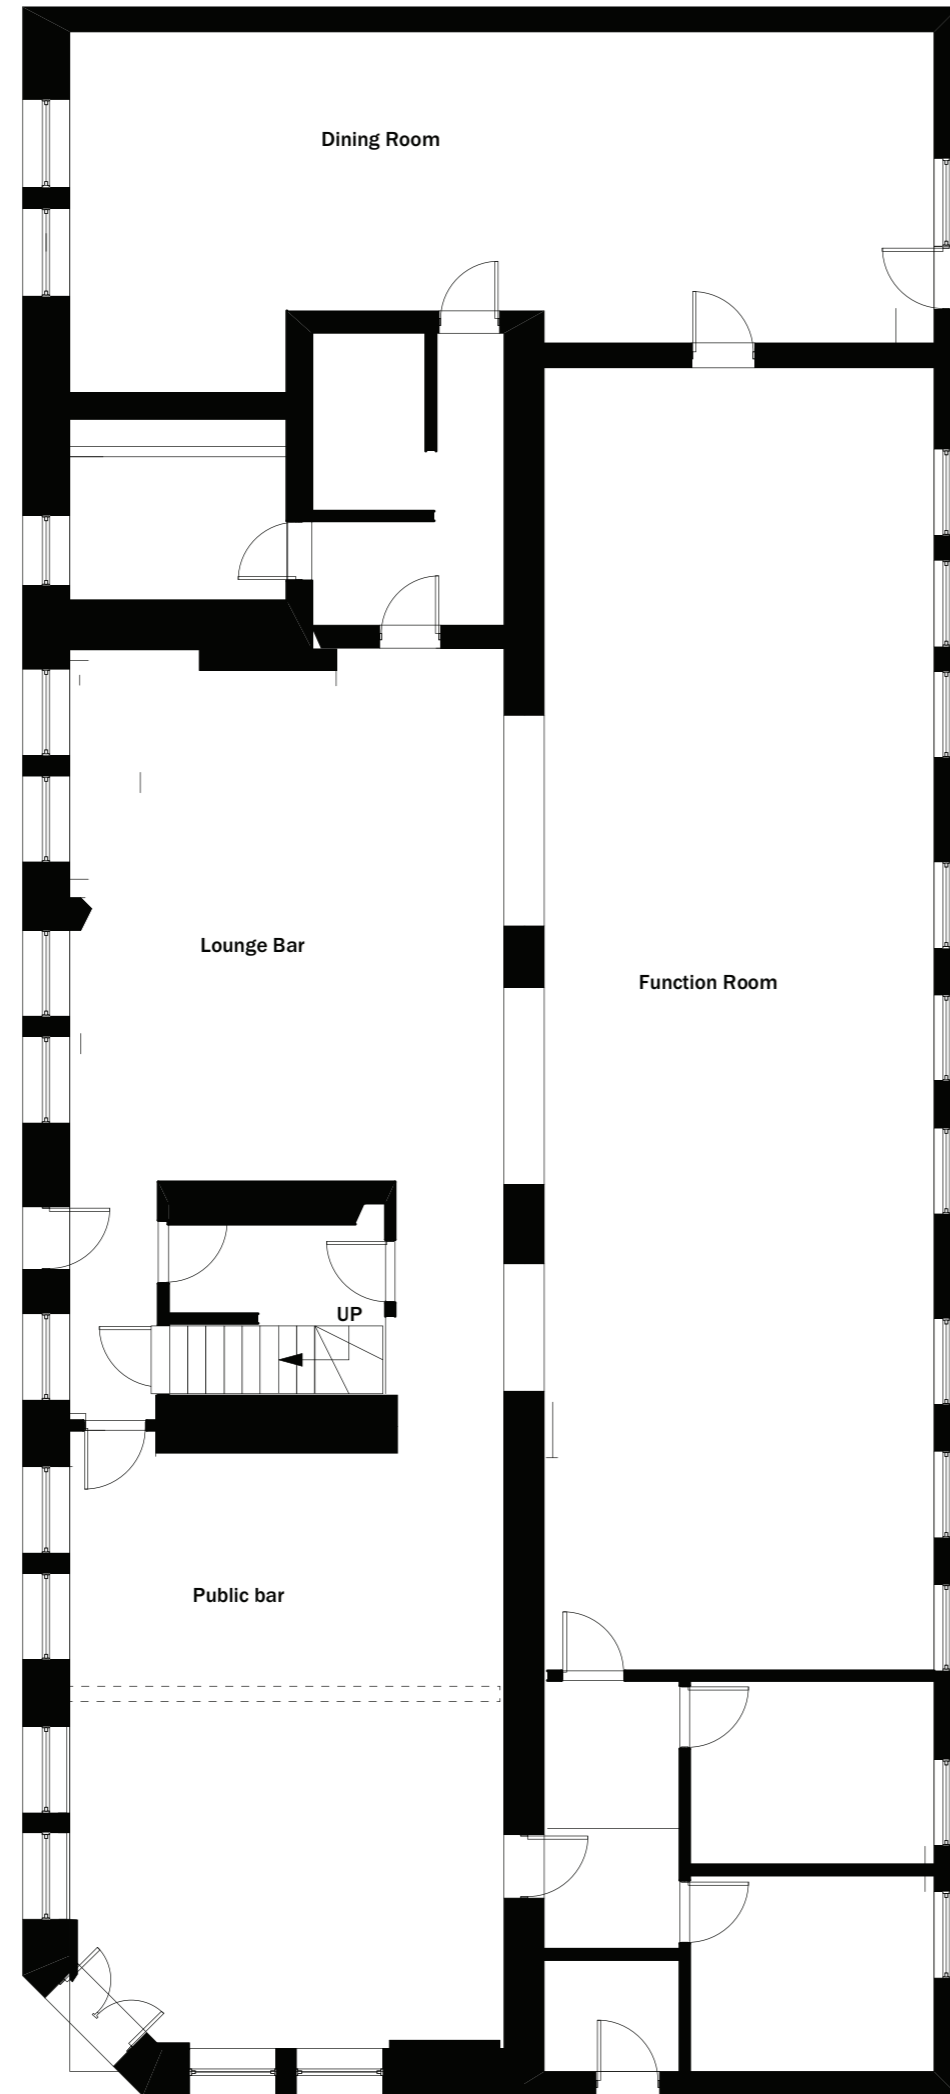

FIRST FLOOR

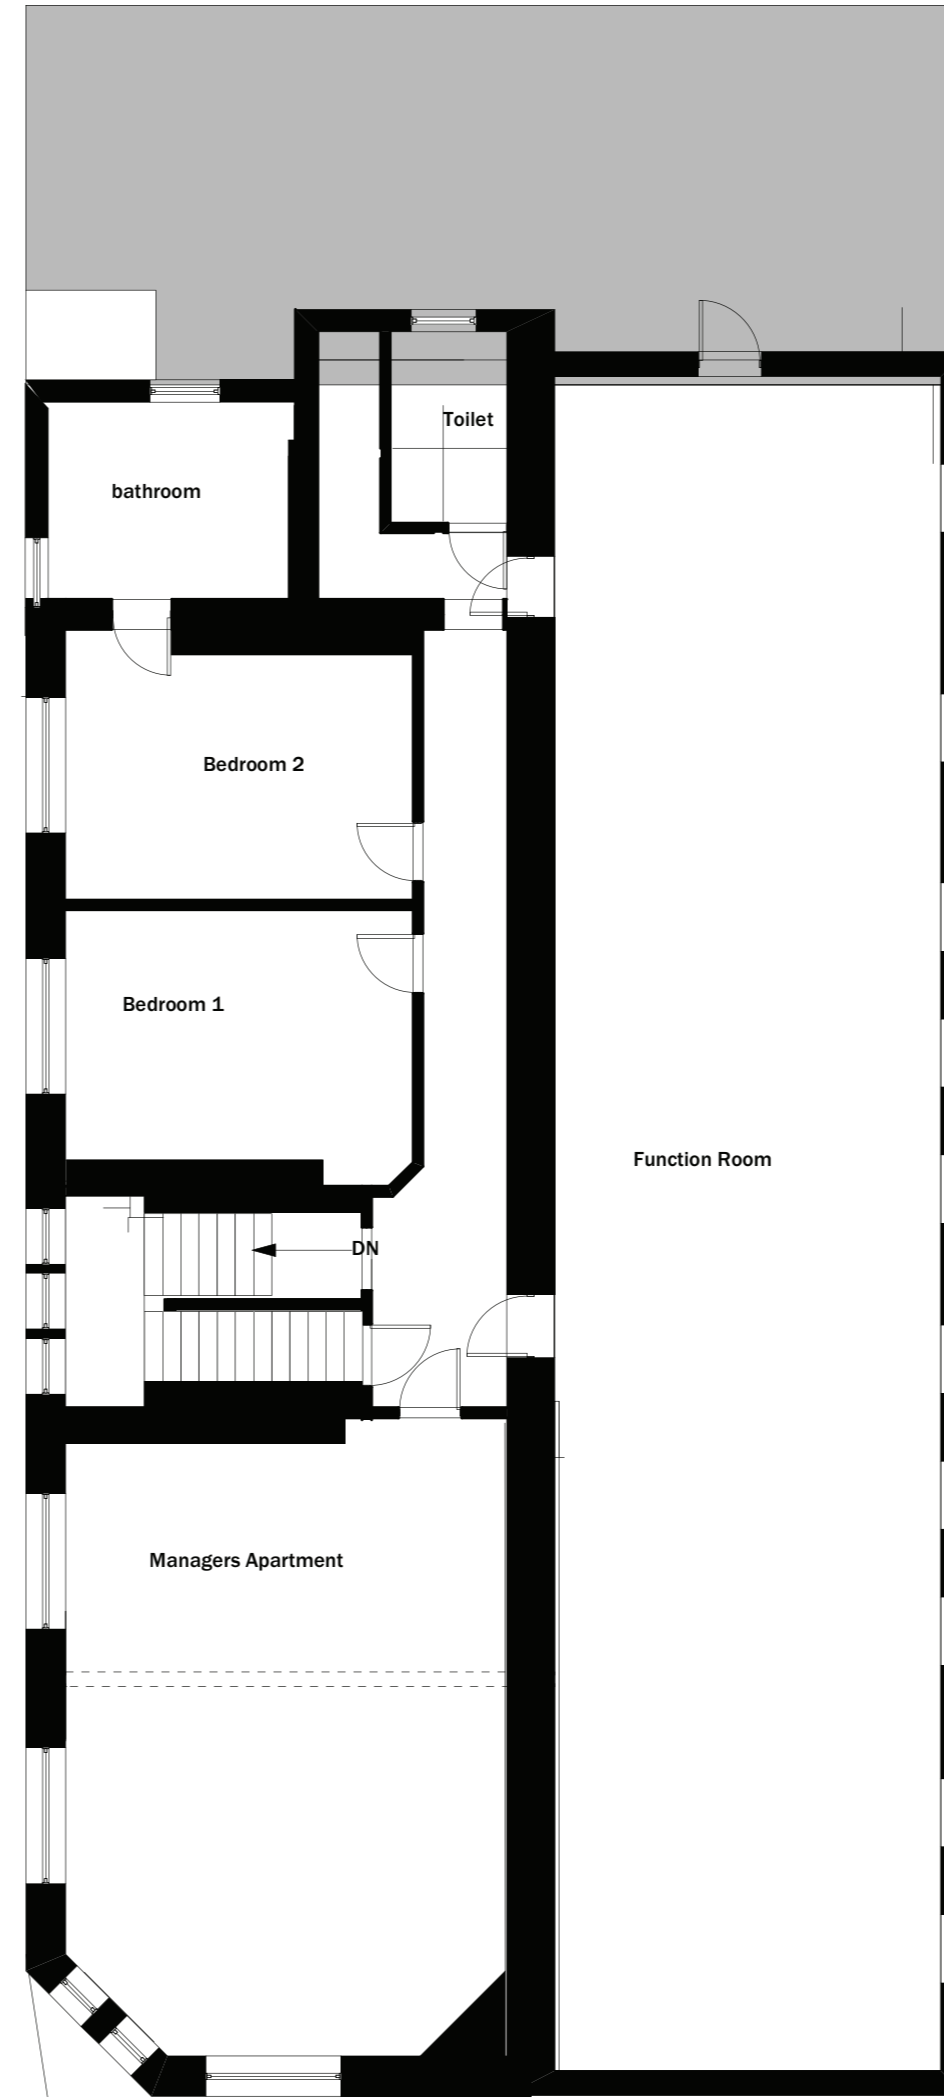

SECOND FLOOR

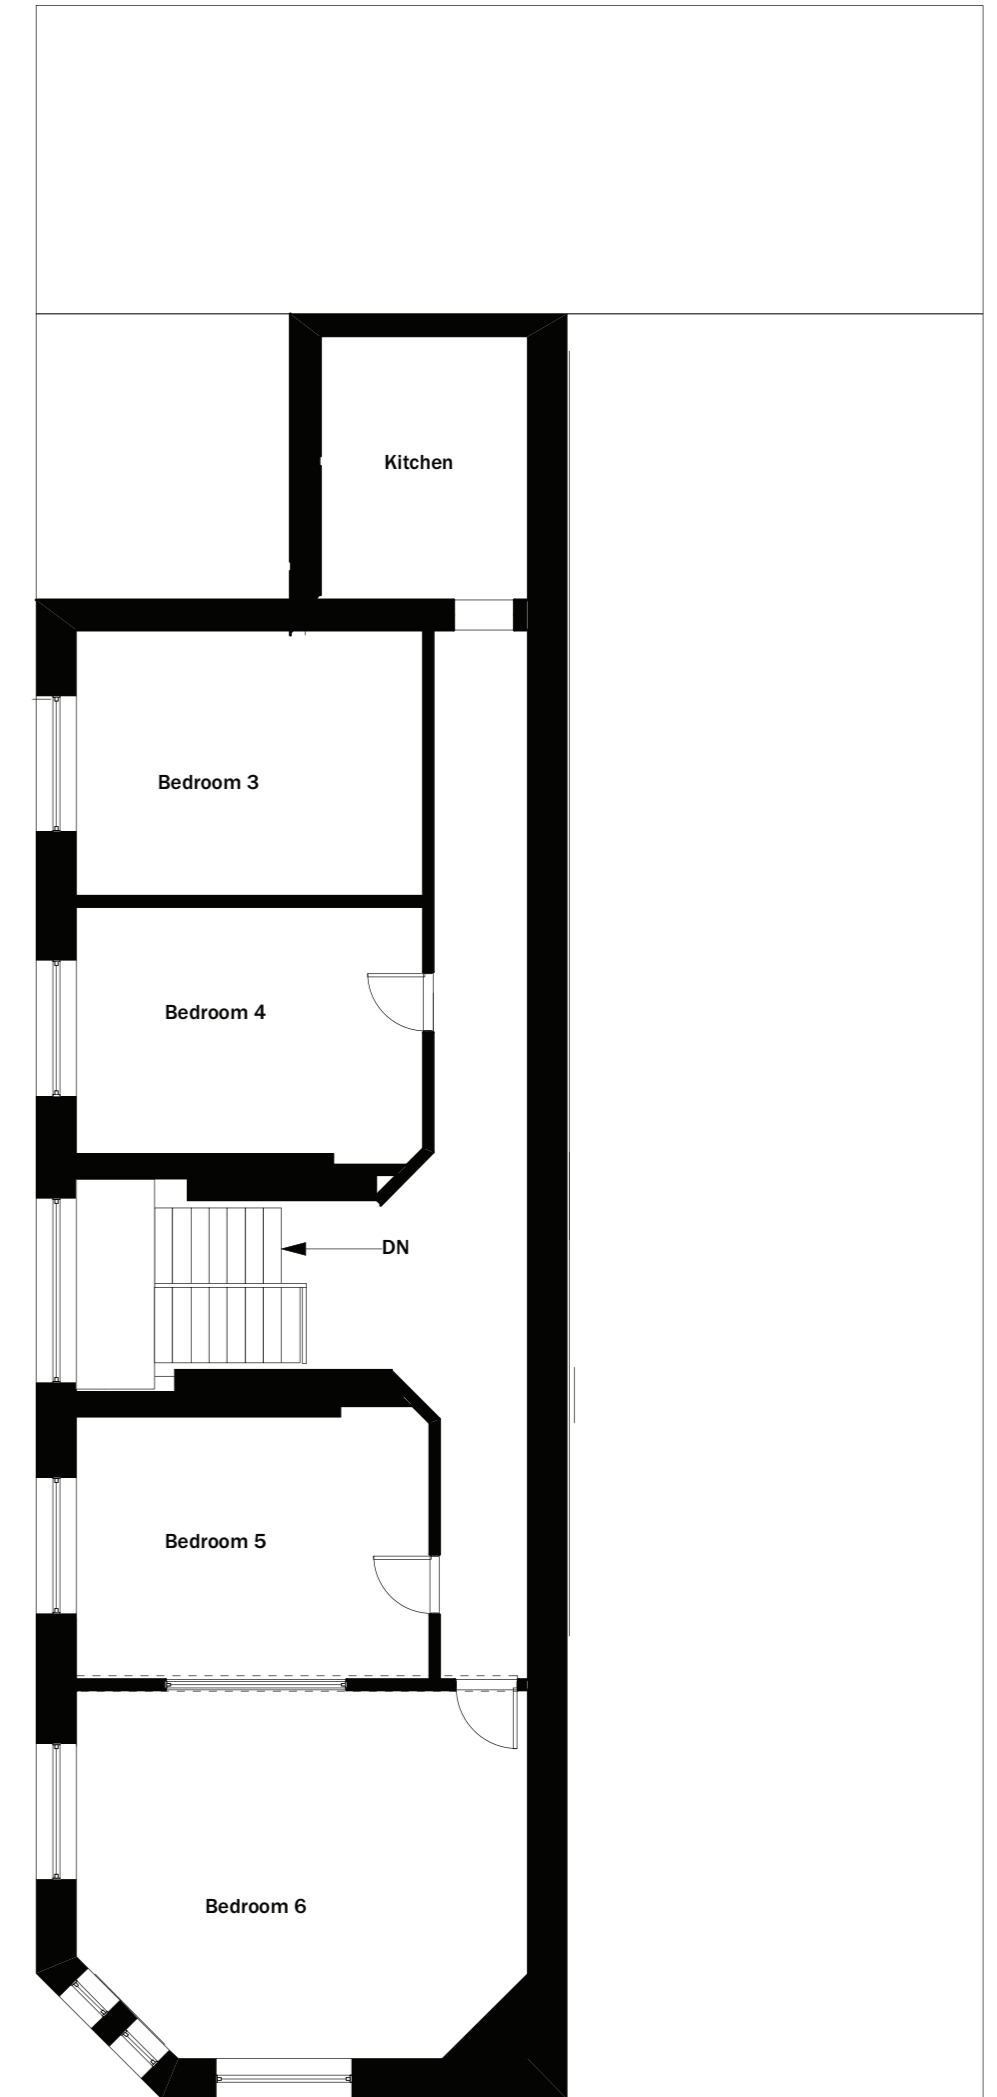

**Skerryvore Designs Ltd**  
 Sexton's Tower  
 2 Caerphilly Road  
 Bassaleg,  
 Newport,  
 NP10 8LE.  
 Phone **01633 897922**  
 Mobile **07816 934352**  
[steve\\_groucott@hotmail.com](mailto:steve_groucott@hotmail.com)

**JOB**  
**TITLE** West Of England Tavern  
 d

**DRAWING**  
**TITLE** Existing Layouts

**DRAWING No.** SD724 02  
**SCALE** 1:100 @ A2  
**DATE** May 2023