

INTELLECTUAL PROPERTY


Copyright ADA06, unless agreed in writing. All rights to use this document are subject to payment in full of all ADA06 charges. This document may only be used for the express project and purpose for which it has been designed. This document must not be otherwise used or copied. Any unauthorised use releases and indemnifies ADA06 from and against all loss so arising.

DRAWING NOTICES

Do not scale other than for planning purposes. All dimensions to be confirmed on site, any discrepancies to be reported to ADA06 prior to proceeding. All drawings are to be read in conjunction with specifications and other consultant discipline information.


REVISIONS

P01 - APD - 14.03.25 - TANK AND PUMPHOUSE REPOSITIONED AND BOTH SHOWN AS RAL7016 TO MATCH BUILDING CLADDING

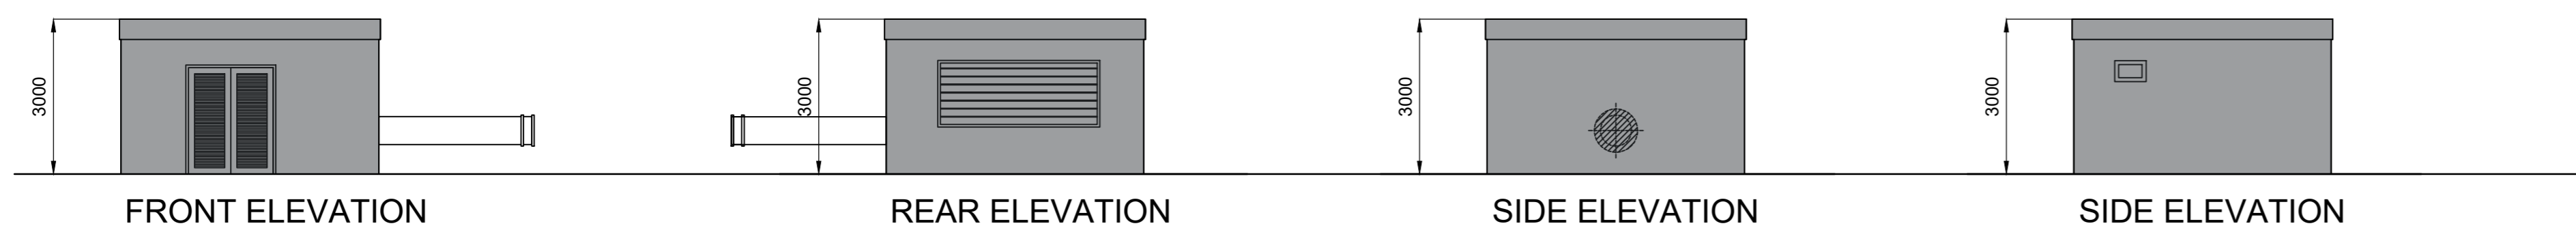


Pump House - Colour RAL 7016

PROPOSED SPRINKLER PUMP HOUSE ELEVATIONS SCALE 1:100

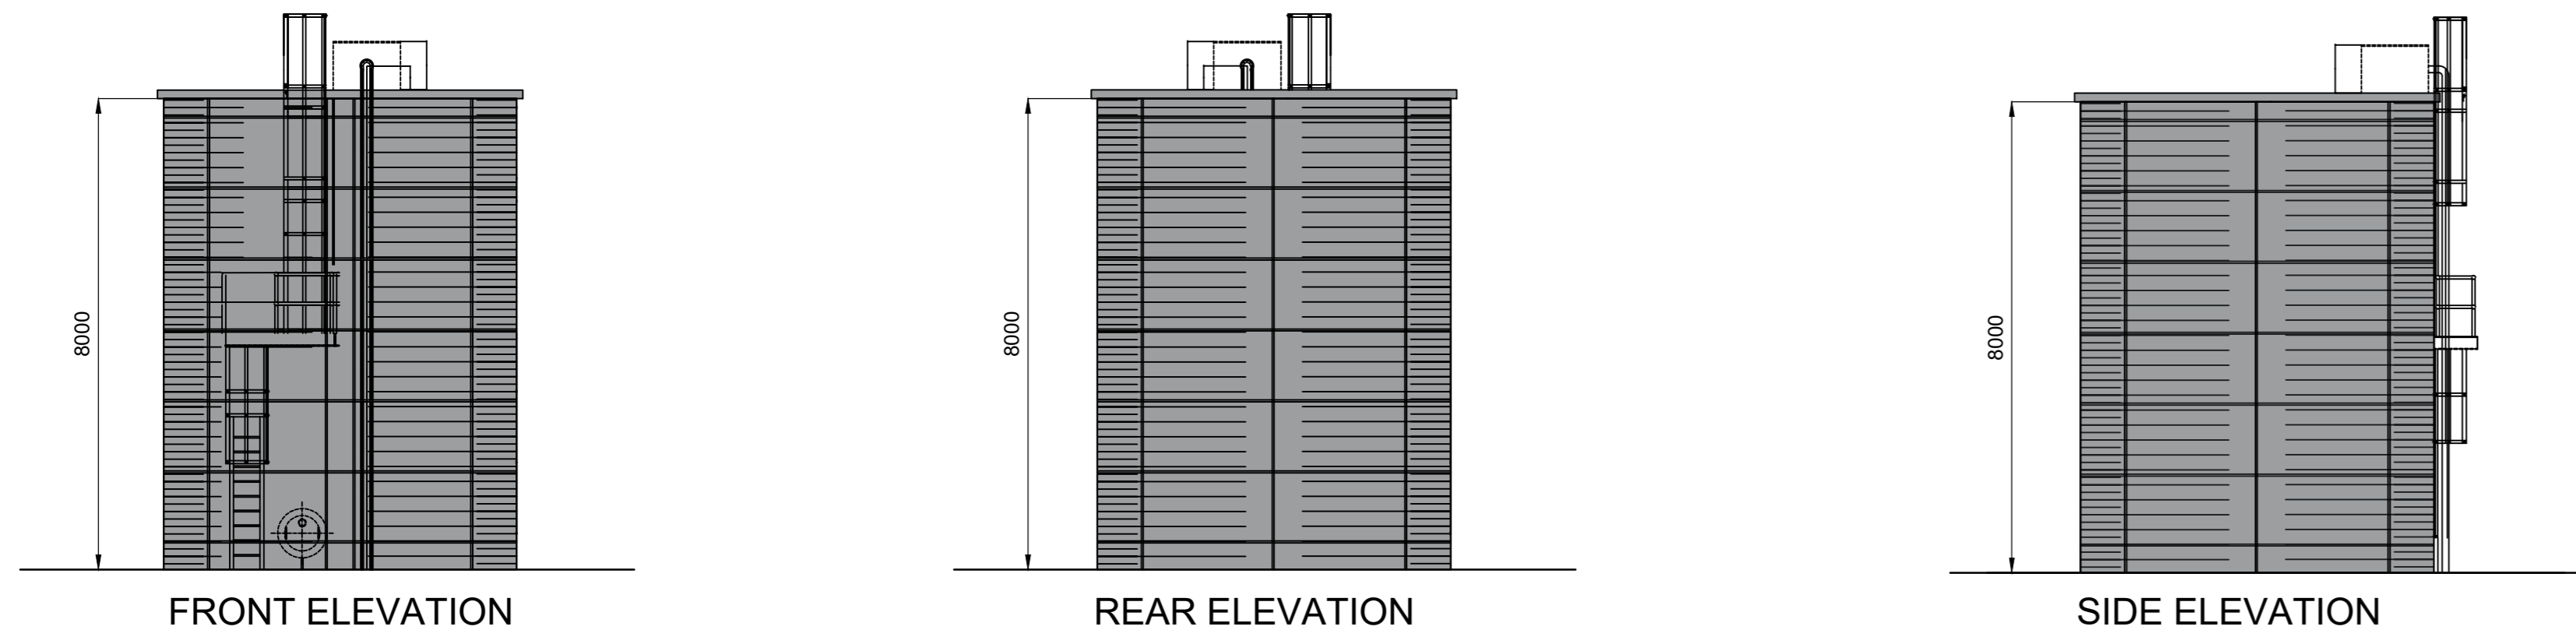


Sprinkler Tanks - Colour RAL 7016

PROPOSED SPRINKLER TANK ELEVATIONS SCALE 1:100

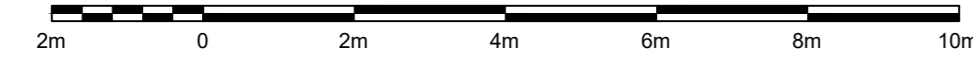

TYPICAL AIR HANDLING UNIT IMAGE

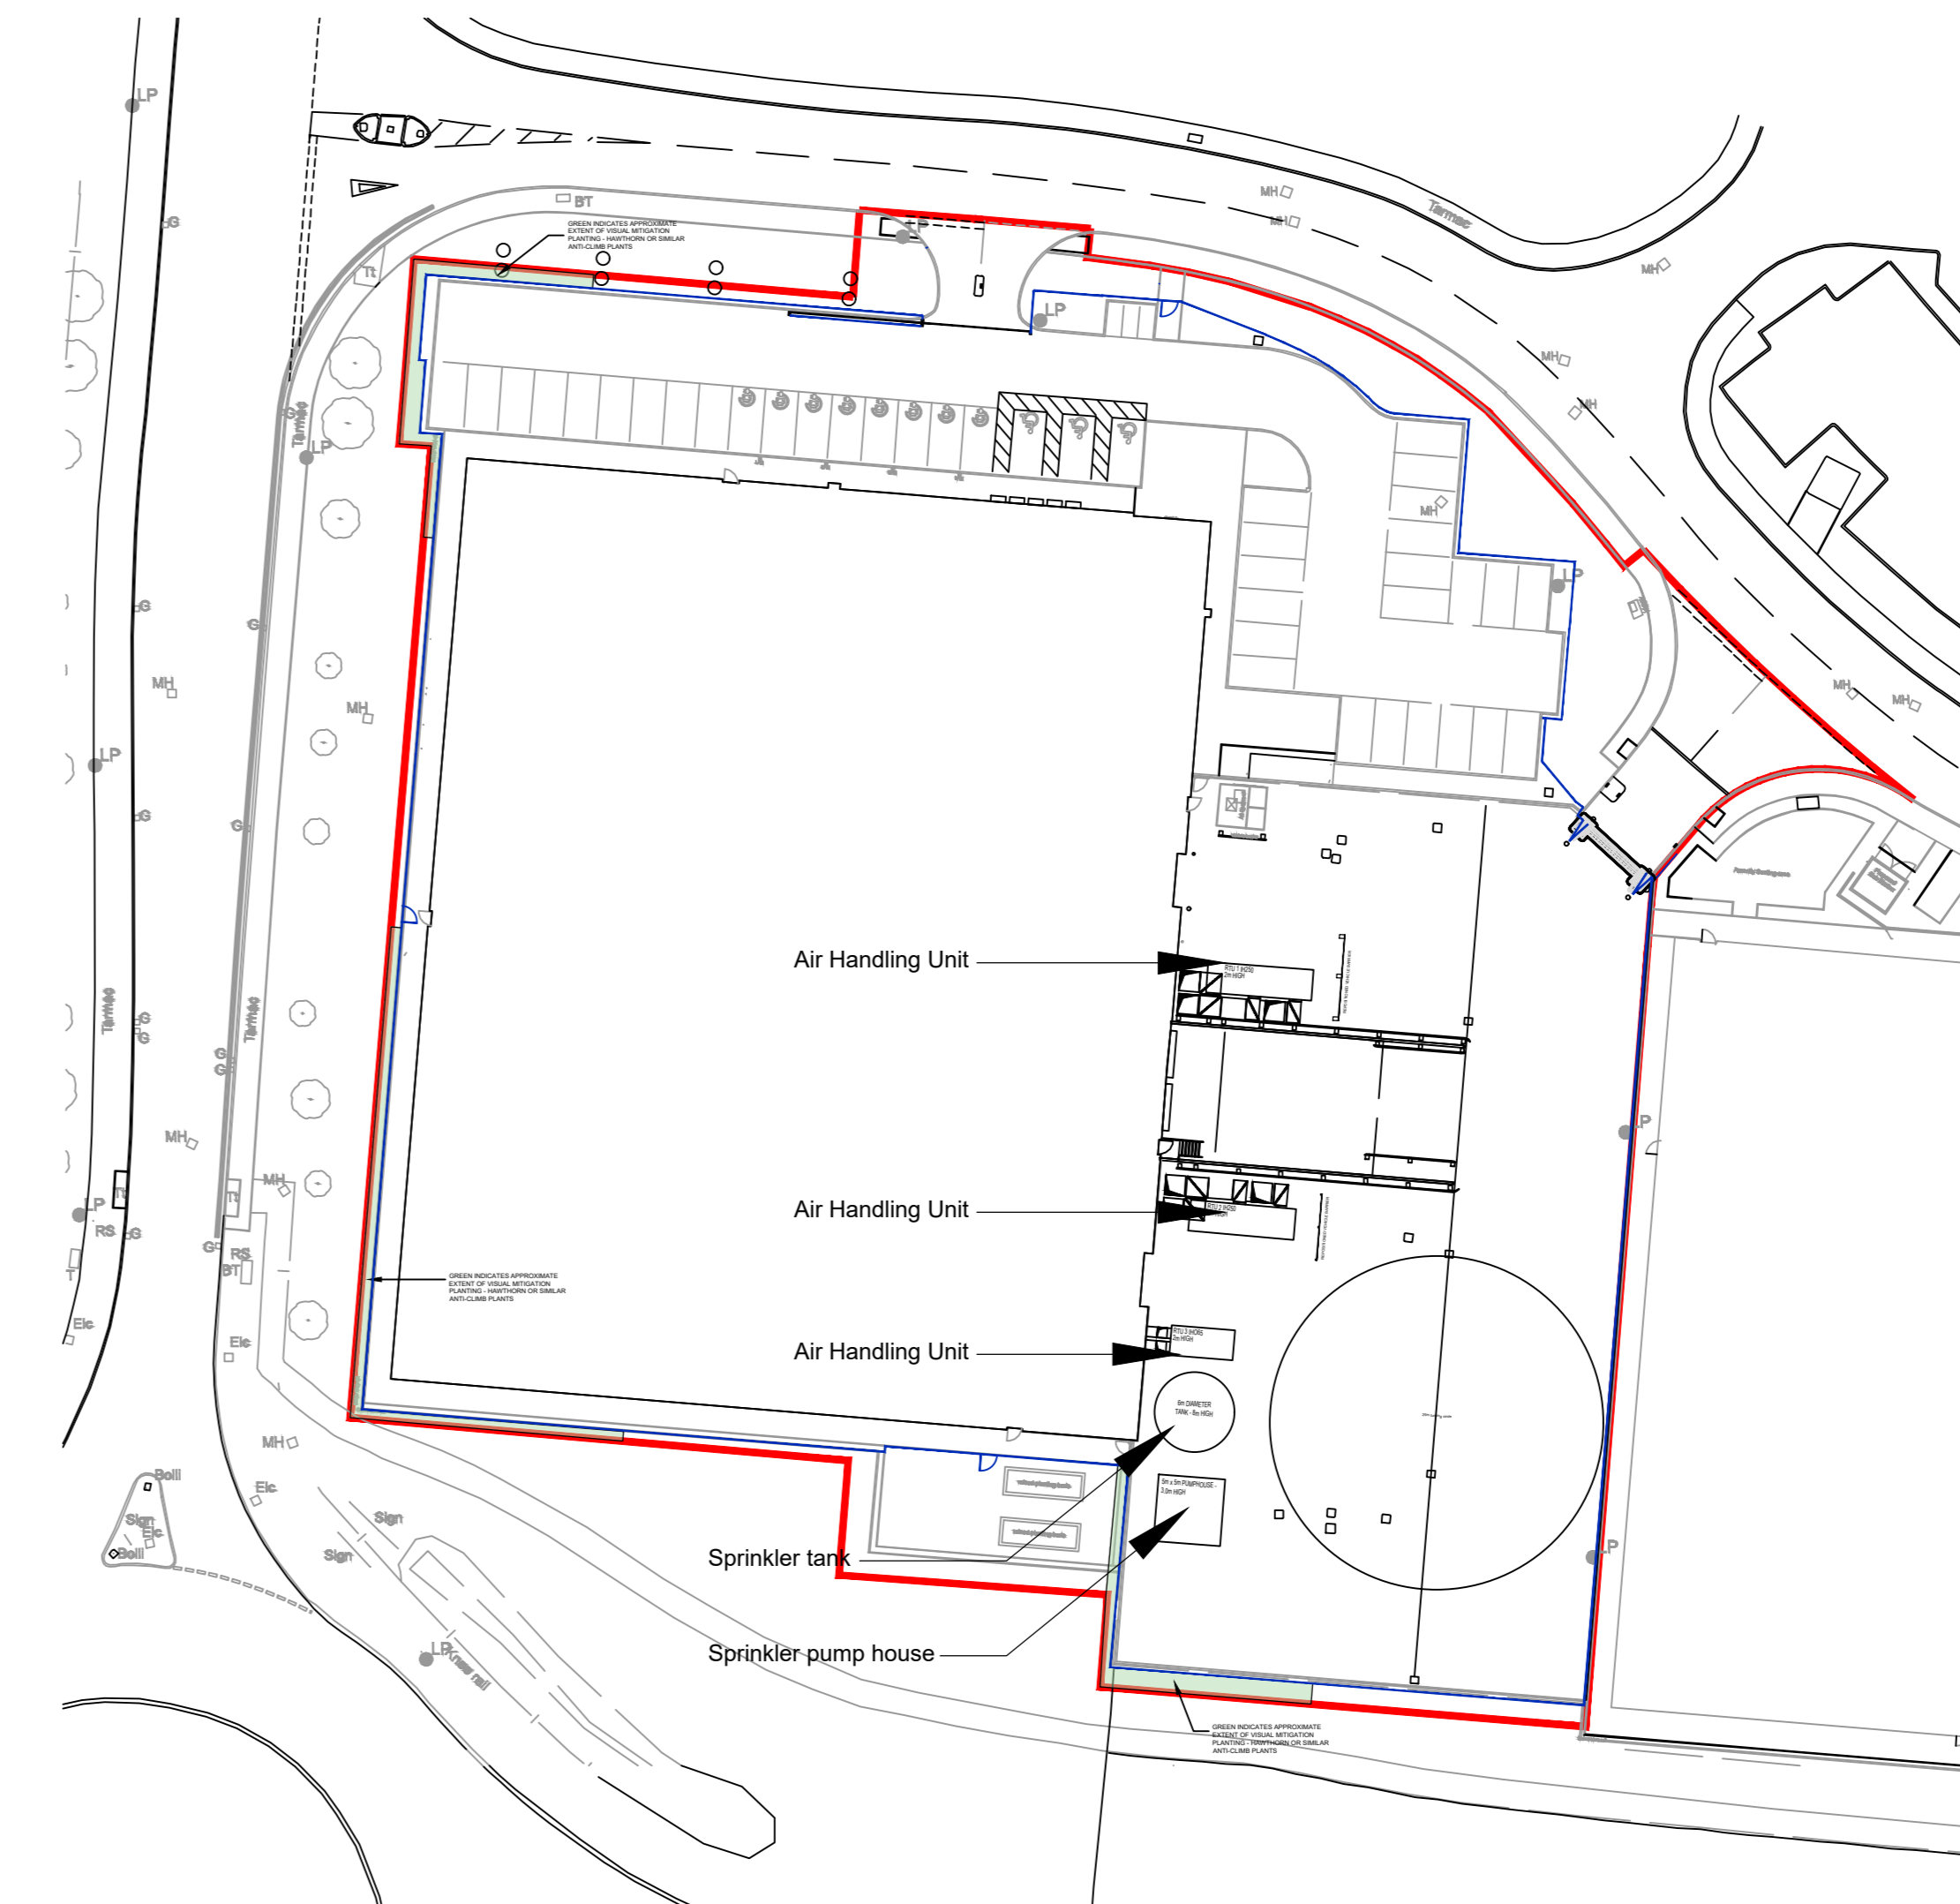

REFERENCE PLAN SCALE 1:500



CLIENT
TSL LIMITED

CONSULTANTS

PROJECT NAME	PROJECT ADDRESS
CWL90	NEWPORT, NP19 4QZ

DRAWING TITLE

SPRINKLER TANK AND PUMPHOUSE ELEVATIONS		
SCALE	STATUS	ADA PROJECT No.
1:100@A0	Preliminary	24002

DRAWN	CHECKED	DATE	REVISION
APD	APD	10.01.25	P01

DRAWING NUMBER

GB-CWL90-ADA-WH-EL-DR-A-060105