




notes.

- 1. This drawing is for the purpose of planning permission only unless noted otherwise
- 2. This drawing could be subject to amendments until the relevant permissions have been granted. Please ask if unsure before commencing works on site.
- 3. Dimensions are shown in millimeters
- 4. This drawing is copyright. All rights reserved.
- 5. Scale this drawing only for planning permission purposes. Dimensions to be checked on site.

ECOLOGY

MATERIALS

scale bar 1:200

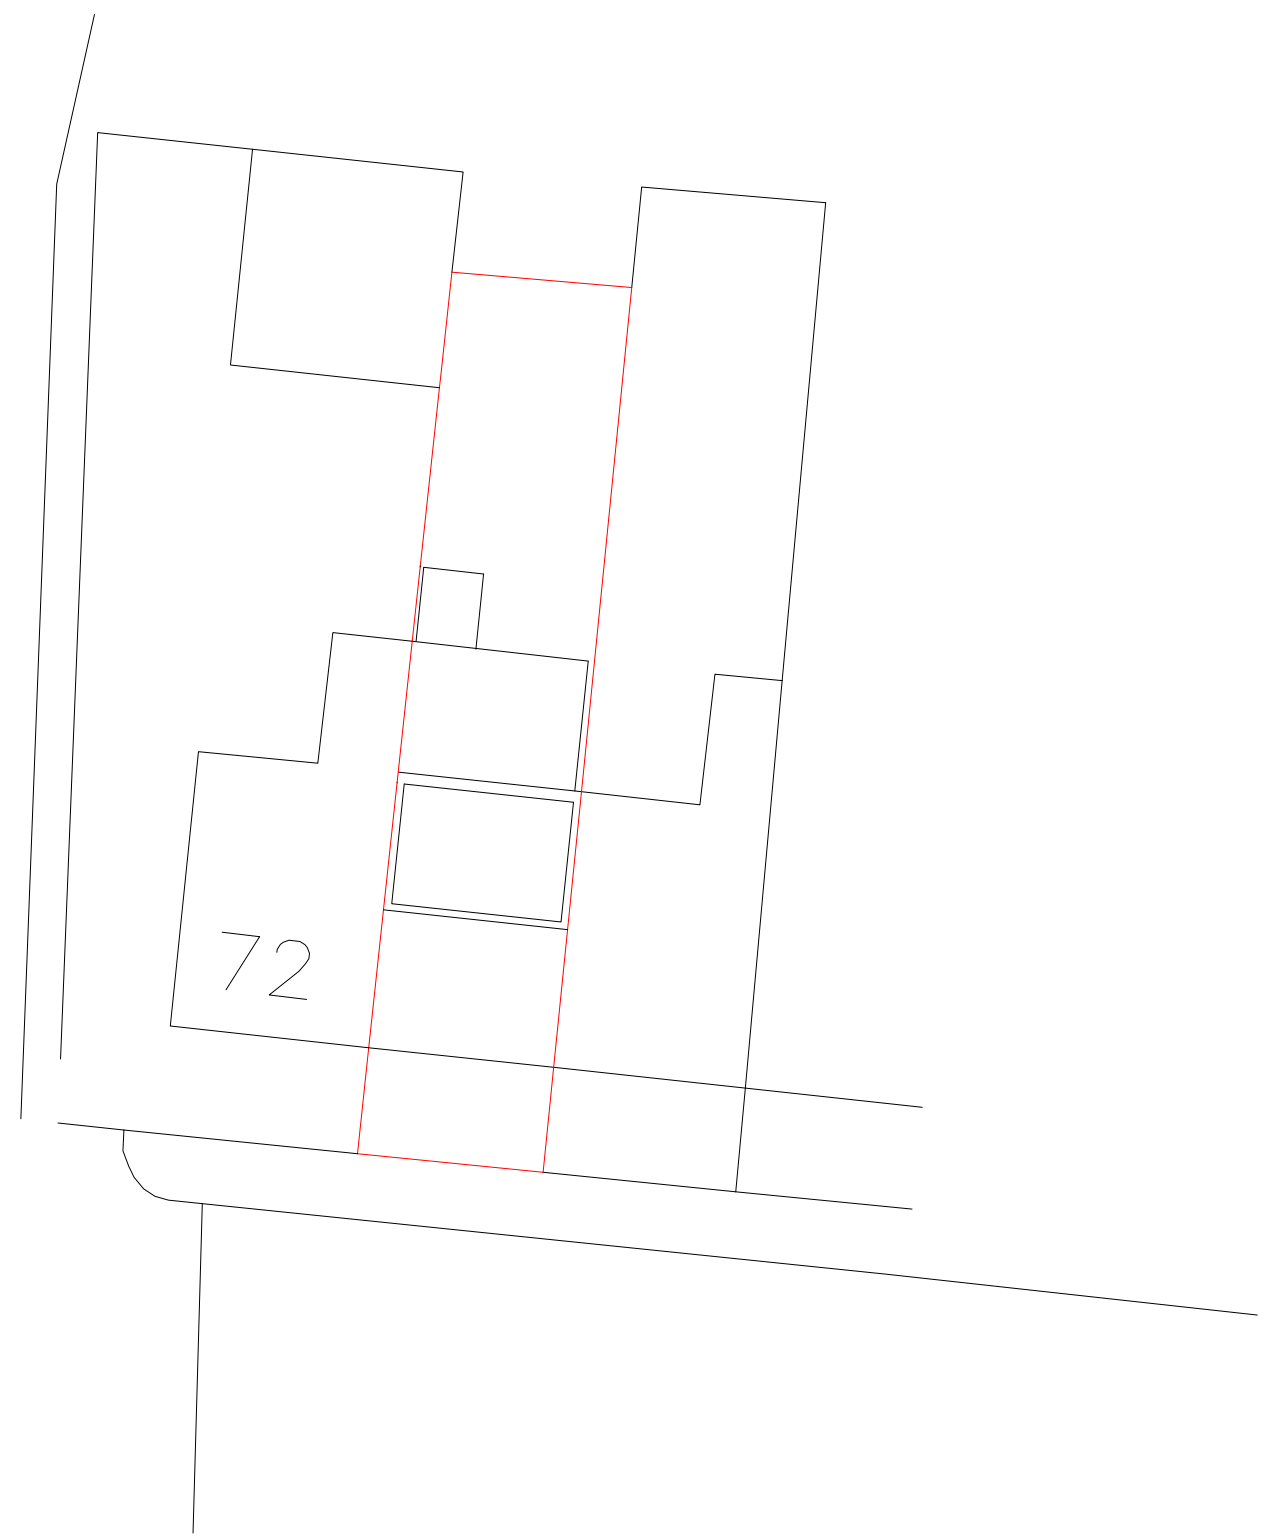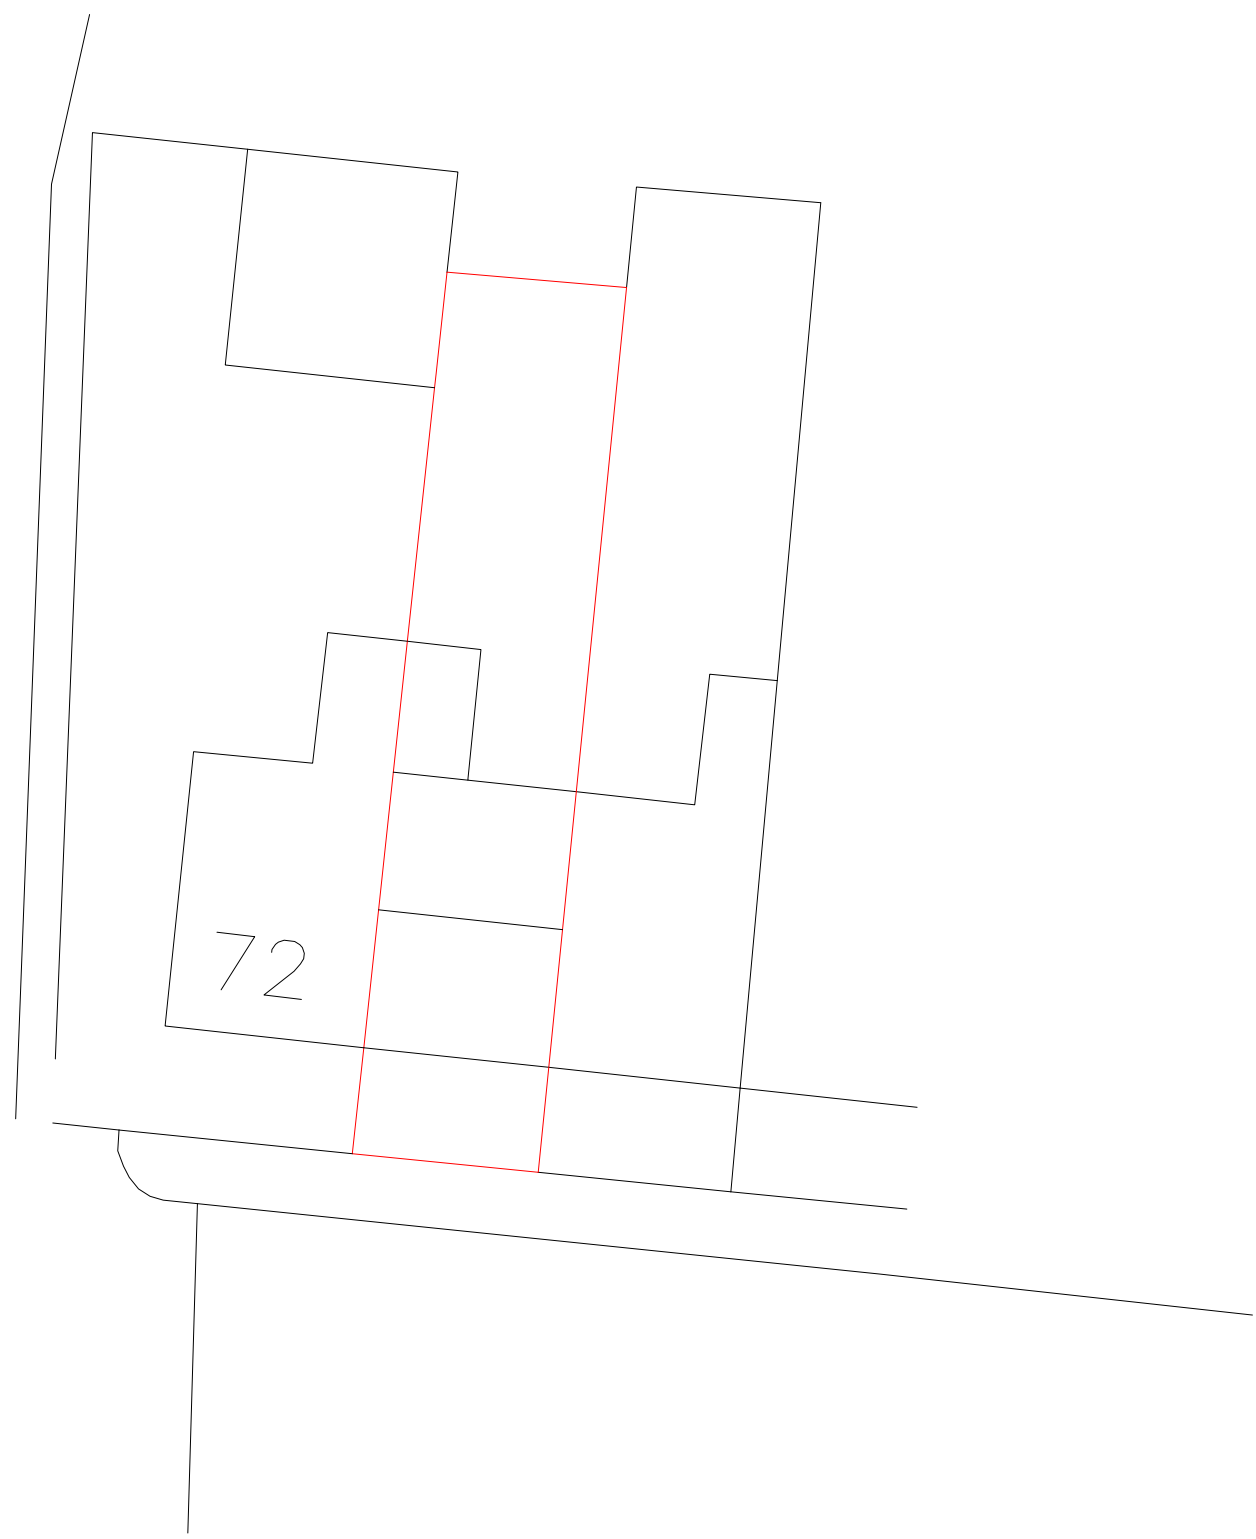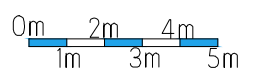

email: info@mbdesignas.com
 web: www.mbdesignas.com

BLOCK PLAN

DRAWING NO. PP/004	REVISION. 0	CLIENT: Arran Gallivan	SITE ADDRESS: 70 Orchard Street St Julians Newport NP19 7DL	PROJECT DESCRIPTION: Two storey rear extension and loft conversion with rear dormer	SCALE: 1:200	A3	DATE: August 2025
-----------------------	----------------	---------------------------	---	---	-----------------	----	----------------------