




notes.

- 1. This drawing is for the purpose of planning permission only unless noted otherwise
- 2. This drawing could be subject to amendments until the relevant permissions have been granted. Please ask if unsure before commencing works on site.
- 3. Dimensions are shown in millimeters
- 4. This drawing is copyright. All rights reserved.
- 5. Scale this drawing only for planning permission purposes. Dimensions to be checked on site.

ECOLOGY

MATERIALS

scale bar 1:1250

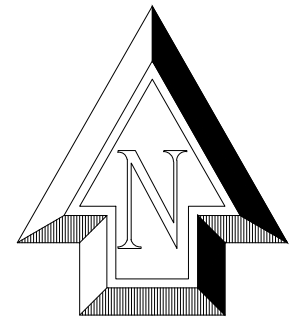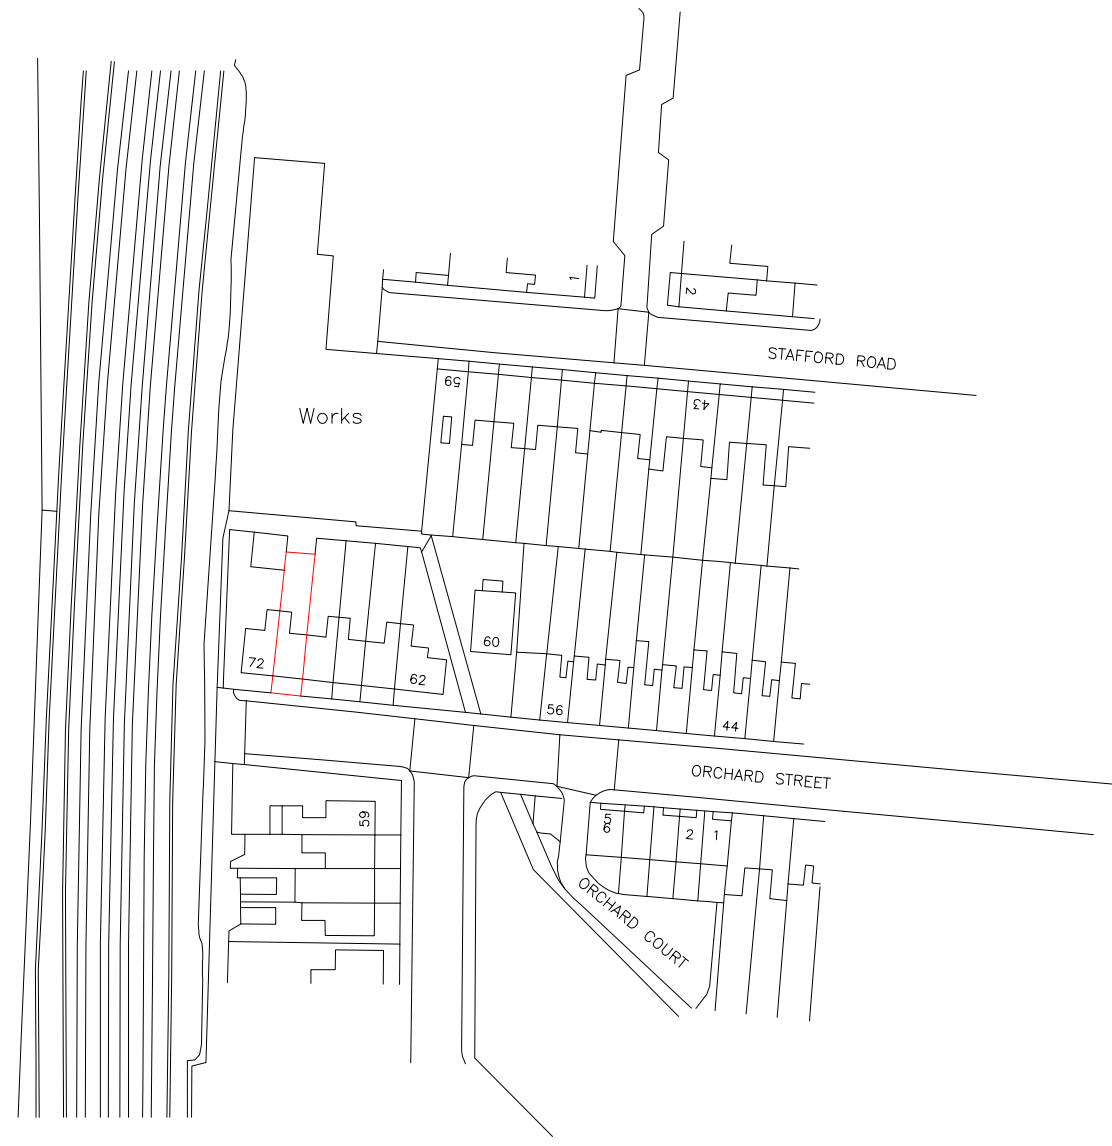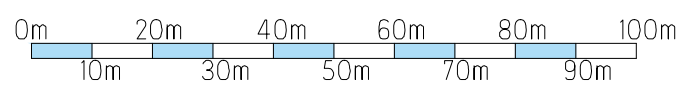

email: info@mbdesignas.com
 web: www.mbdesignas.com

SITE LOCATION PLAN

| | | | | | | | |
|-----------------------|----------------|---------------------------|---|---|------------------|----|--------------------|
| DRAWING NO. PP/001 | REVISION. 0 | CLIENT: Arran Gallivan | SITE ADDRESS: 70 Orchard Street St Julians Newport NP19 7DL | PROJECT DESCRIPTION: Two storey rear extension and loft conversion with rear dormer | SCALE: 1:1250 | A3 | DATE: July 2025 |
|-----------------------|----------------|---------------------------|---|---|------------------|----|--------------------|