
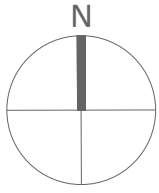


ALL DIMENSIONS TO BE CHECKED ON SITE WORK TO FIGURED DIMENSIONS ONLY REPORT DISCREPANCIES TO THE ARCHITECT AT ONCE BEFORE PROCEEDING.

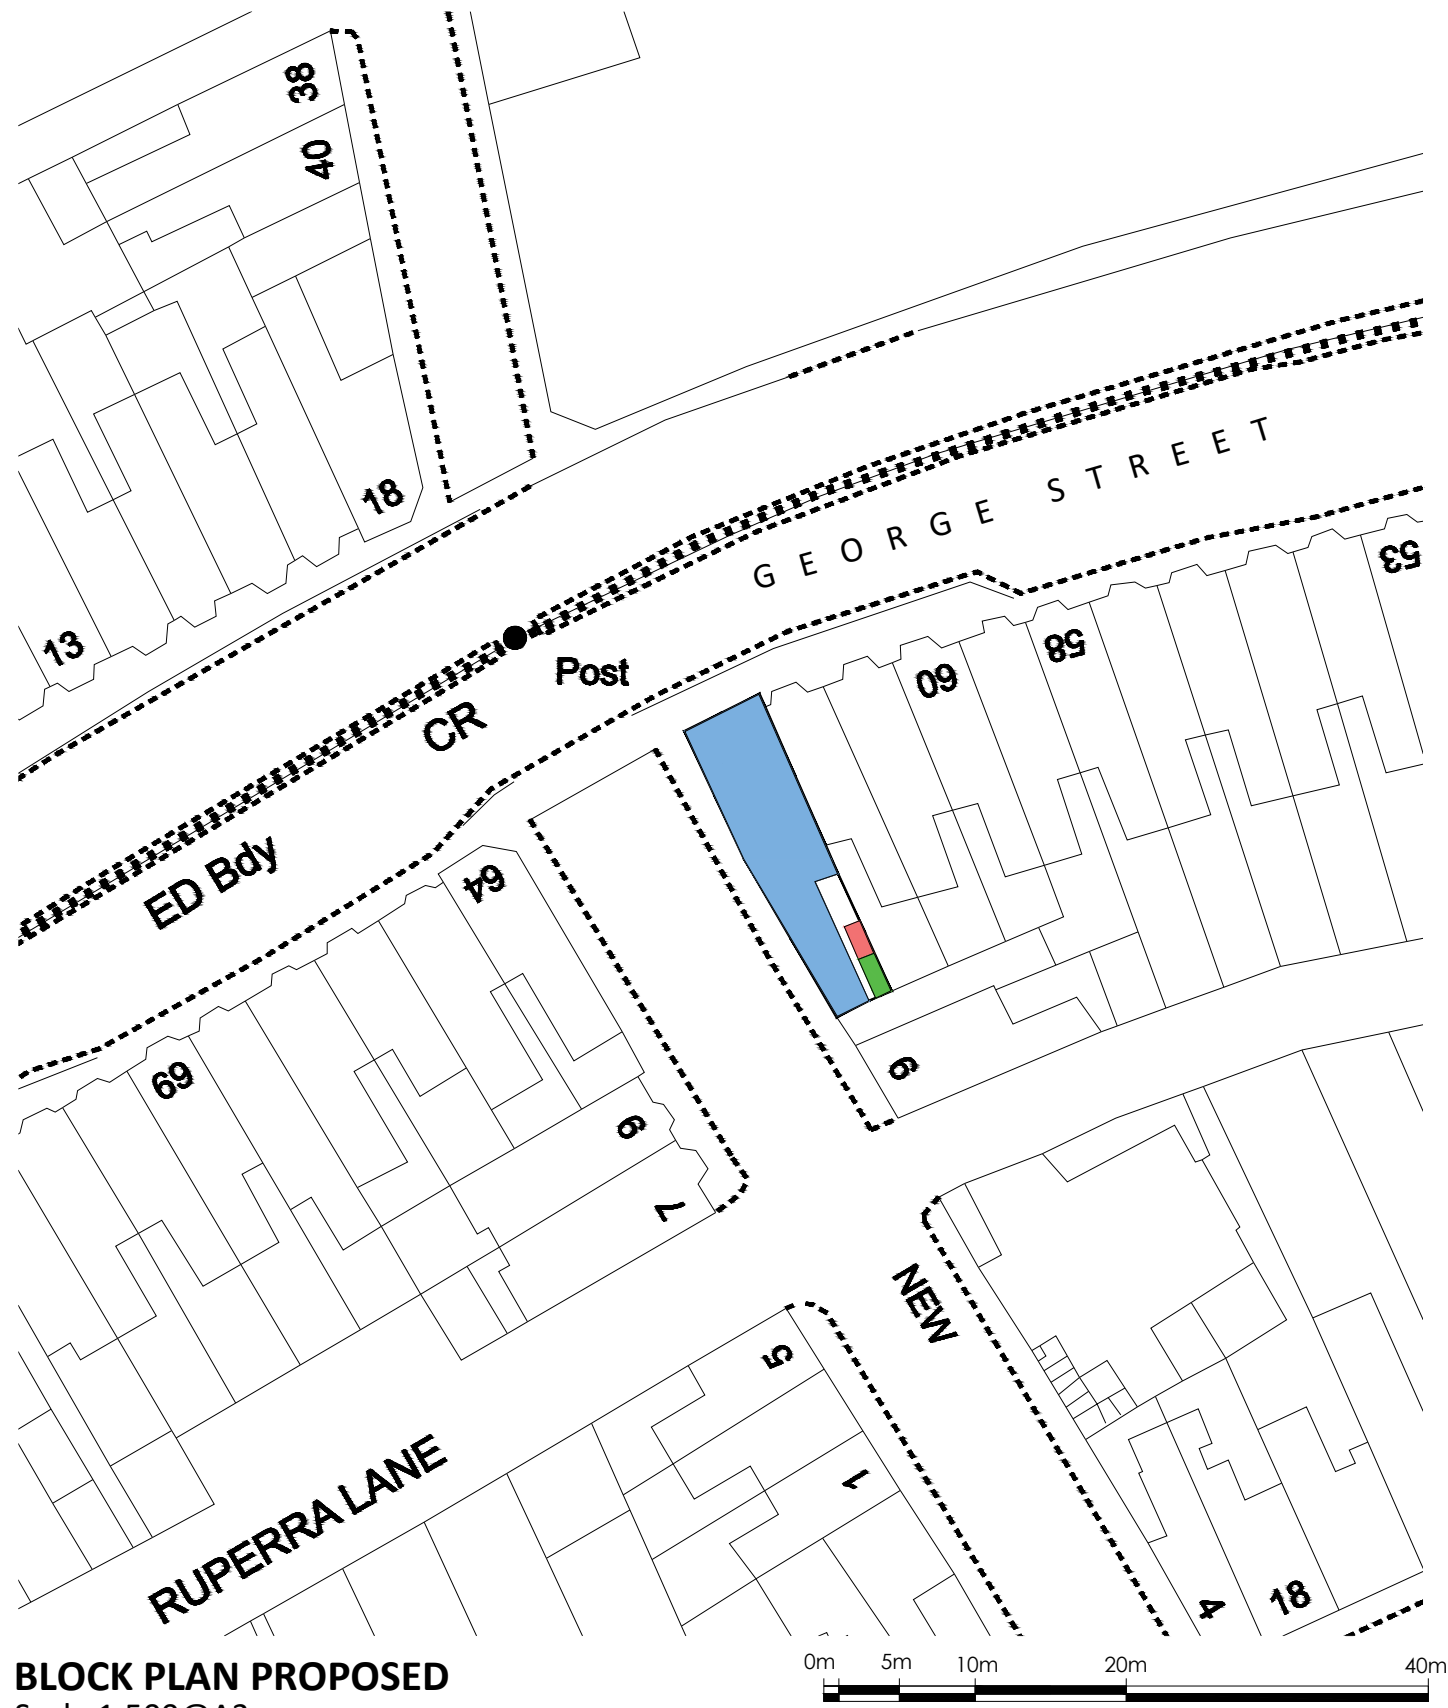

- PROPOSED 2 X 3 BED DWELLINGS
- BIN STORAGE
- LOCKABLE CYCLE STORAGE

BLOCK PLAN PROPOSED
Scale 1:500@A3

REV	DESCRIPTION	DATE	AUTHOR	CHK'D
A	ISSUE FOR PLANNING	24/11/25	JM	MCA

Jose@mayorgacharteredarchitect.co.uk

M C A

Mayorga Chartered Architect



**63 GEORGE STREET
NEWPORT
NP20 2AA**

**PROPOSED SUBDIVISION OF DWELLING INTO
TWO SEPARATE DWELLING**

BLOCK PLAN PROPOSED

Project/Drg No.	Rev	Scale	Date	Drawn By
MCA2025/163/ 103	A	1:500@A3	19/11/25	J Mayorga
				Checked By
				MCA