
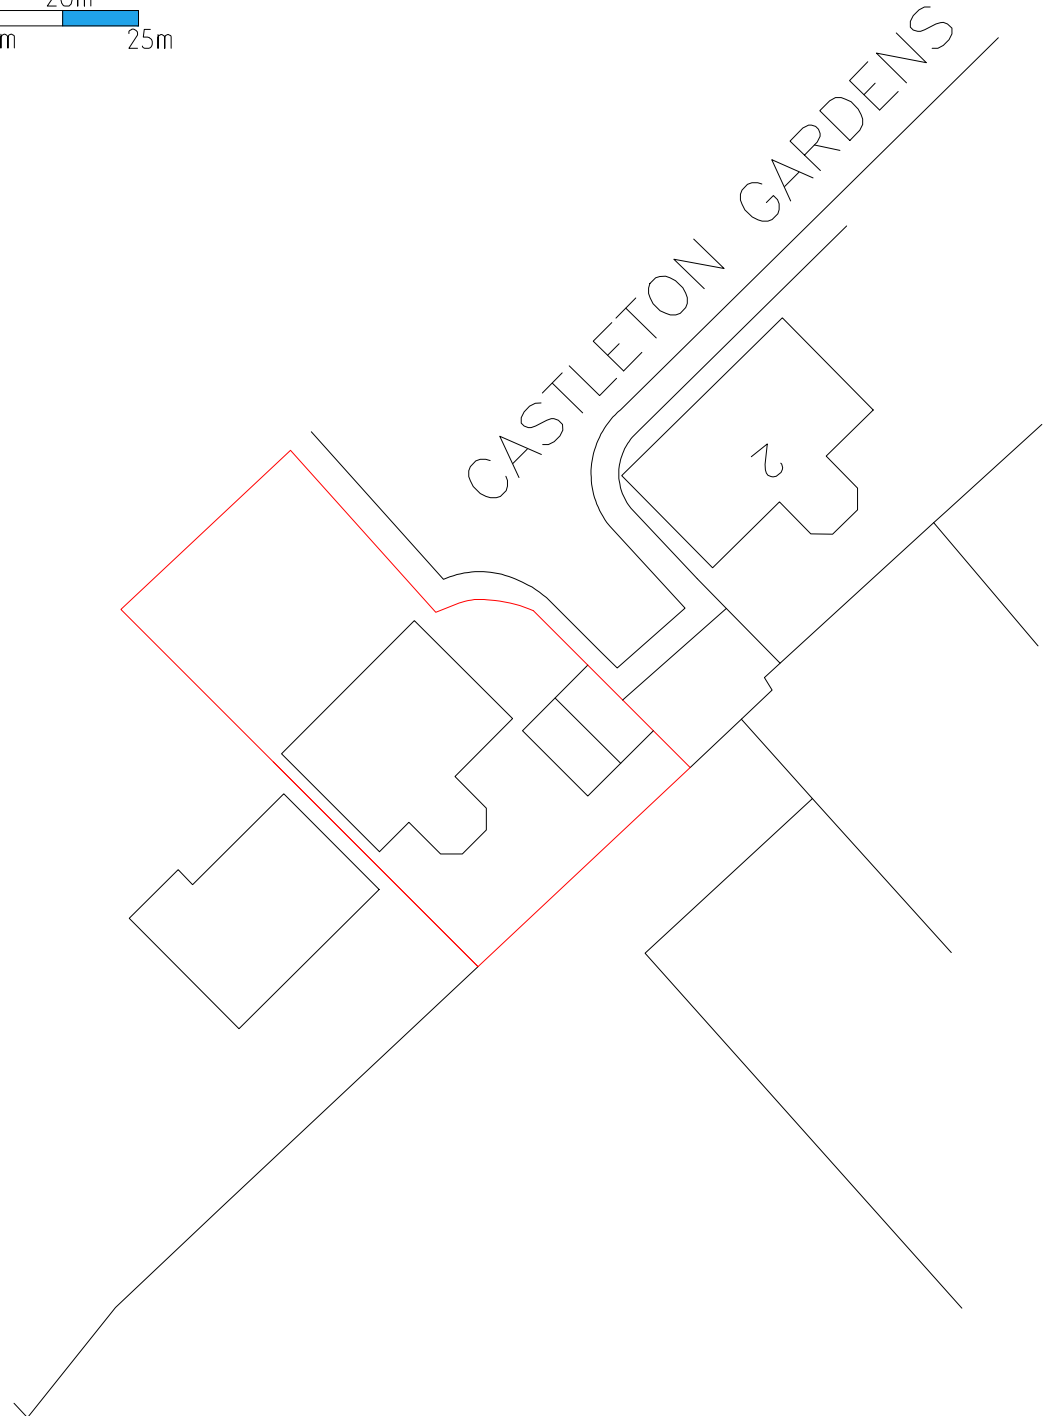




- notes.
1. This drawing is for the purpose of planning permission only unless noted otherwise
 2. This drawing could be subject to amendments until the relevant permissions have been granted. Please ask if unsure before commencing works on site.
 3. Dimensions are shown in millimeters
 4. This drawing is copyright. All rights reserved.
 5. Scale this drawing only for planning permission purposes. Dimensions to be checked on site.

scale bar 1:500

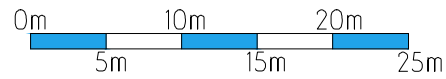

ECOLOGY

MATERIALS

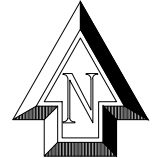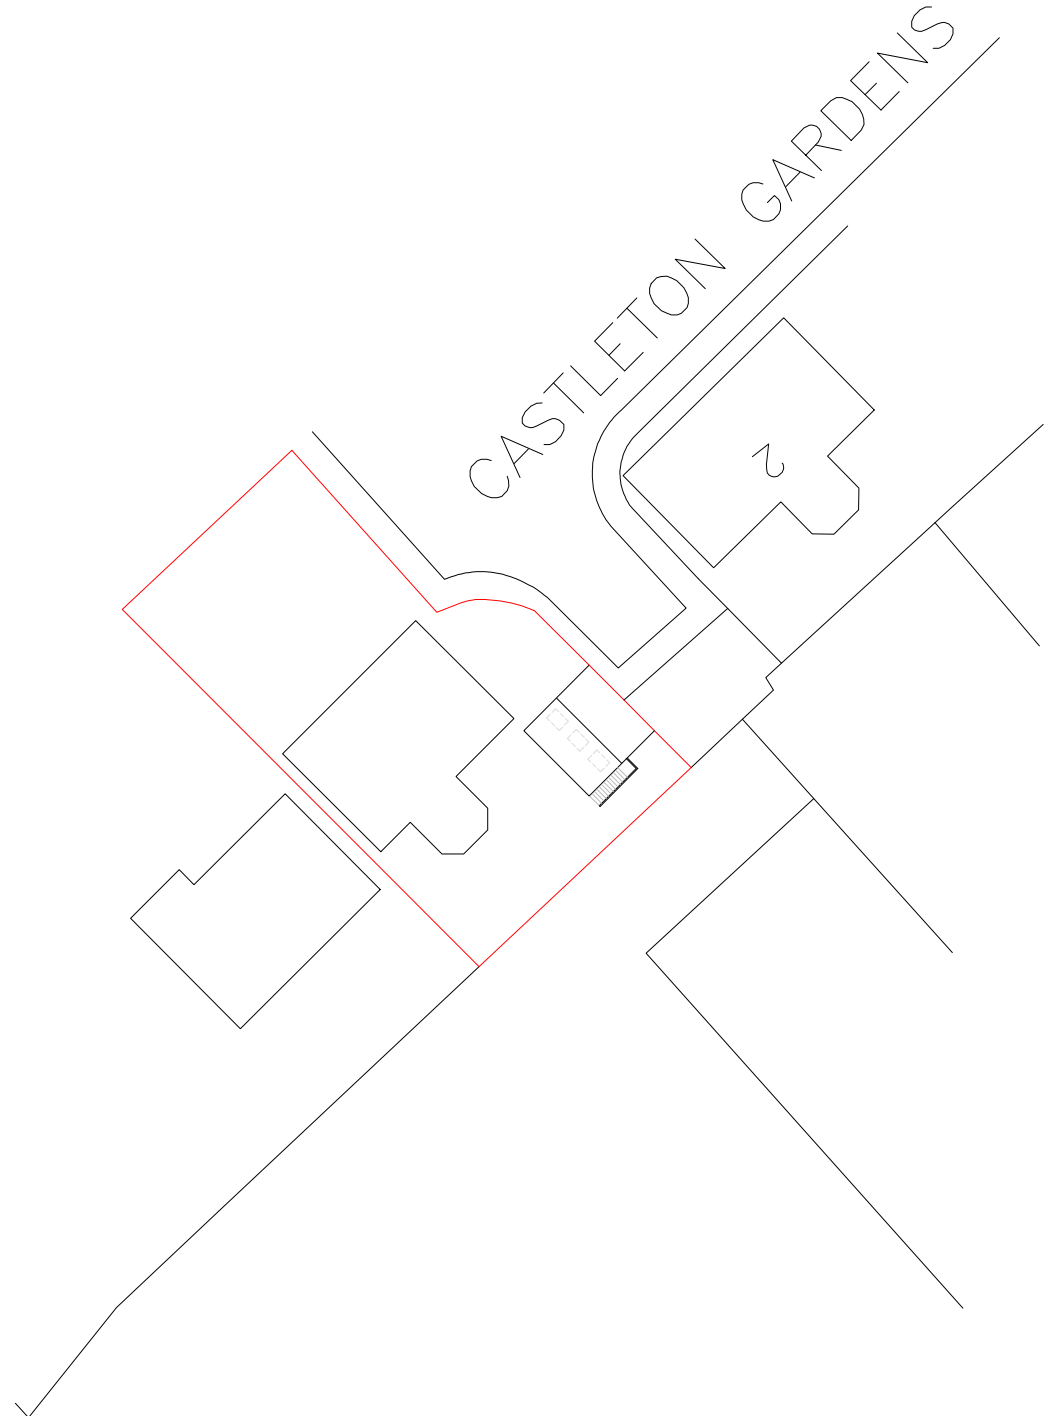

email: info@mbdesignas.com
web: www.mbdesignas.com

BLOCK PLAN

DRAWING NO. PP/004	REVISION. 0	CLIENT. Mike Ross	SITE ADDRESS. 3 Castleton Gardens Castleton CF3 2WD	PROJECT DESCRIPTION. Convert garage loft to annexe	SCALE. 1:500 A3	DATE. January 2025
-----------------------	----------------	----------------------	--	---	--------------------	-----------------------