




LOCATION PLAN 1:1250

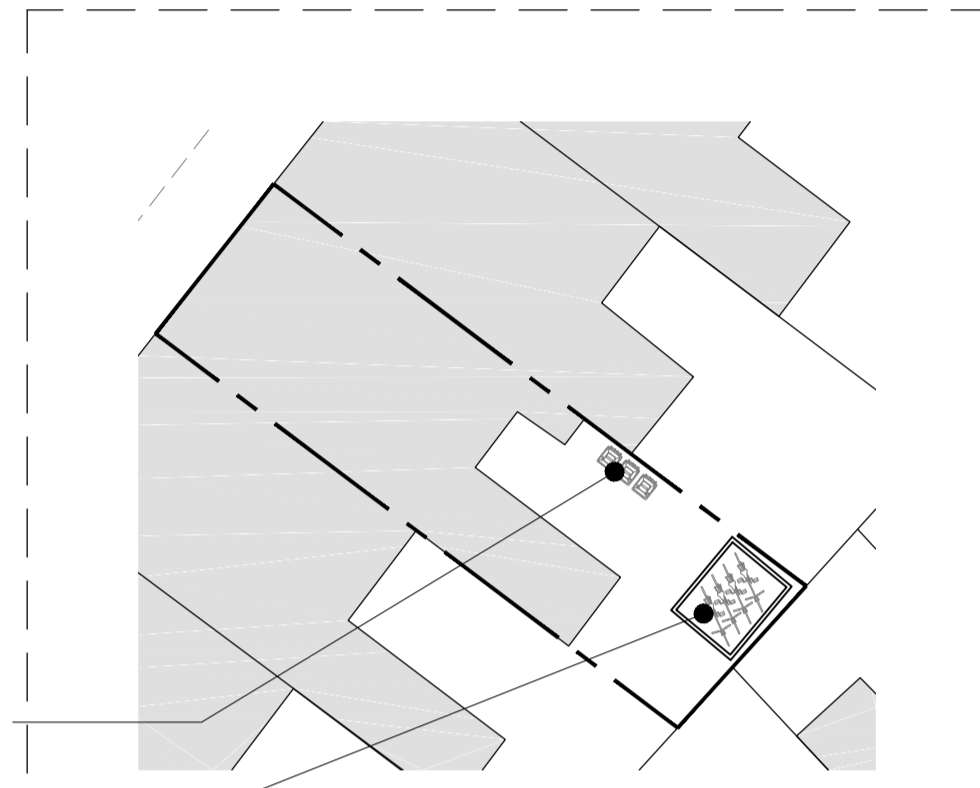


BLOCK PLAN 1:200


All dimension to be checked on site prior to construction. Dimensions are for planning purposes only. All landscaping indicative only and subject to full detailed site survey. This drawings remains the copyright of Tower Residential Design and no portion should be reproduced without permission of Tower Residential Design

DRAWINGS TO BE READ IN CONJUNCTION WITH ENGINEER SPECIFICATIONS AND DETAILS.


FOR ANY STRUCTURAL STEELWORK DETAILS PLEASE REFER TO STRUCTURAL ENGINEER DRAWINGS AND CALCULATIONS.

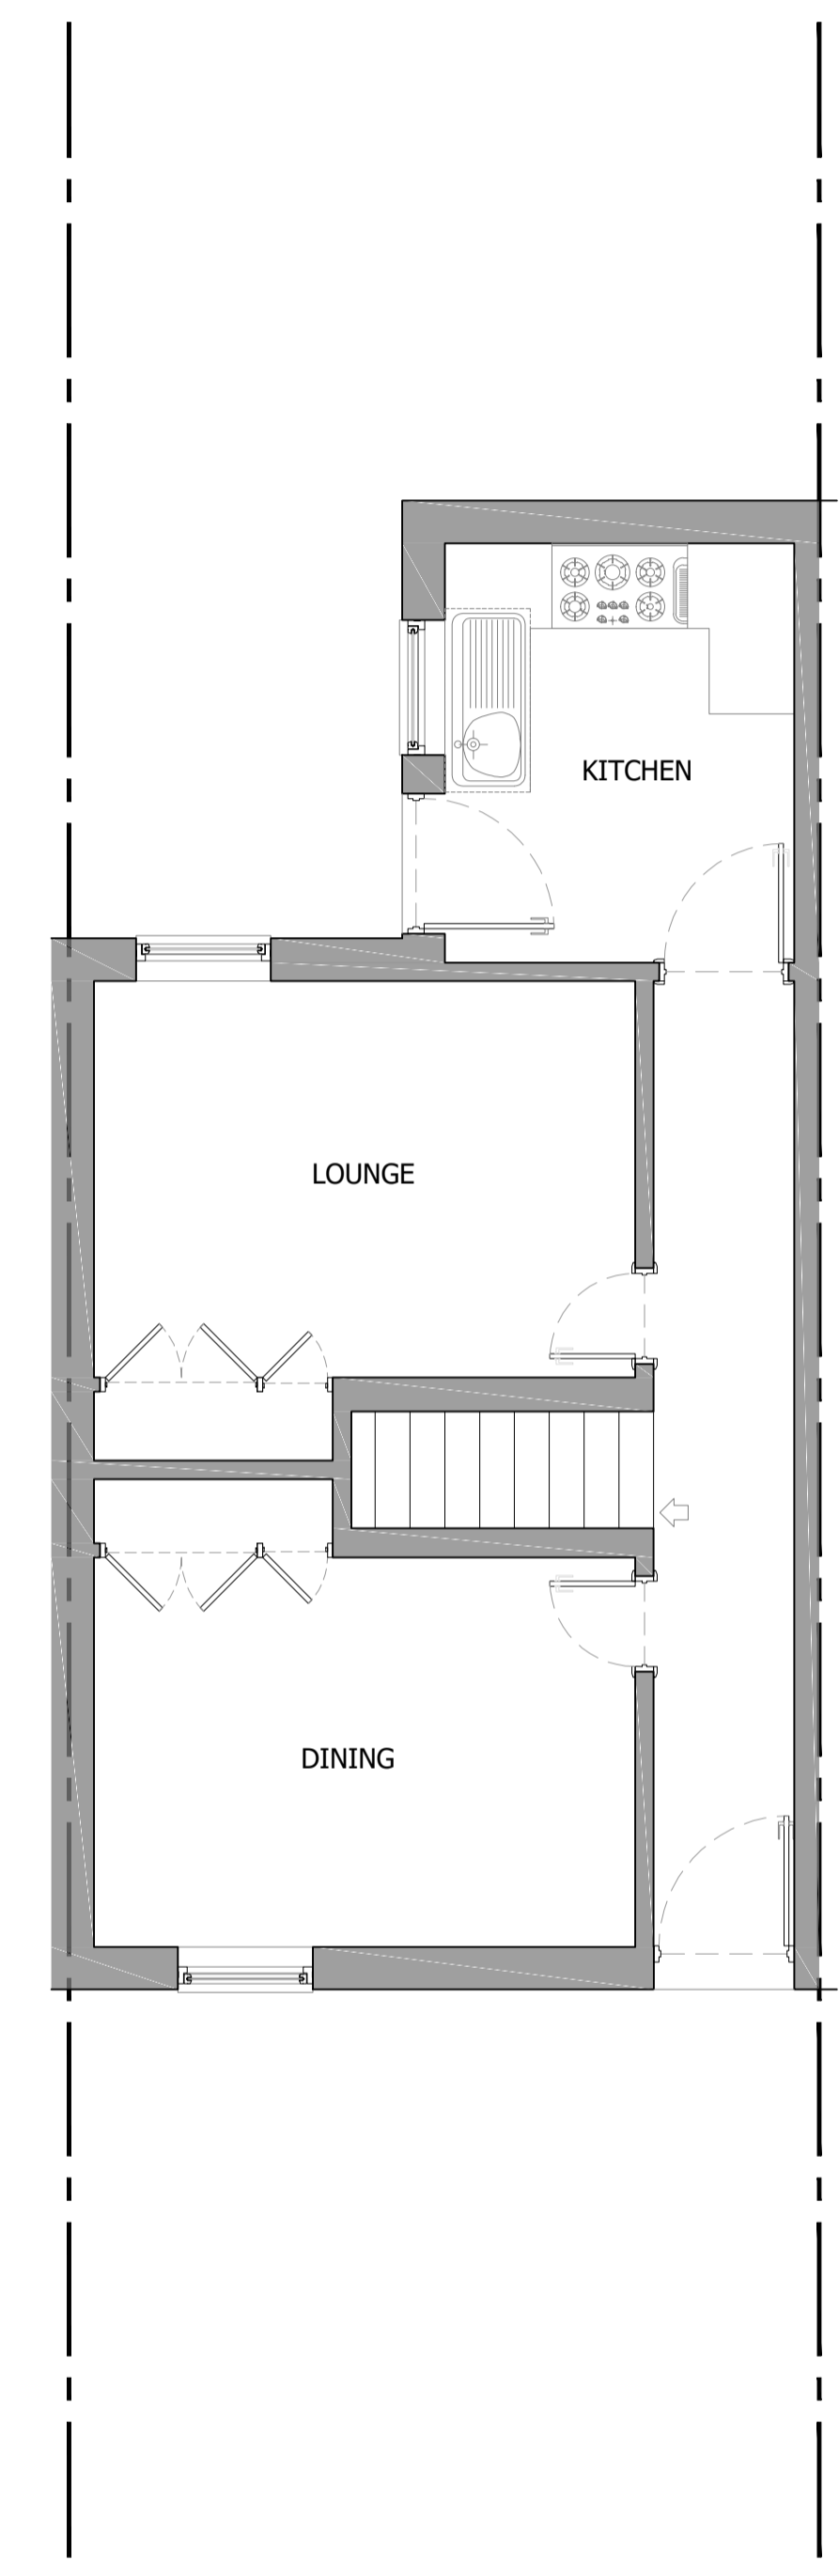


EXISTING GROUND FLOOR 1:50

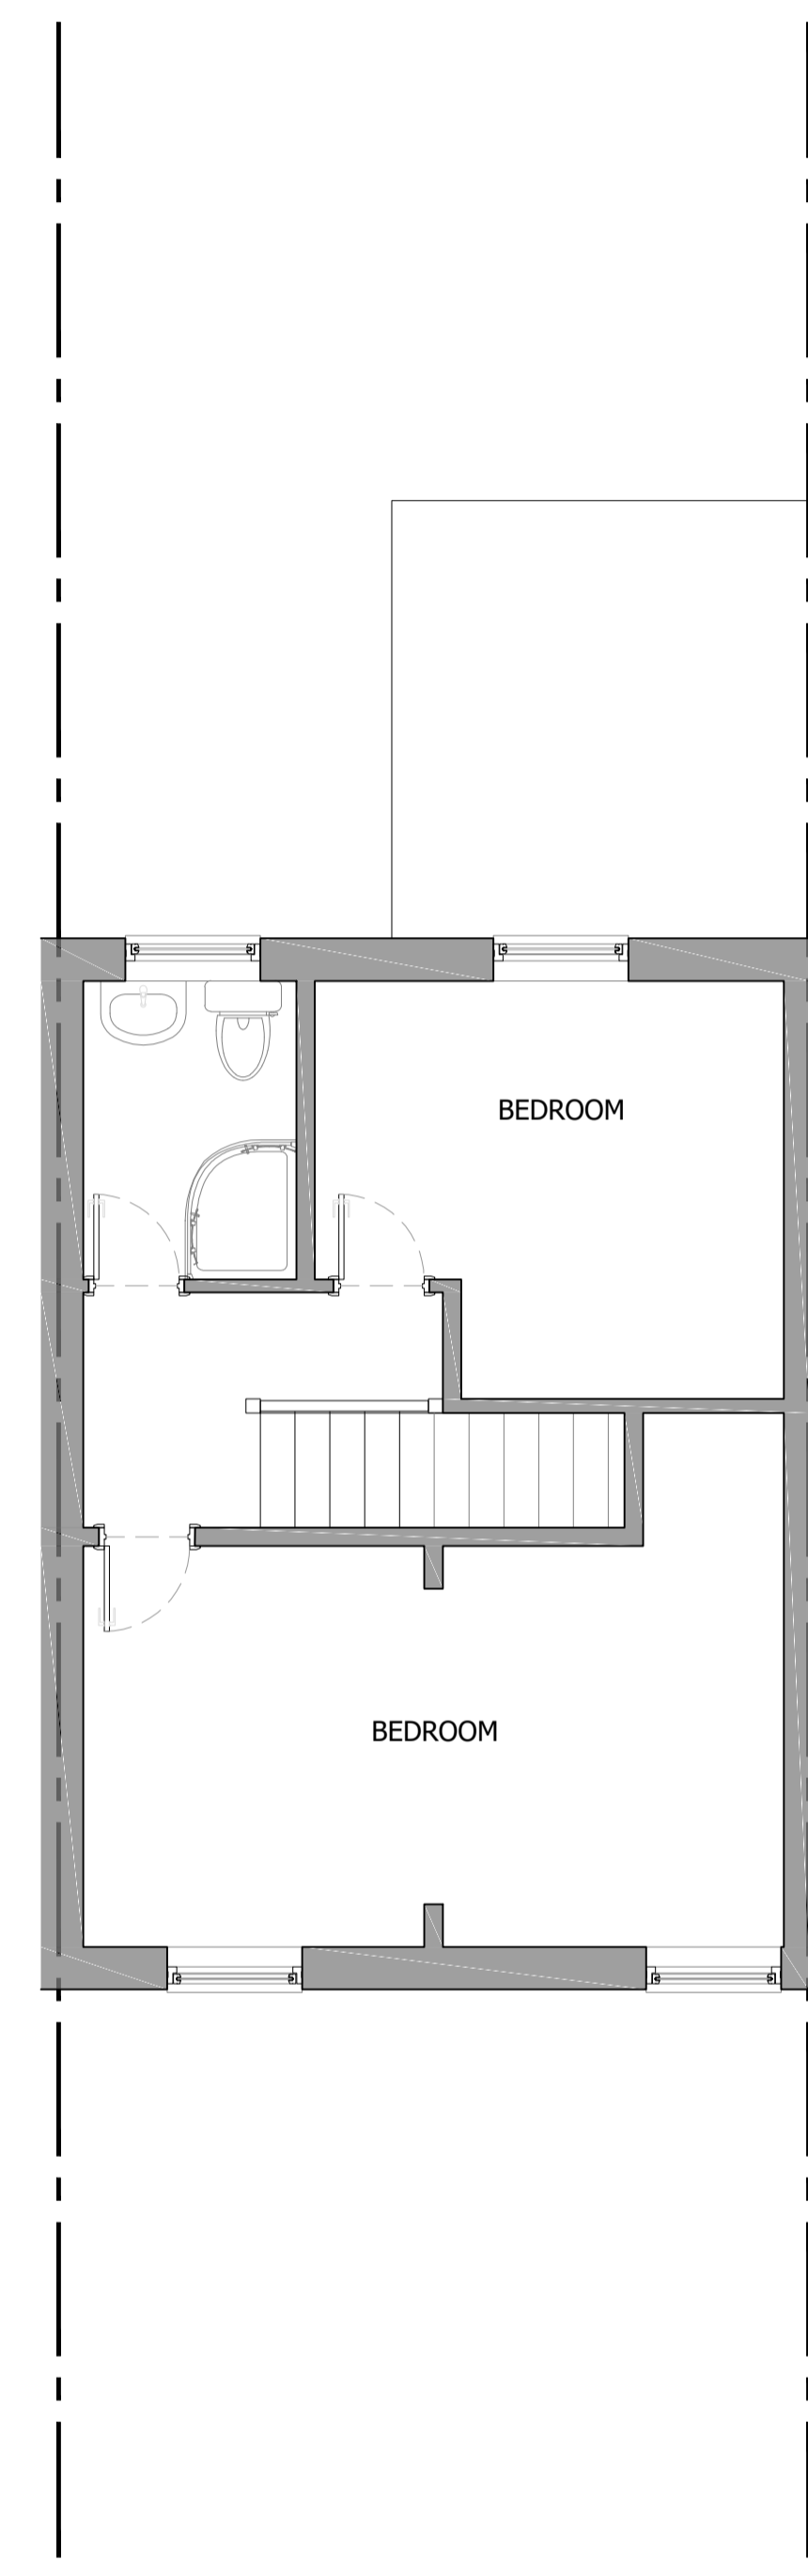

EXISTING FIRST FLOOR

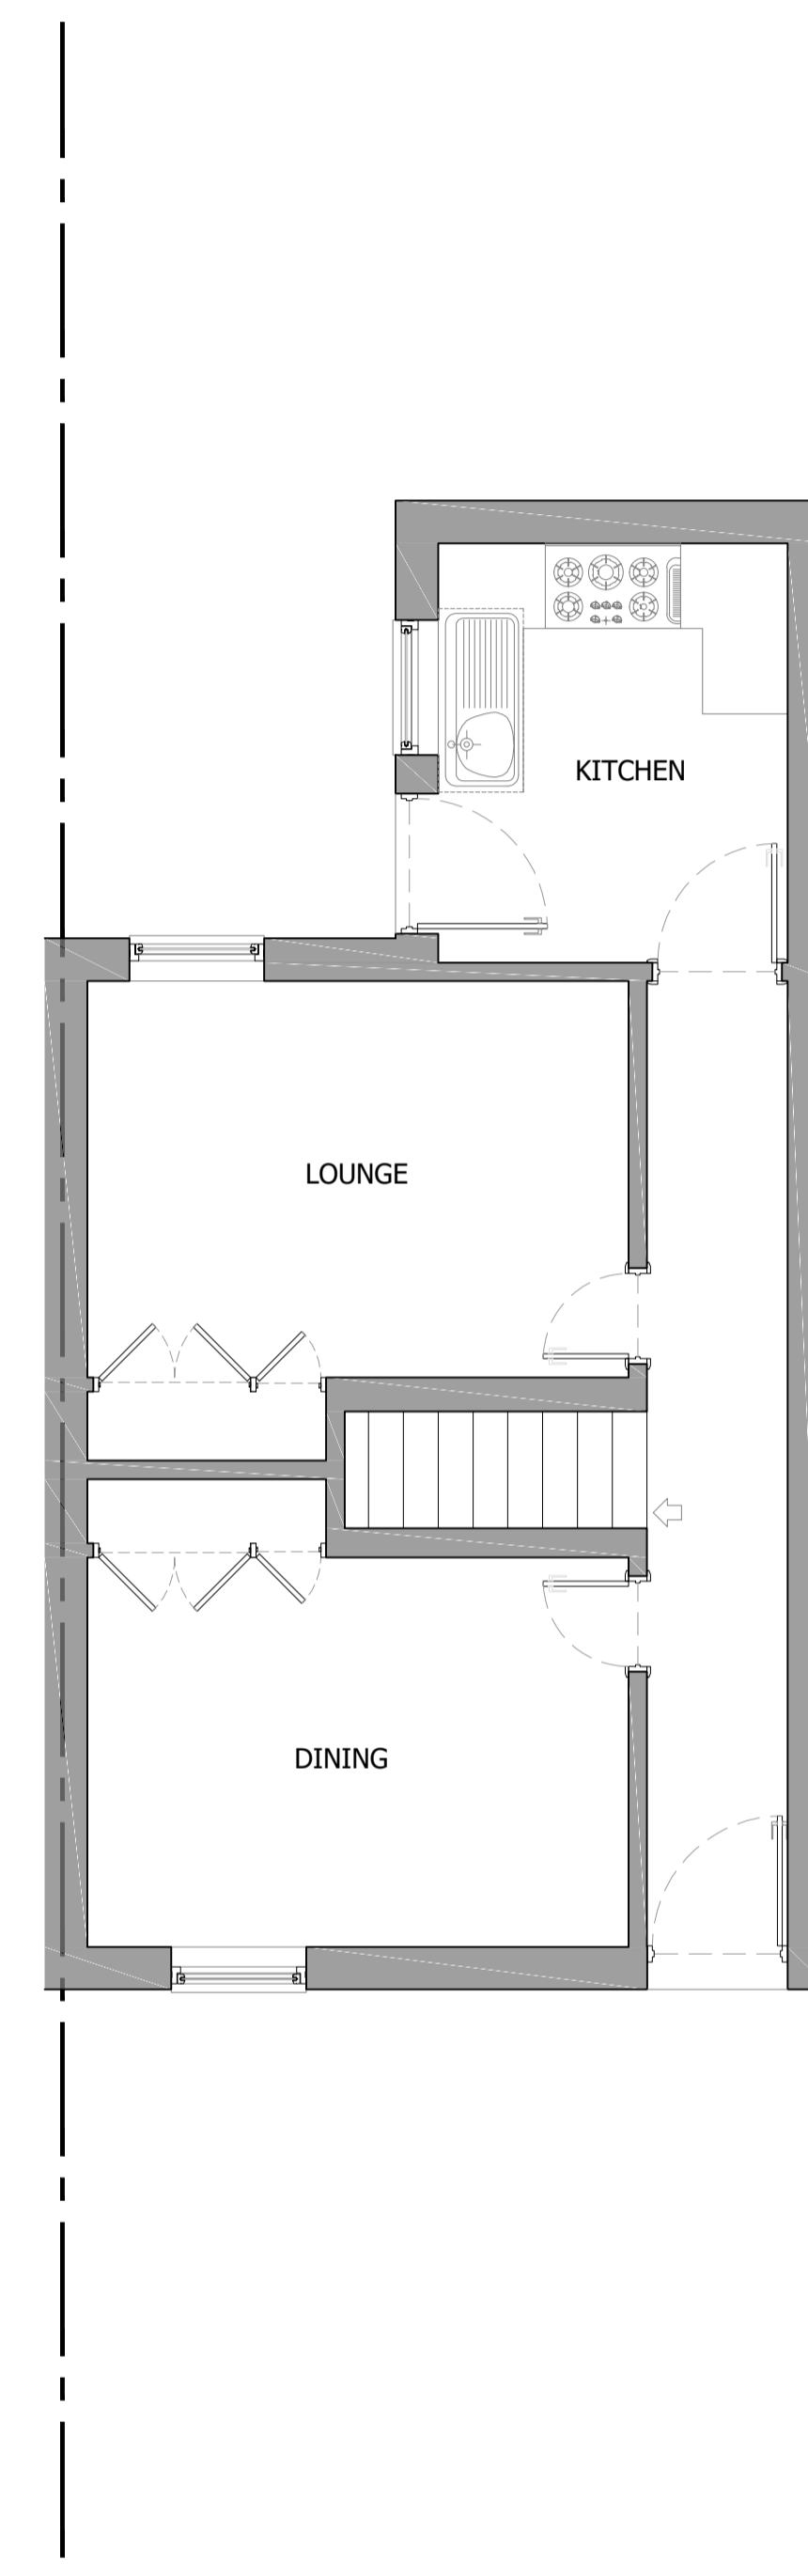

PROPOSED GROUND FLOOR 1:50

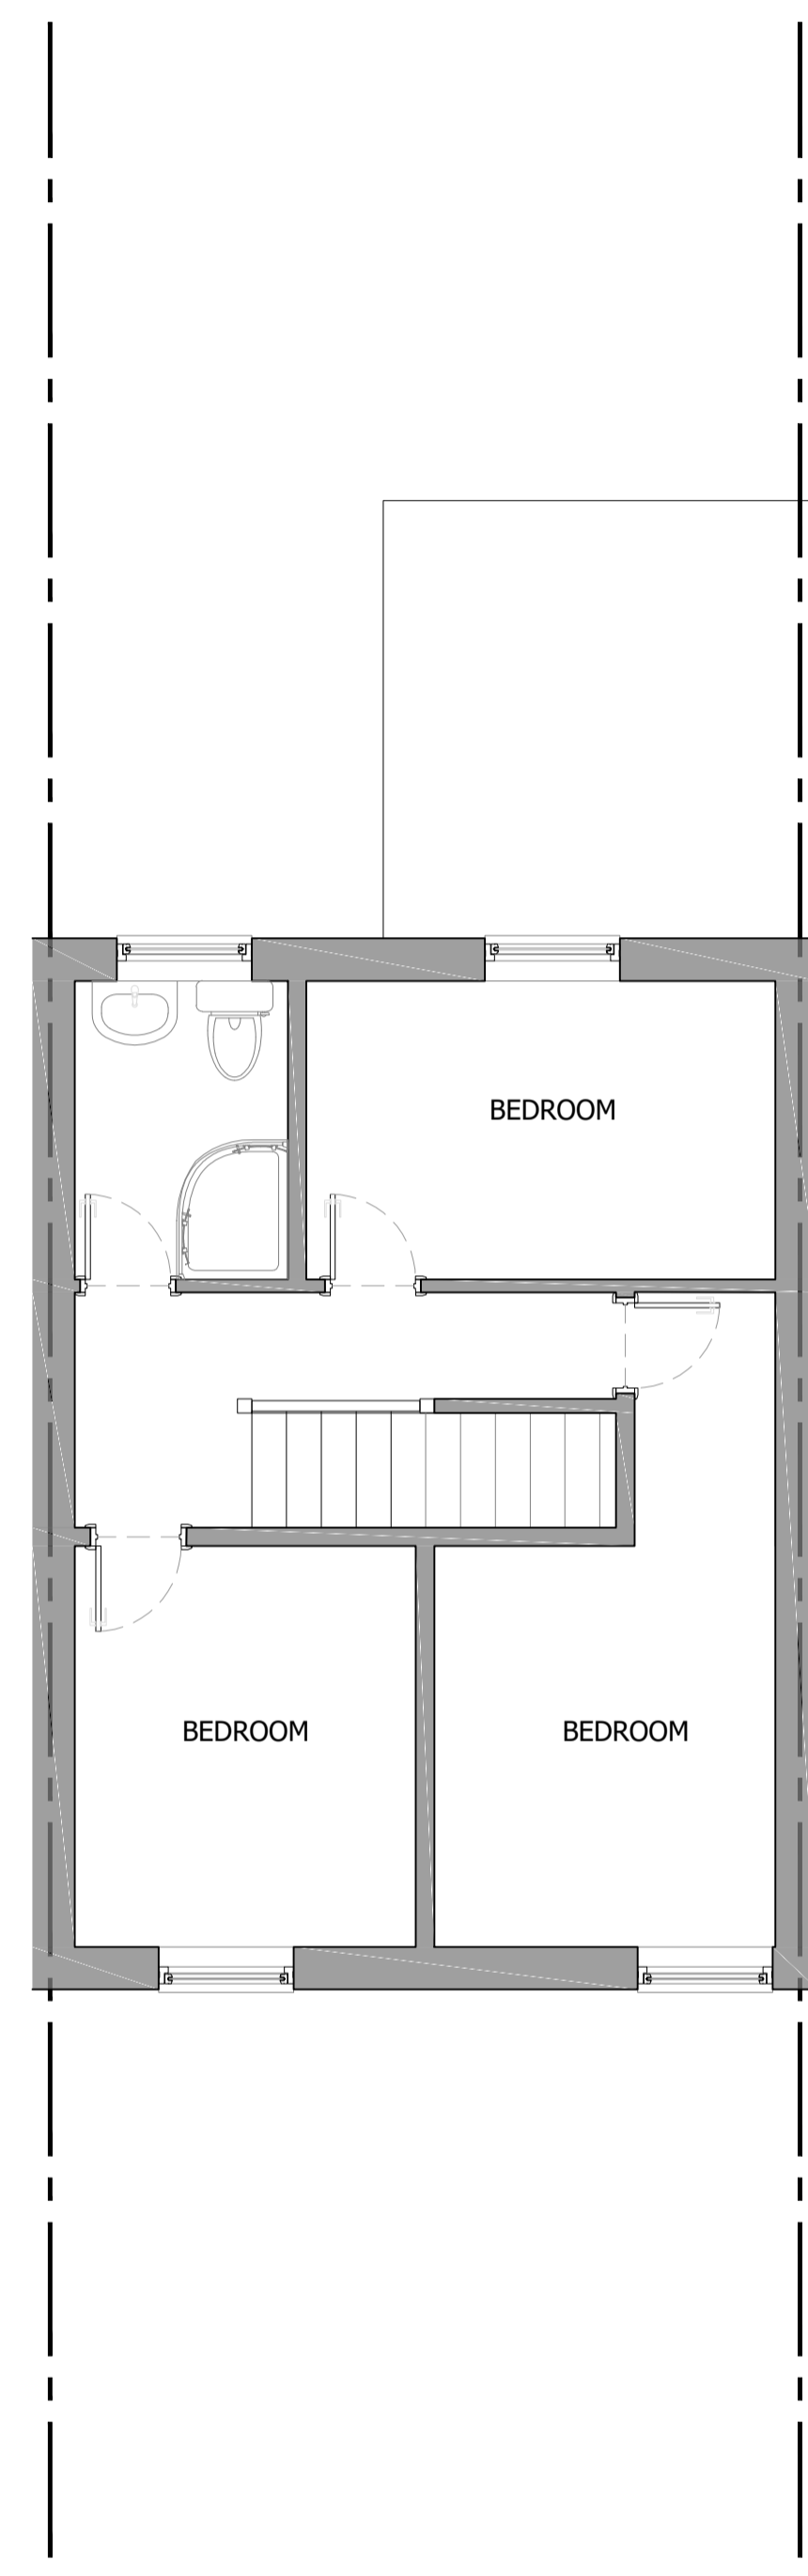

PROPOSED FIRST FLOOR

LRJ PLANNING.
<http://lrjplanning.co.uk/>
 +447984 145 955
 info@lrjplanning.co.uk
 Newport, NP20 5AB, U. K.



TITLE:
 PLANNING
 EXISTING + PROPOSED
 PLANS

26 St Edward Street
 Newport, NP20 4GG

DRAWN: AAV DATE 16/05/2025

SCALES: 2A1 REVISION

DRG No. TRD-222501 - A1/01

