




1 Elevation North Proposed  
0504 1:100 @ A1

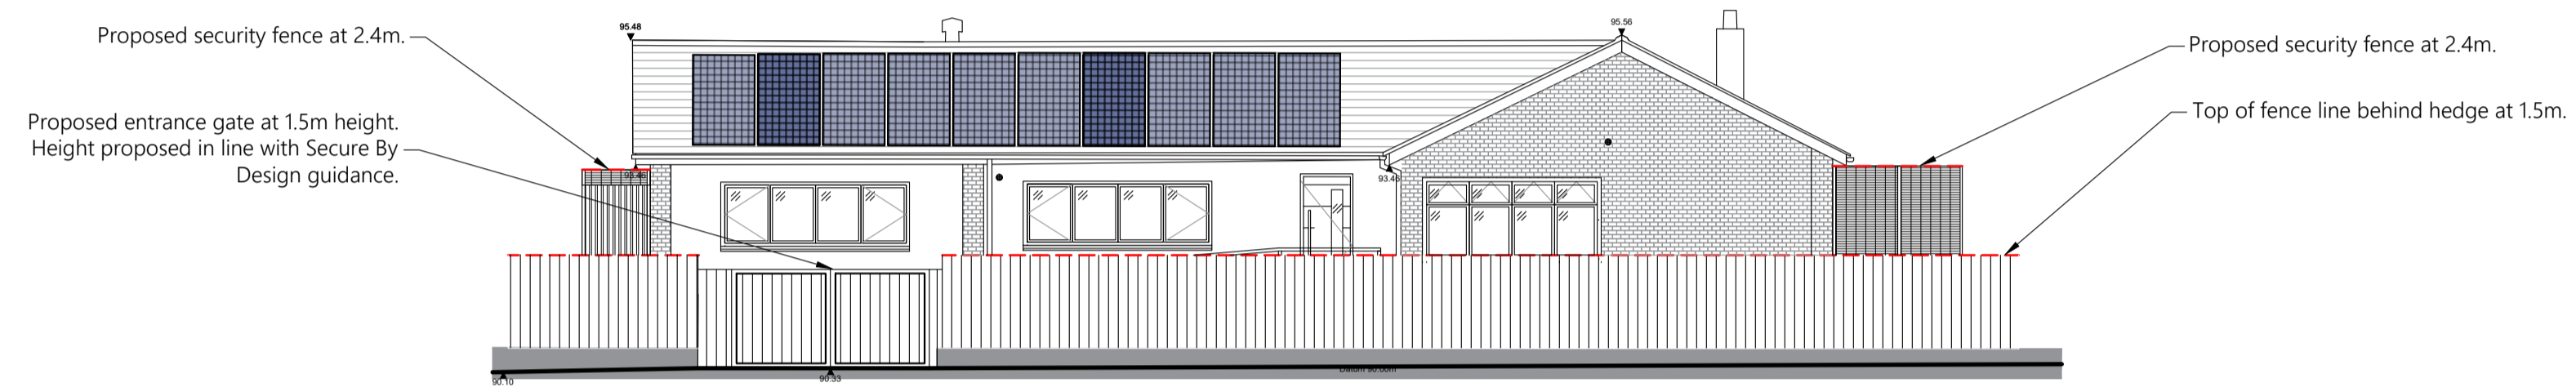

2 Elevation East Proposed  
0504 1:100 @ A1

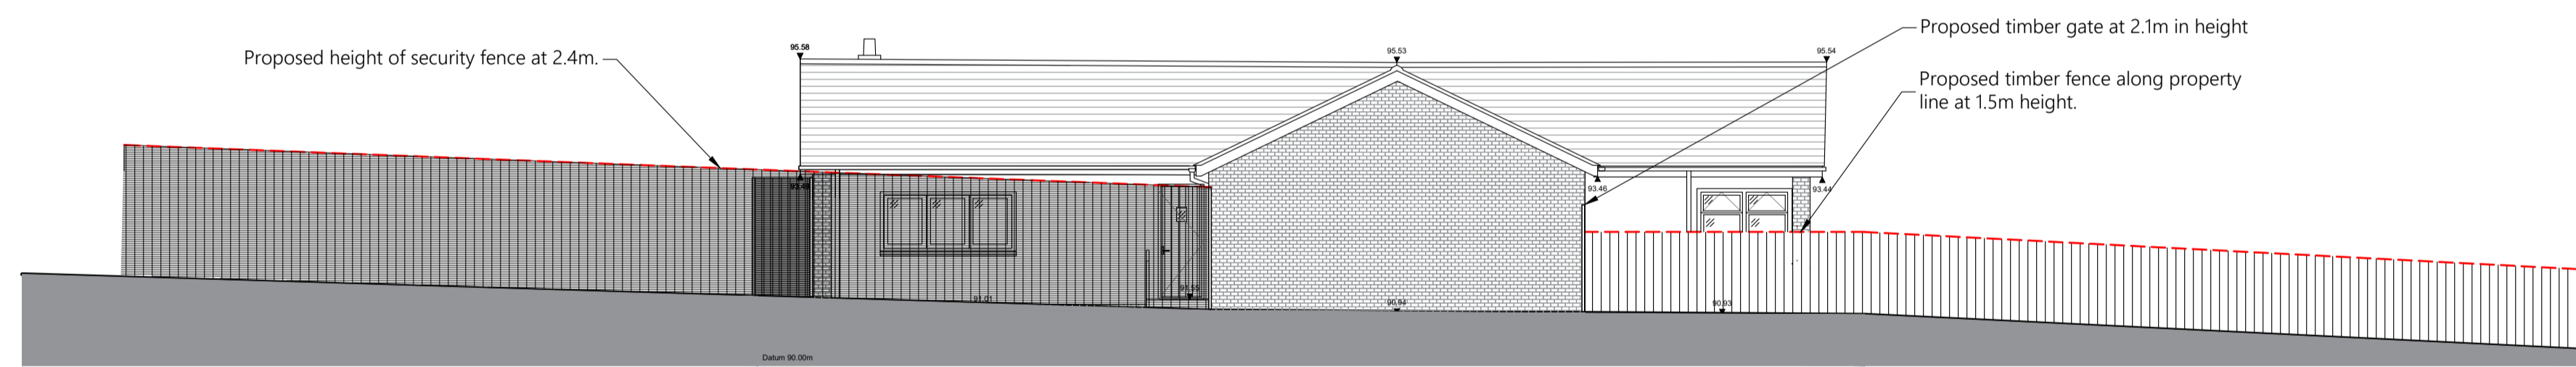

3 Elevation South Proposed  
0504 1:100 @ A1

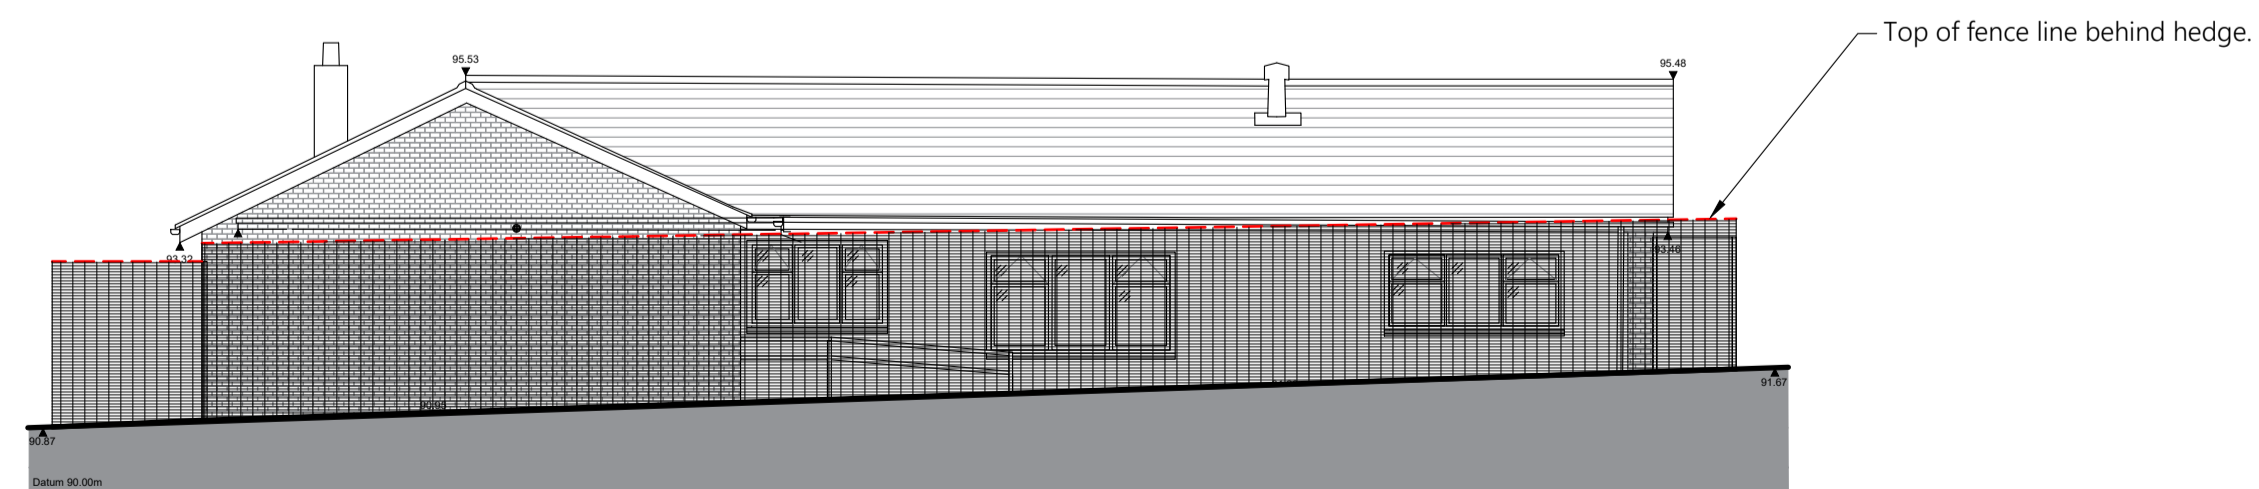

4 Elevation West Proposed  
0504 1:100 @ A1

INSPIRE ARCHITECTS  
33 Cathedral Road  
Pontcanna  
Cardiff  
CF11 9HB  
info@inspirearchitects.co.uk  
02920 109135

GENERAL NOTES

All works proposed shall be conducted in accordance with the related H&S / CDM regulations. Where doubt arises over any aspect of safety, consult the principal designer.

Should any discrepancy be found on this drawing or related project information then the matter must be brought to the attention of Inspire Architects for resolution as soon as possible.

Do not scale from this drawing unless for planning purposes. All dimensions are in millimetres unless otherwise stated. All information and layouts detailed on this drawing are subject to site dimension checks. This drawing may be based on a measured survey or Ordnance Survey information.

All Inspire Architects documents are the property and copyright of Sophem Limited and are not to be used for any purpose without prior written agreement.

— Top of fence line

Rev	Notes	Author / Check	Date
PL1	Revised Planning	CT/LJ	23.12.2025



CLIENT  
Newport Norse

PROJECT NAME  
Springfield House, Catsash Rd,  
Newport, NP18 1JJ

SHEET NAME  
Site  
Elevations  
Proposed Fence

STATUS  
Planning

STATUS CODE  
S2

SHEET SIZE  
A1

SCALE  
1:50 @A1

PROJECT NUMBER  
2243.02

DRAWING NUMBER  
0504