


Site Location Plan
1 : 1250

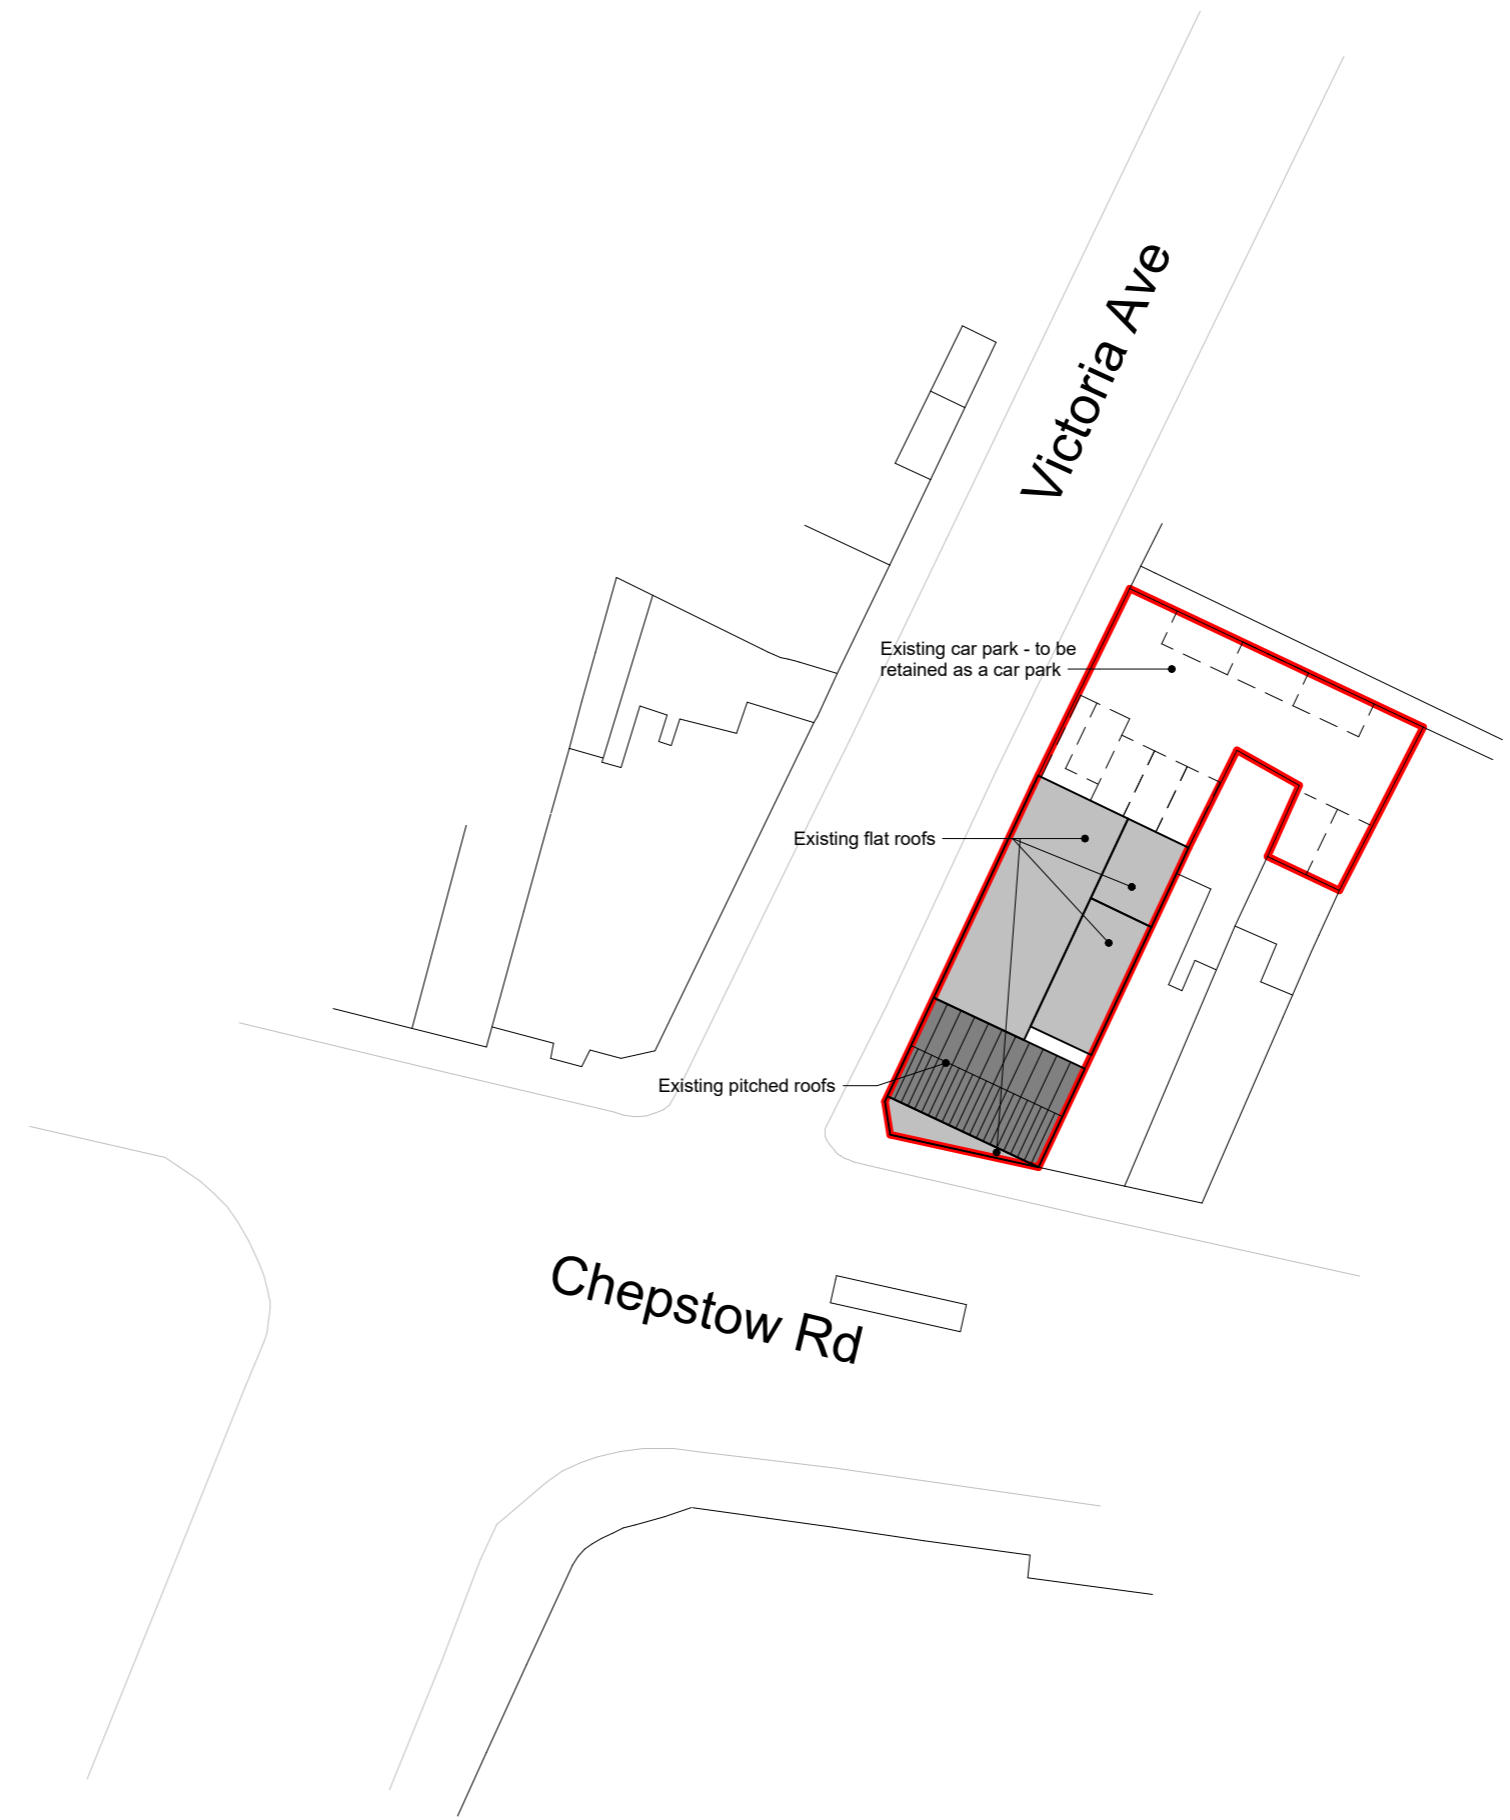

Existing & Proposed Block Plan
1 : 500

REV.	DATE	DESCRIPTION	BY

CLIENT
OCD CDS

DRAWN
AJ

CHECKED
AJ

SSA Sustainable Studio Architects
 1 Gold Tops, Newport NP20 4PG
 www.sustainablestudio.co.uk
 © Sustainable Studio Architects 2024

PROJECT
OCD CDS
159 Chepstow Road
Newport
NP19 8GE

DRAWING TITLE
Site Location & Block Plan

DRAWING STATUS PL : PLANNING	SCALE As indicated @ A3
DRAWING NUMBER PL-001	REVISION