
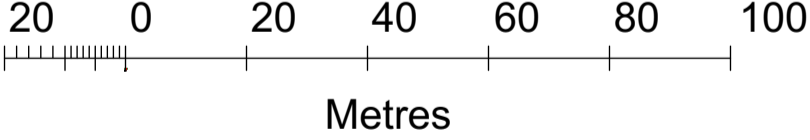
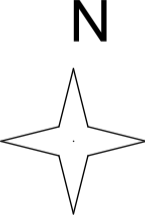


Kensington Court, Maindy, Newport Site Location Plan-rev A, B, C, D Scale: 1/1250 @ A3

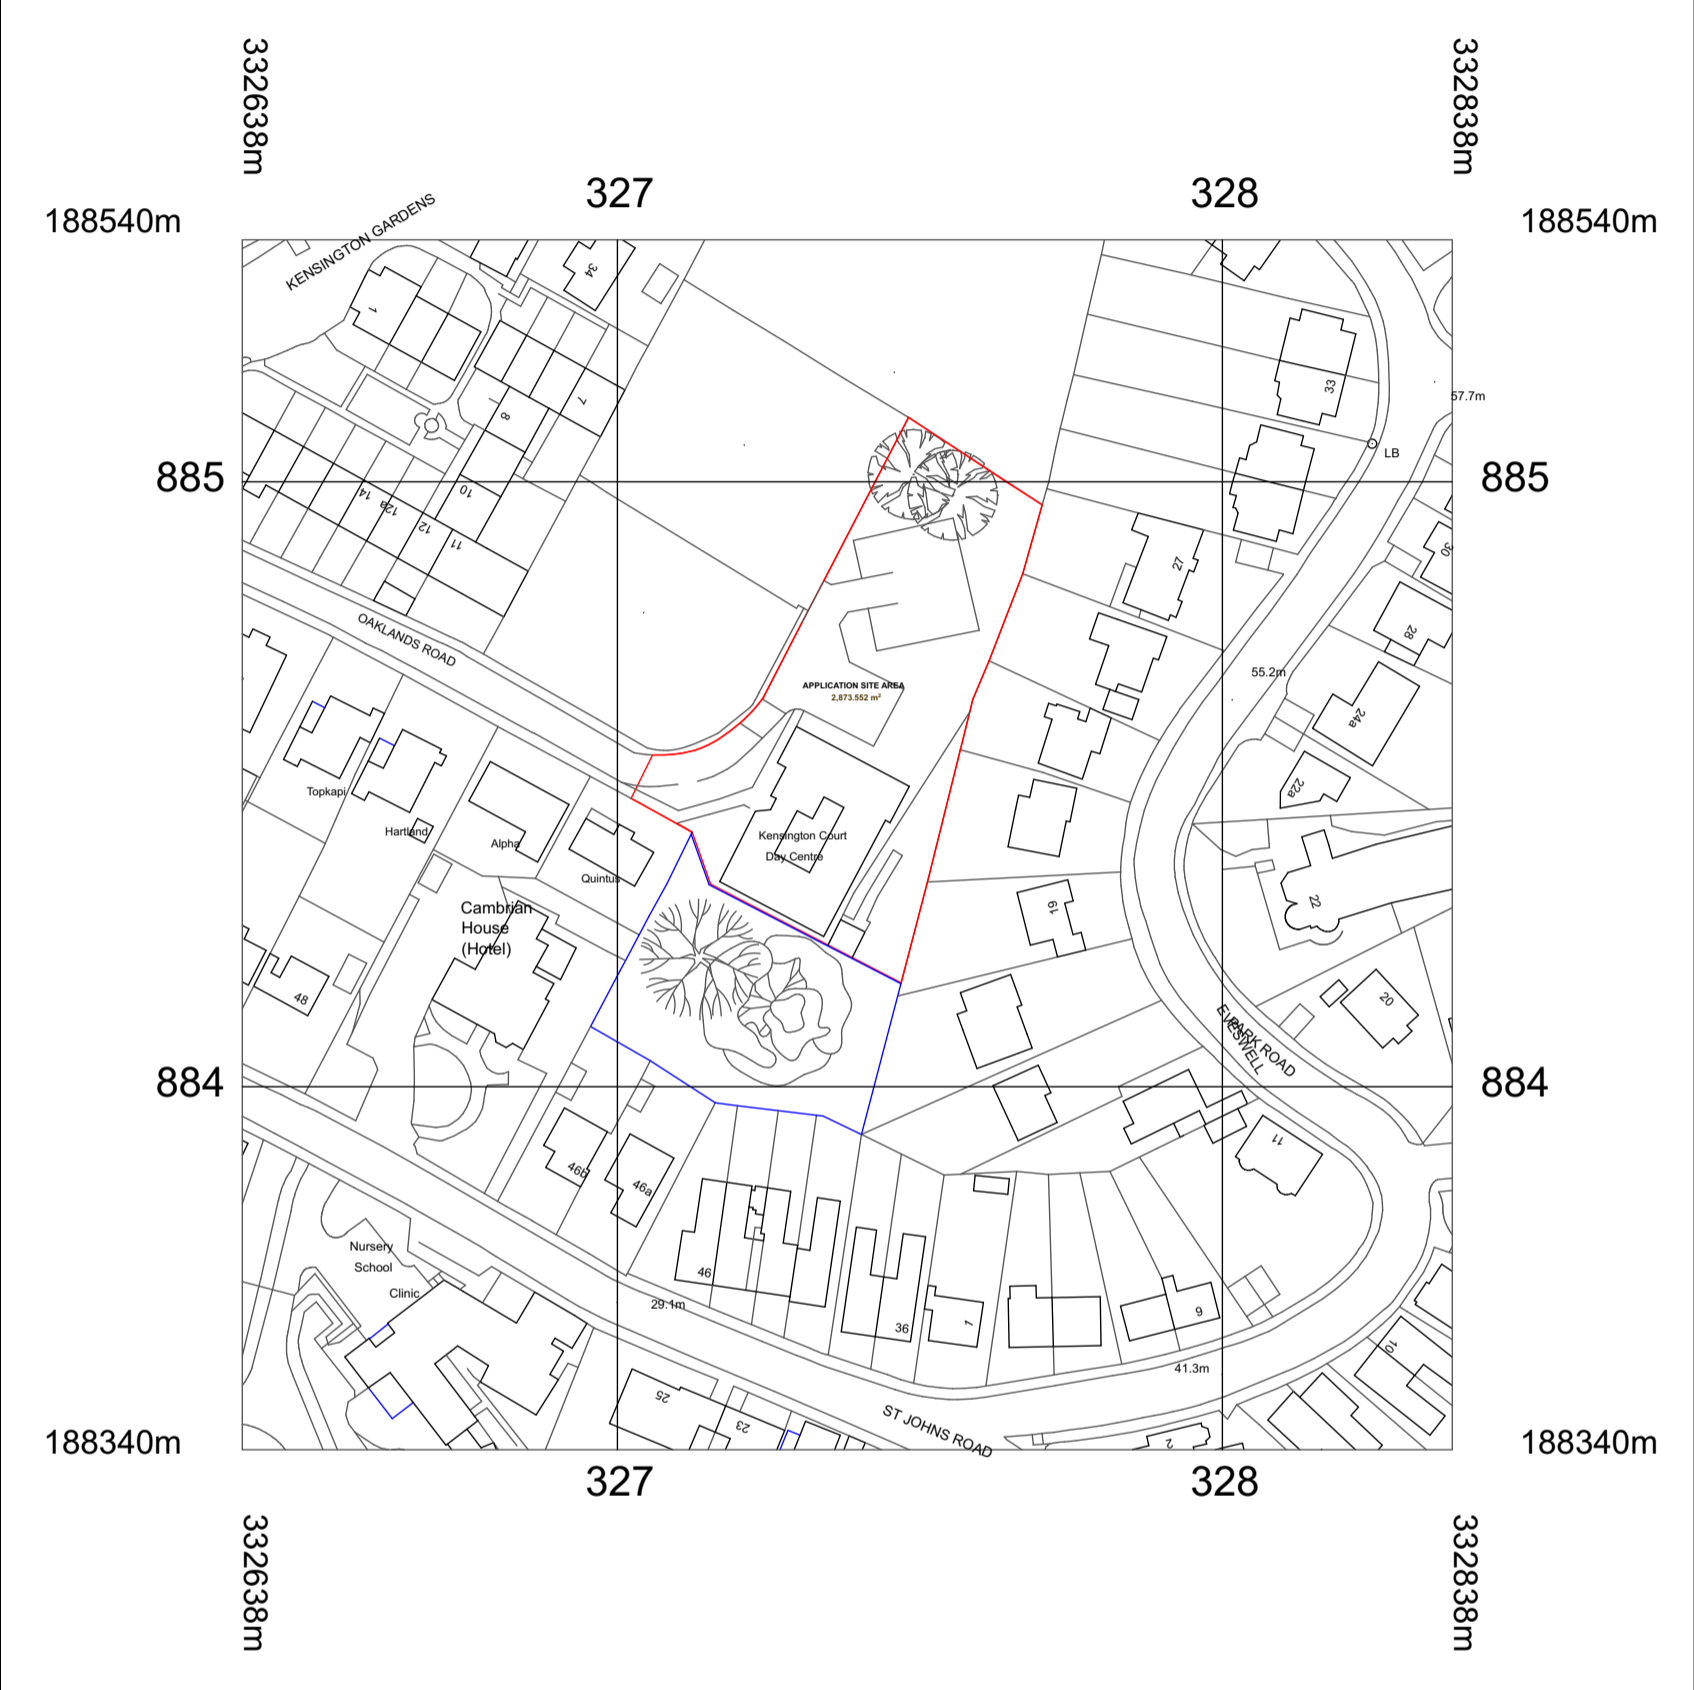

Crown Copyright 2016
Reproduction in whole or in part is prohibited
without the prior permission of Ordnance Survey.