




PLOT-04

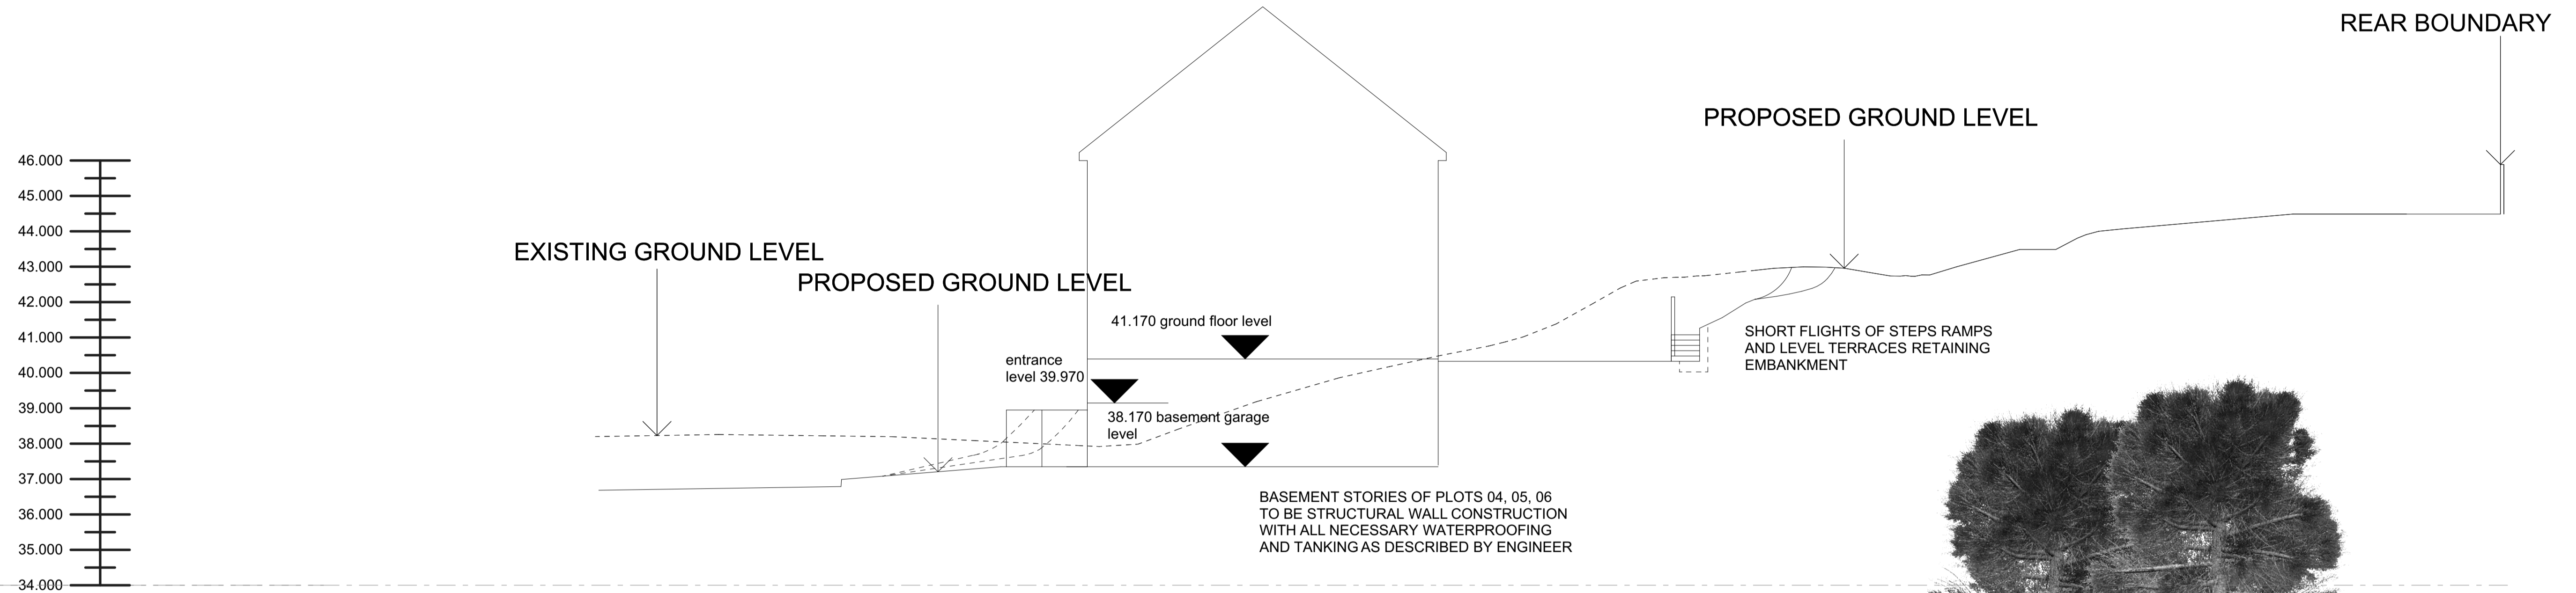

SECTION S-07

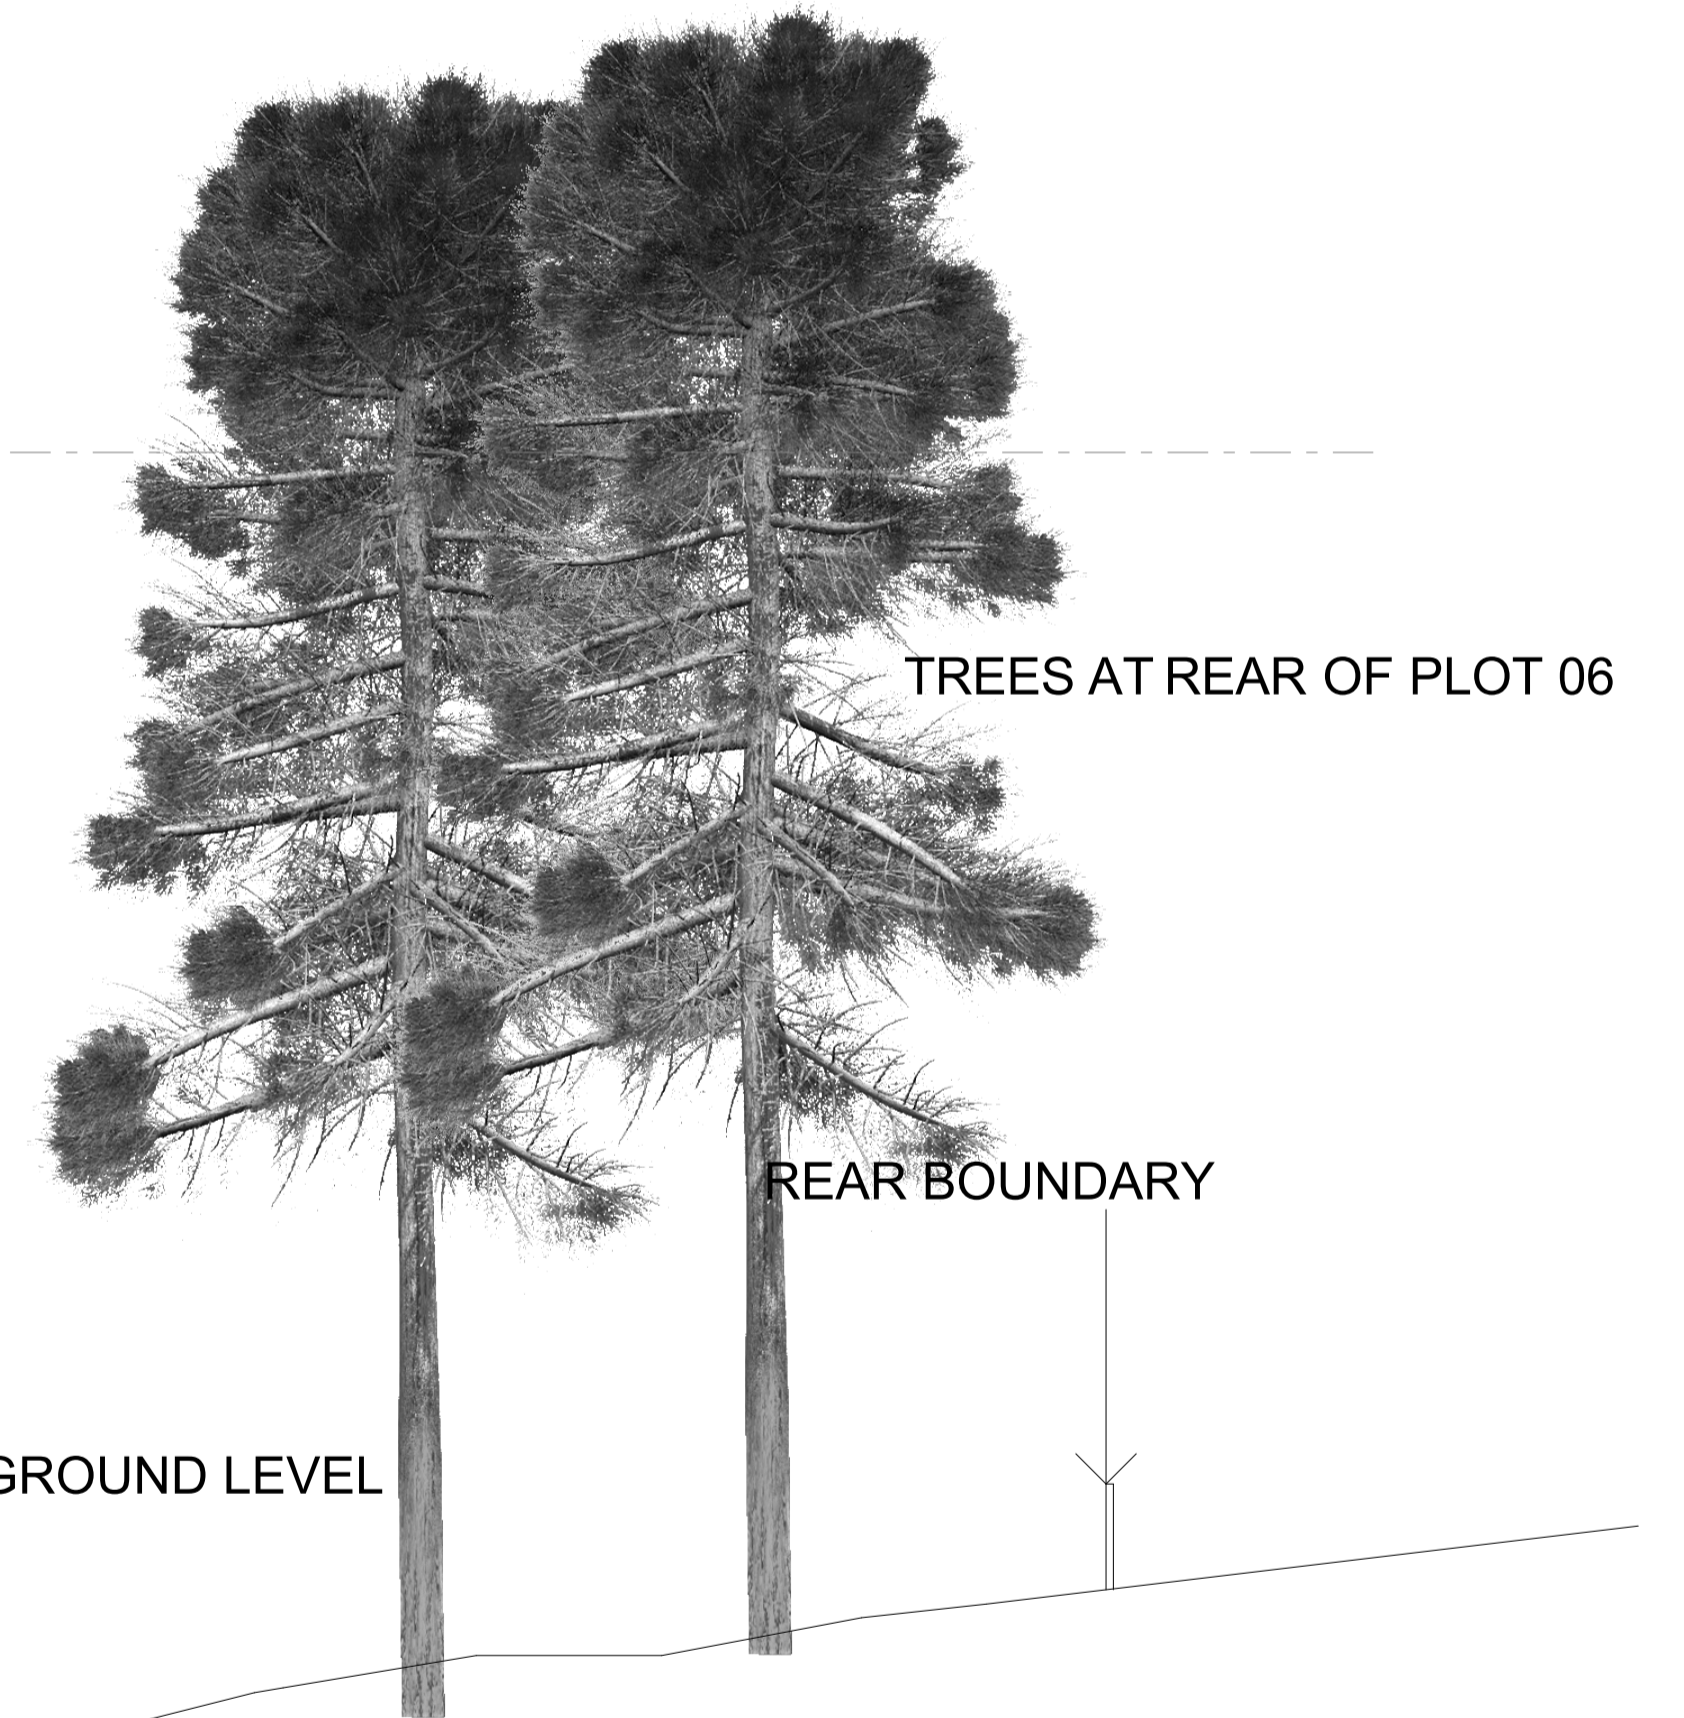

PLOT-05

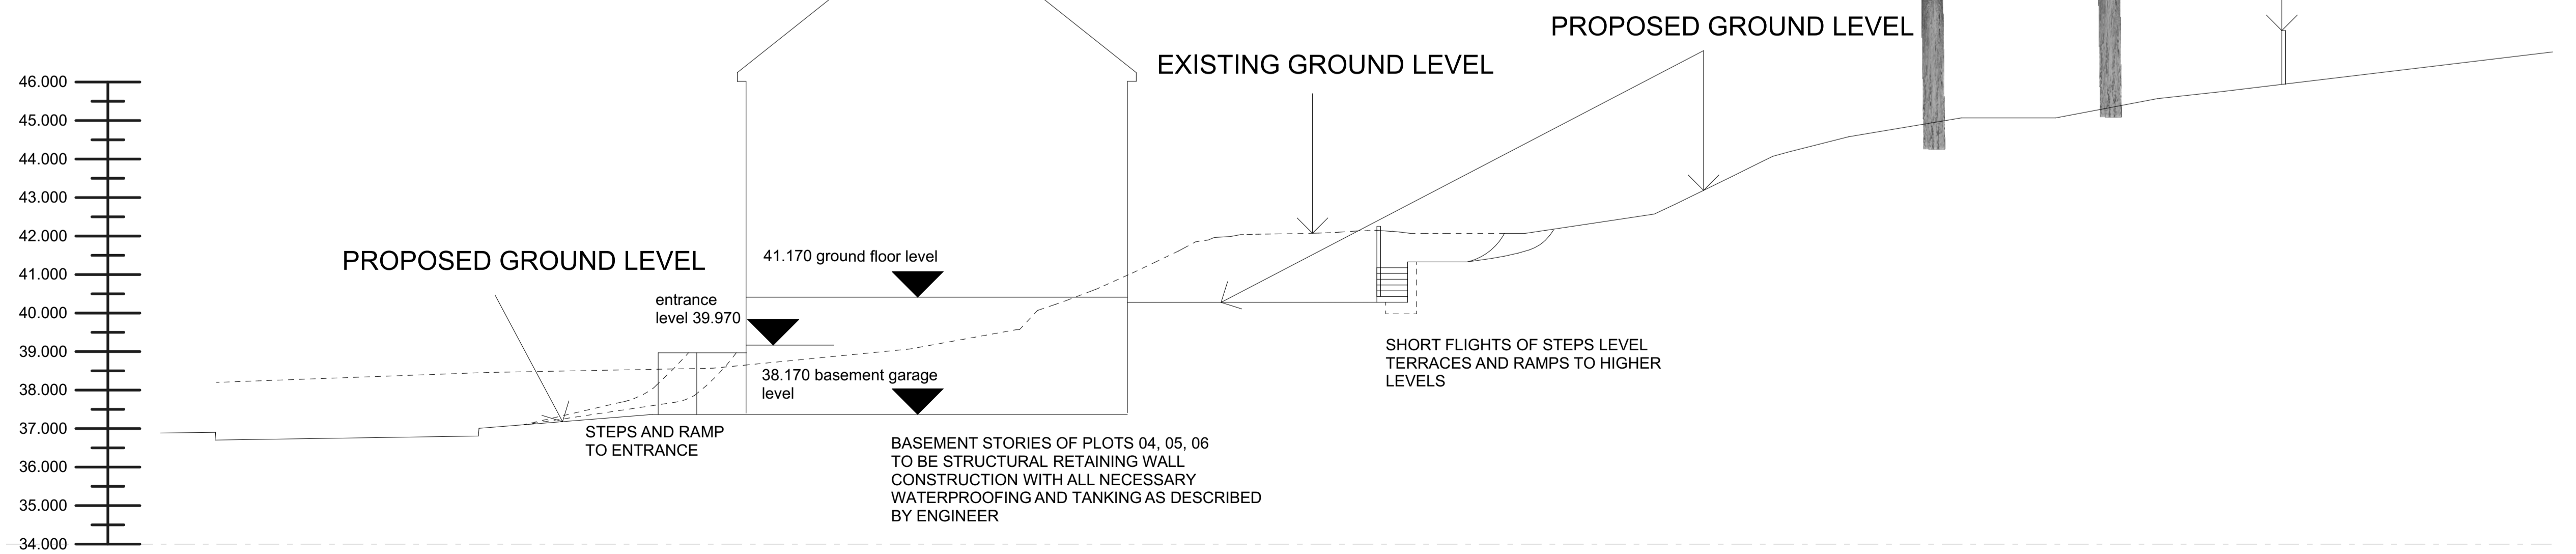

SECTION S-09