



LWB Van - Left In

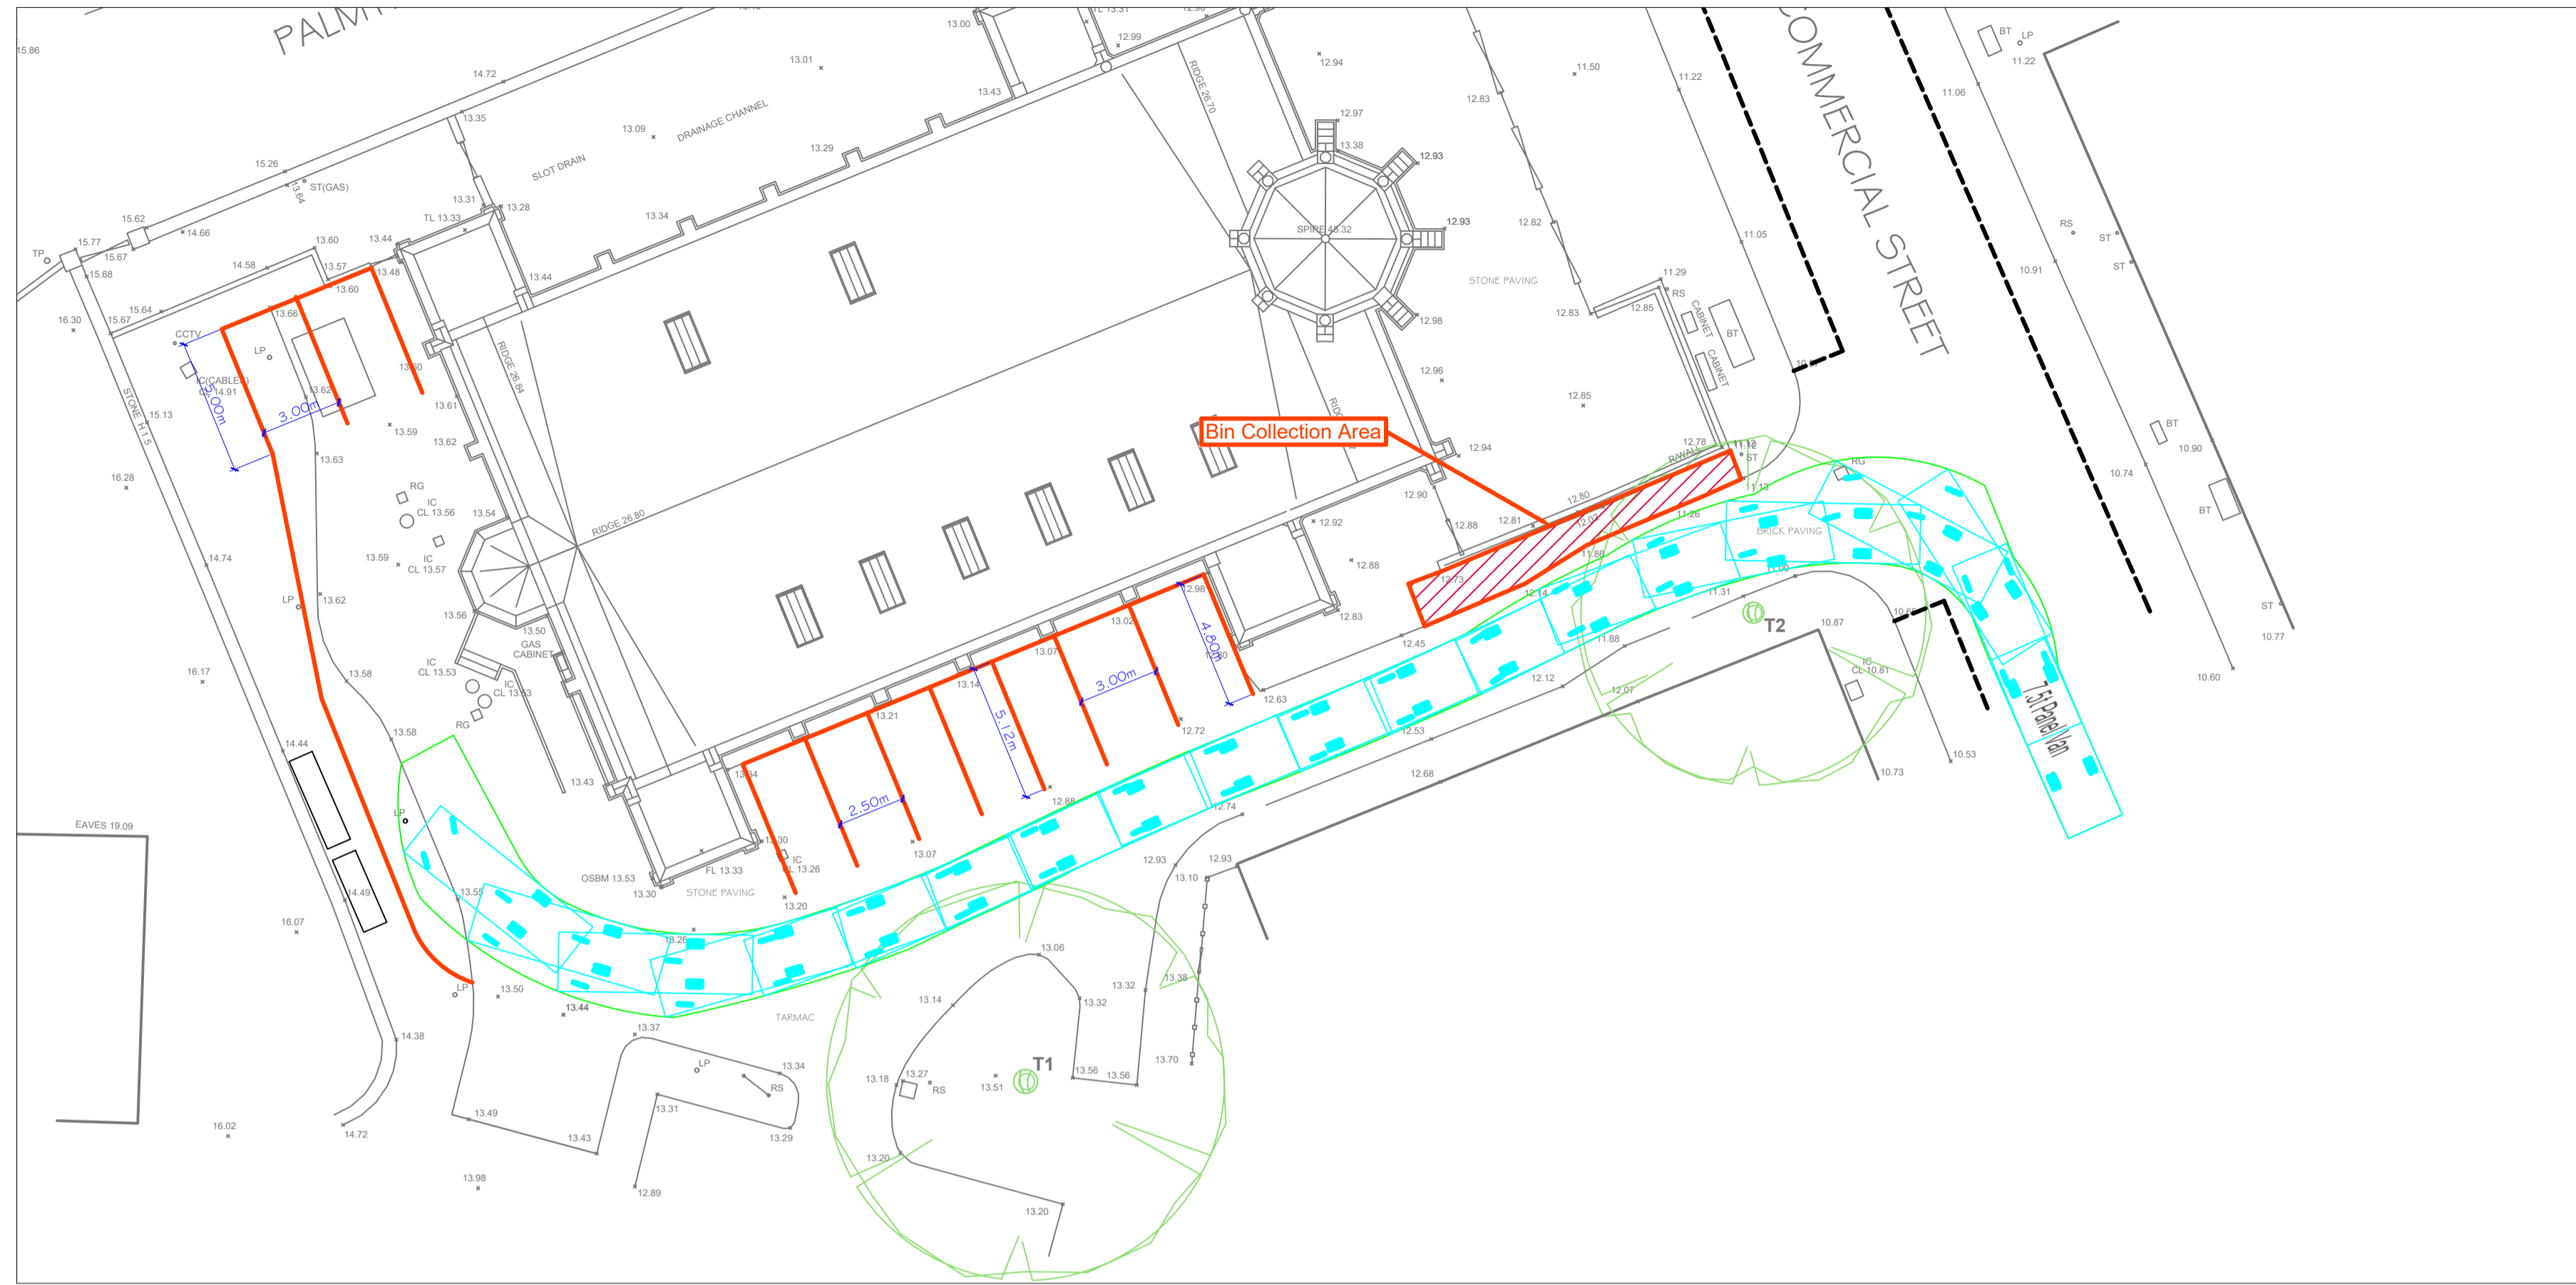


LWB Van - Right In



LWB Van - Turn & Left Out

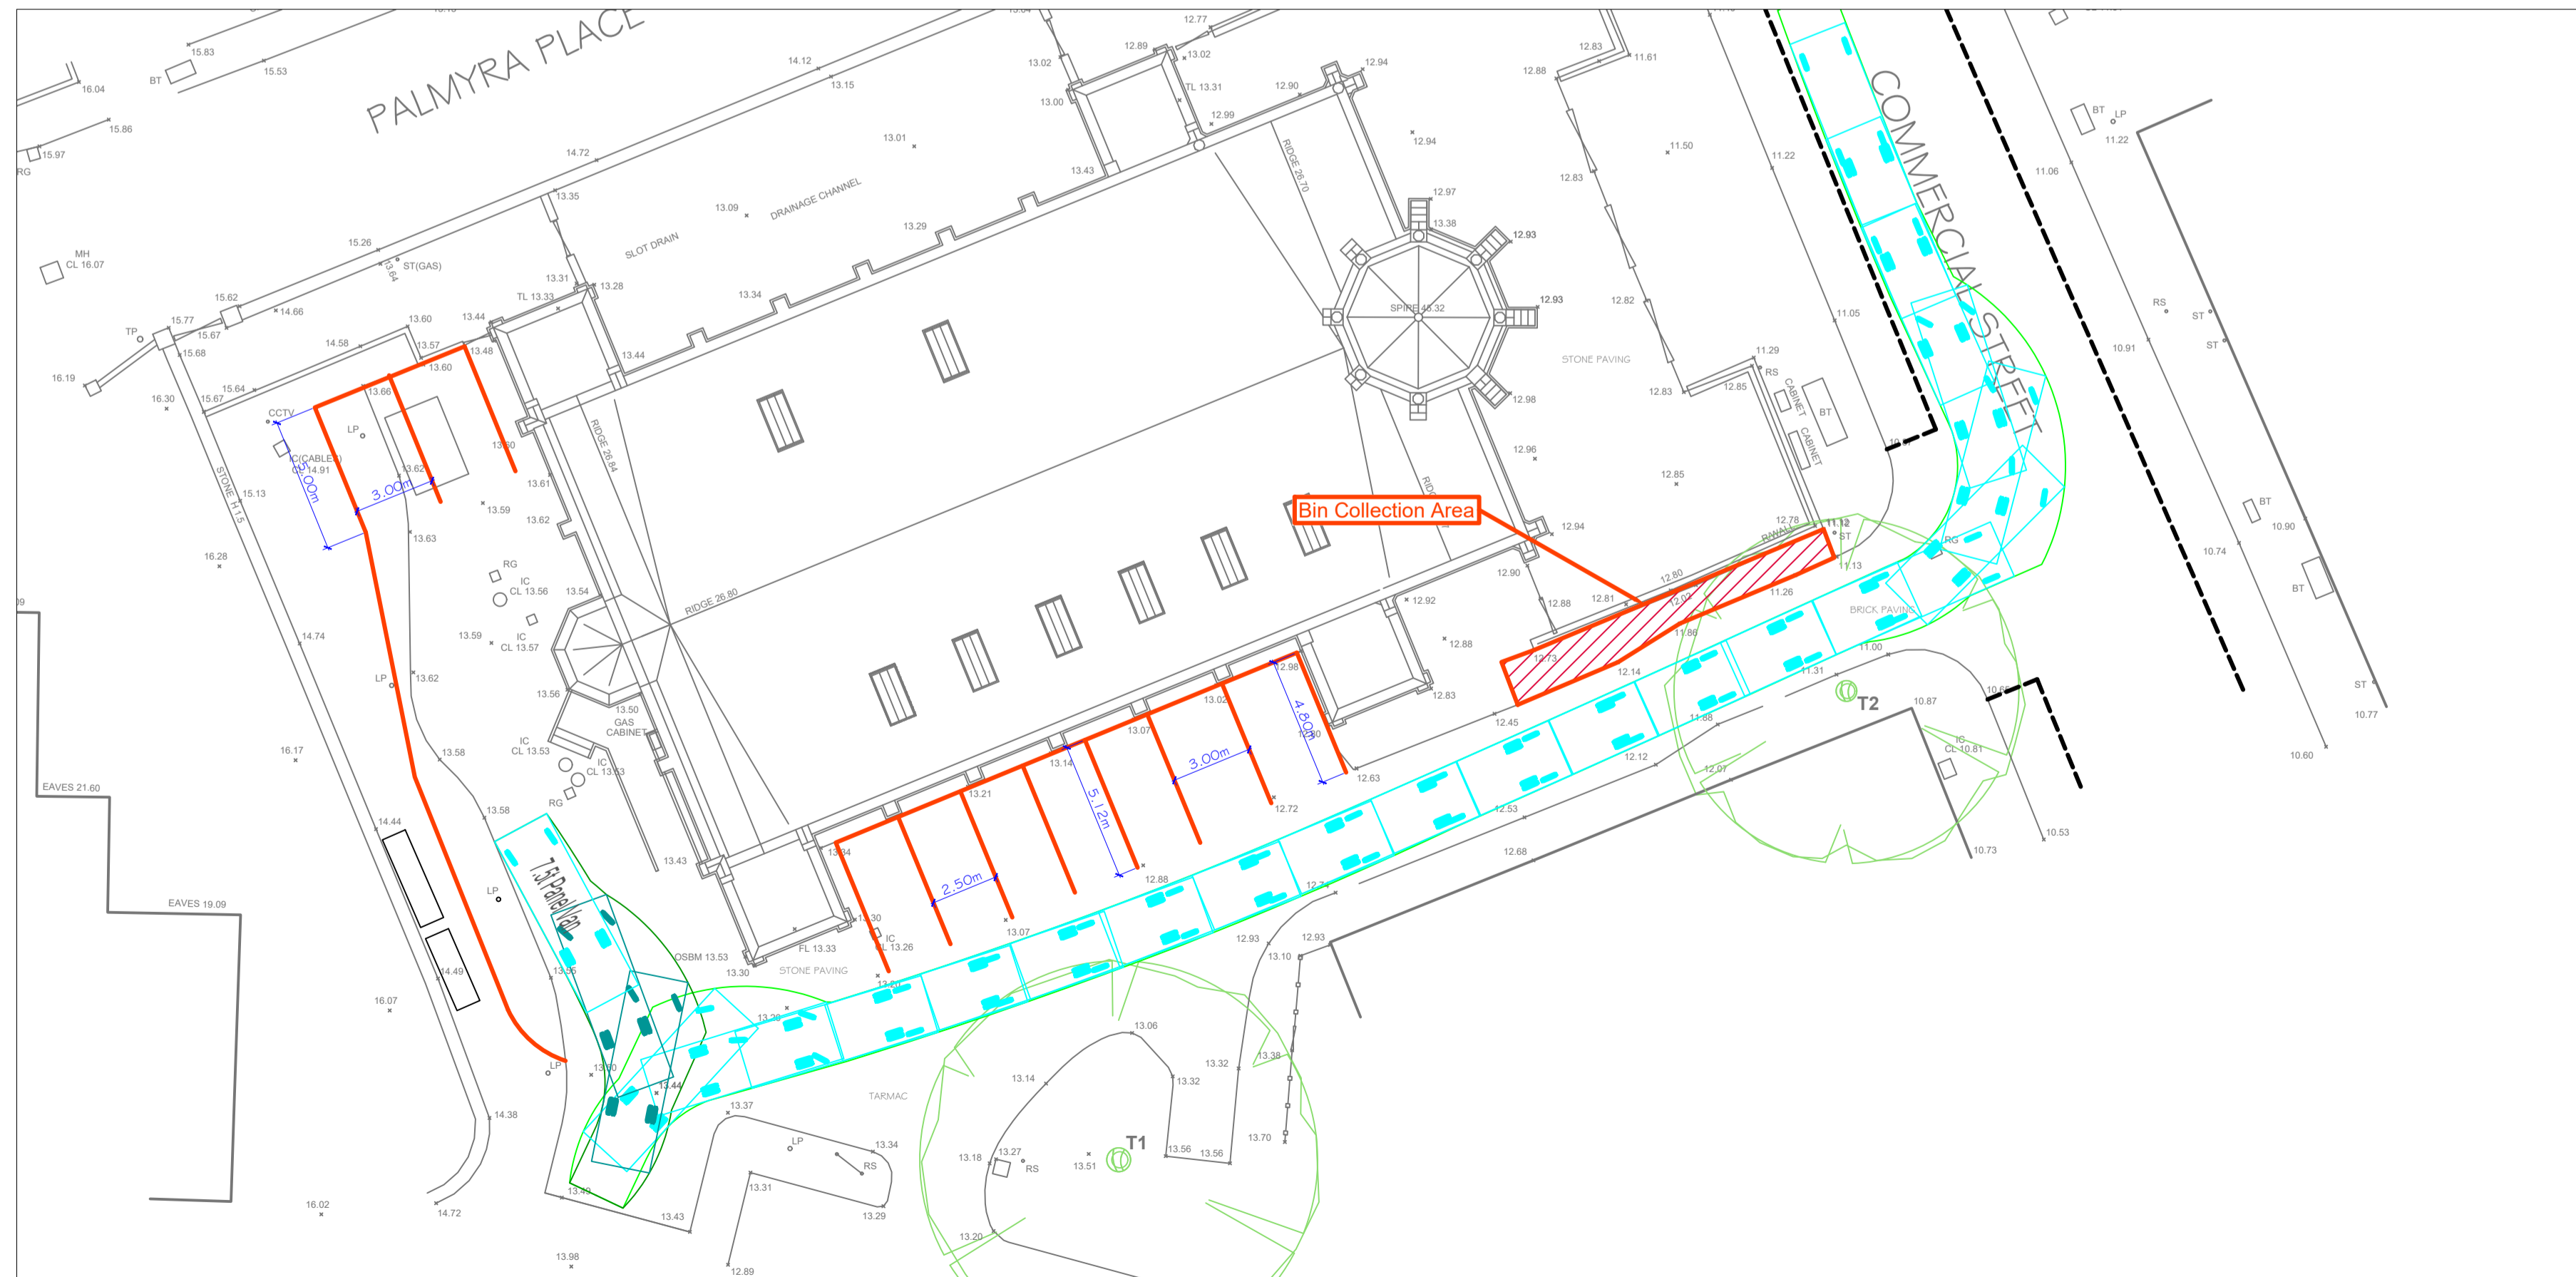

LWB Van - Right Out

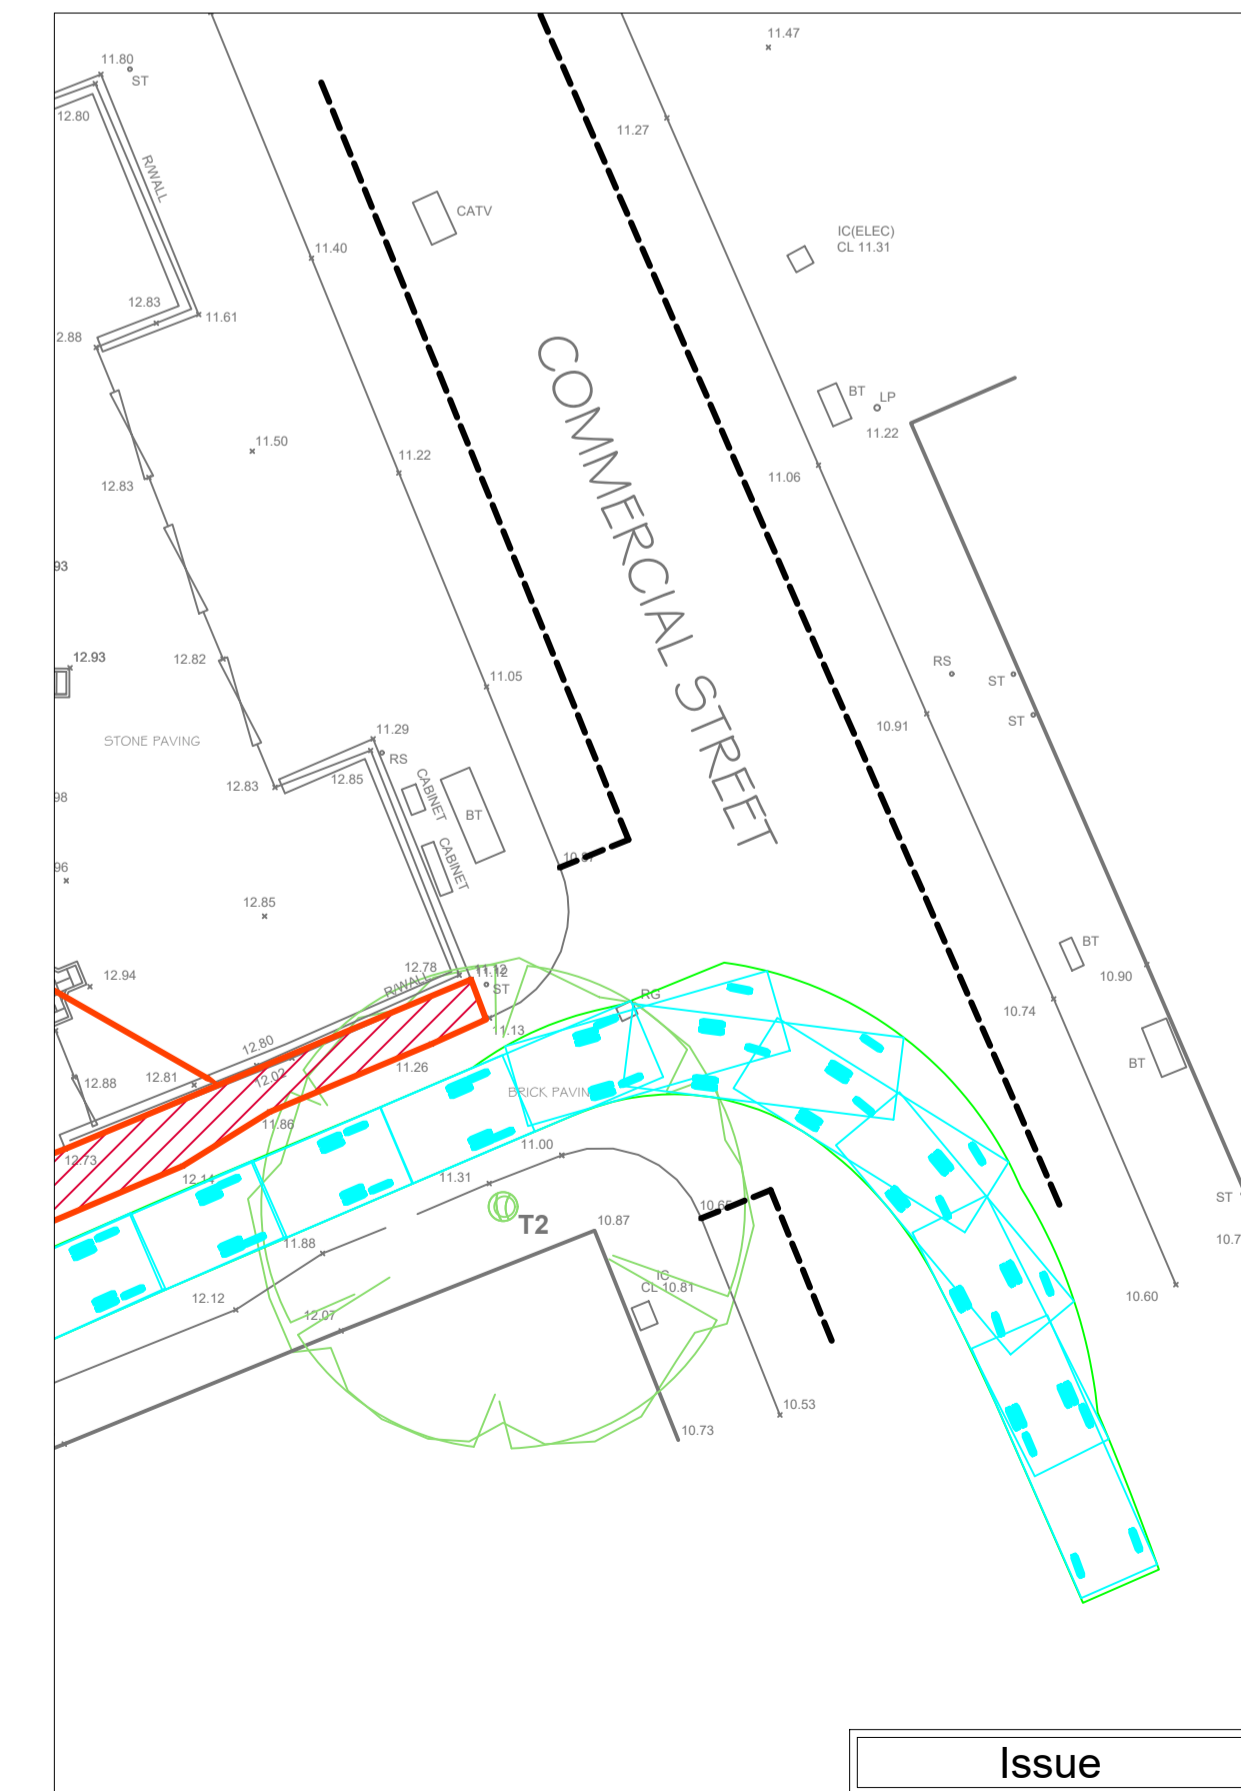


Notes

Based on topographical survey and proposed layout details provided by applicant.

Refuse vehicle specification taken from Newport City Council's Waste Storage and Collection Supplementary Planning Guidance; January 2020

Vehicle details:

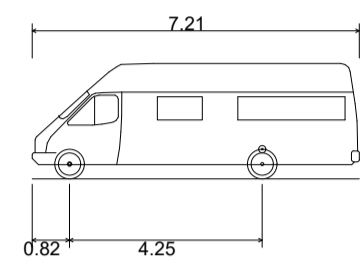

7.5t Panel Van
Overall Length 7.210m
Overall Width 2.192m
Overall Body Height 2.544m
Min Body Ground Clearance 0.316m
Track Width 1.865m
Lock to lock time 4.00s
Kerb to Kerb Turning Radius 7.400m

Rev	By	Chkd	Apprv	Date	Description

Client
Mr A Brown

Project
St Paul's Church
Commercial Street, Newport

Drawing
**Long Wheel Base Van
Vehicle Tracking**

Drawn by: JH Date: 18.03.2025
Checked by: JH Date: 18.03.2025
Approved by: JH Date: 18.03.2025

Drawing No. 2501DWG04 Revision

Drawing Scale: 1:200 @ A1