




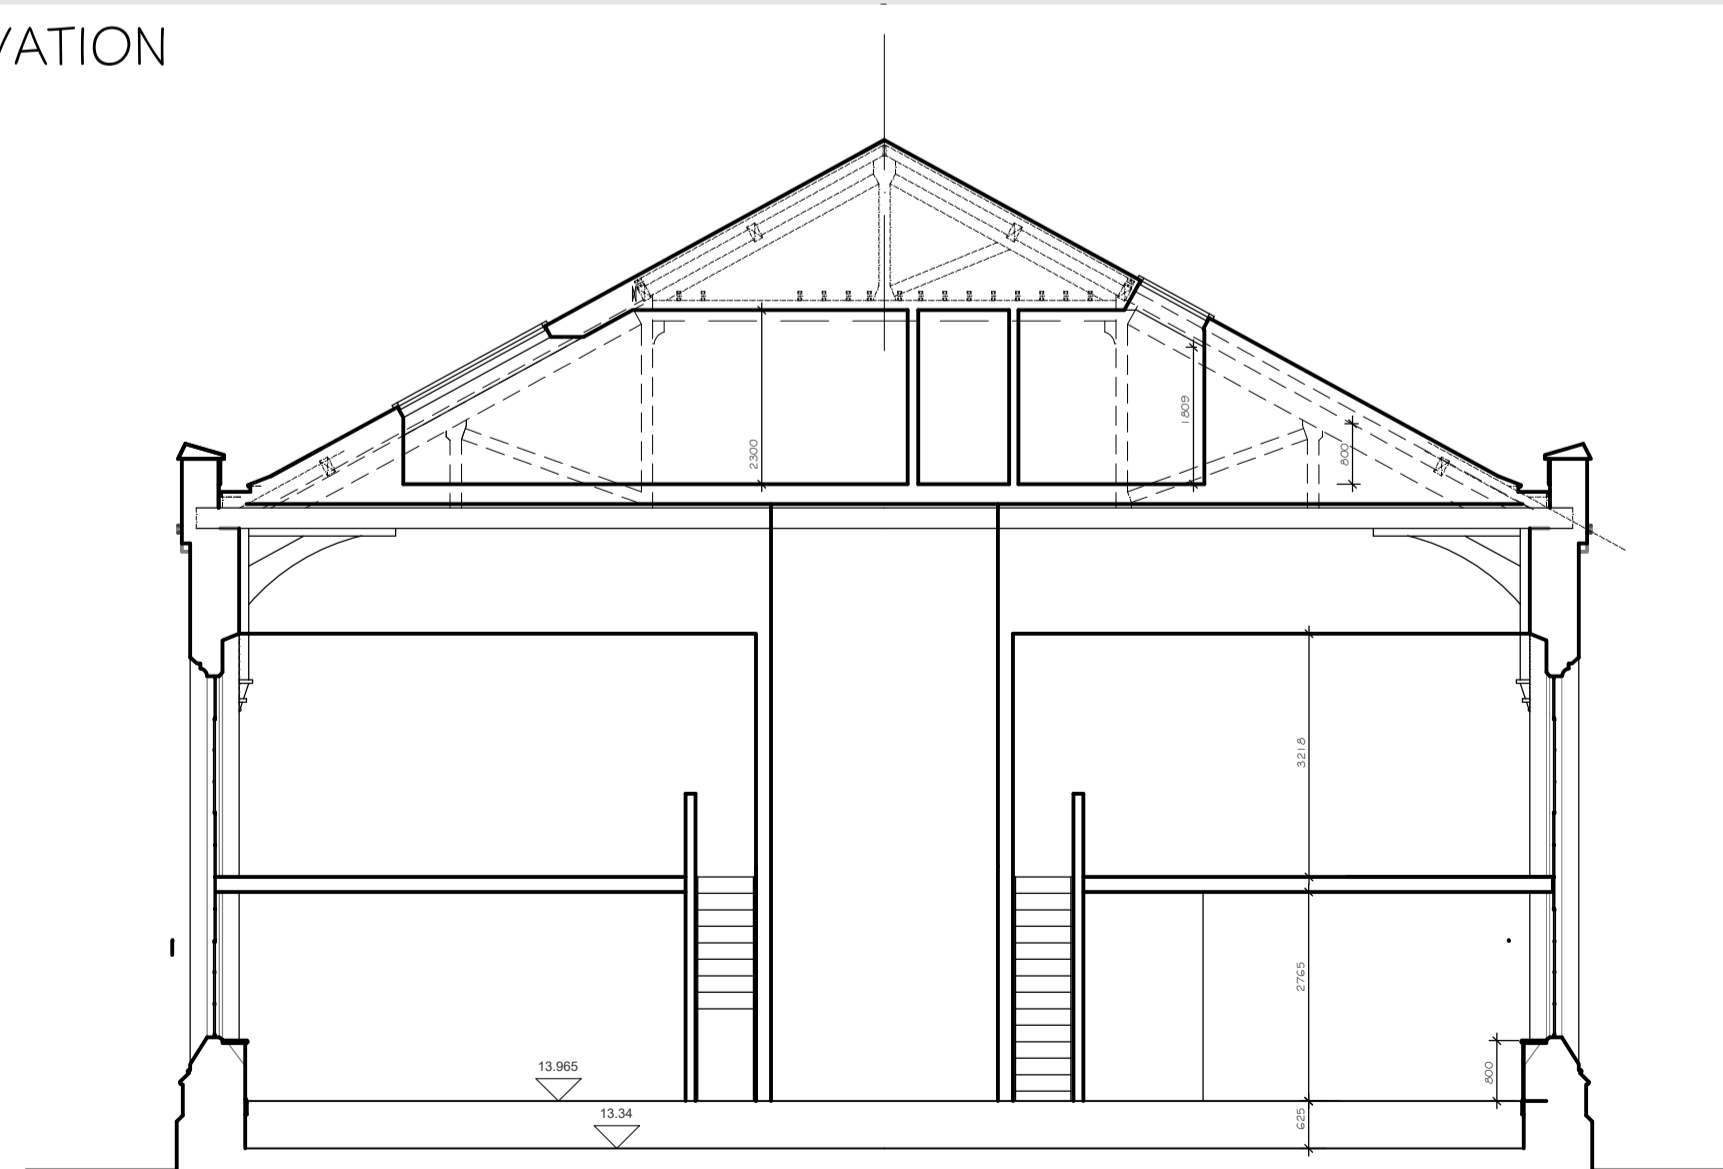

ELEVATION

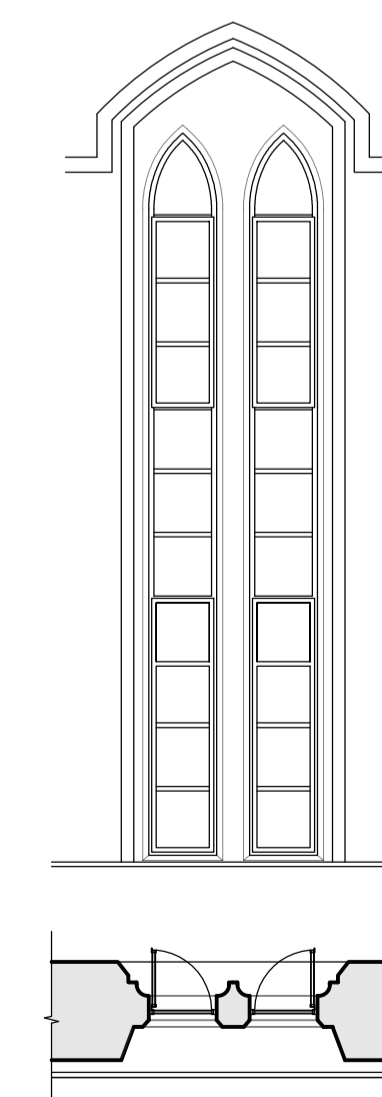

SECTION

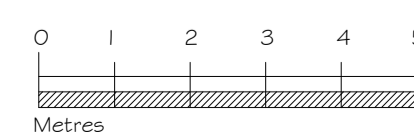

WINDOW DETAIL
(not to scale)

Rev. Date. Notes



TOWN AND
COUNTRY
PLANNING
DEVELOPMENT
CONSULTANTS

LPC (TRUKU) LTD.,
TRULL, TETBURY, GLOUCESTERSHIRE GL6 6SQ
Tel: 01285 841433 email: admin@lpc-trull.com

Client

Mr A Brown
ST PAUL'S CHURCH
COMMERCIAL STREET
NEWPORT NP20 1LU

Drawing
PROPOSED MAIN ELEVATION,
SECTION & WINDOW

Date: August 2023 Scale: 1:100 @ A1

Drawing Number
LPC 4673 SK 01