



PROPOSED LOWER GROUND FLOOR  
1:50

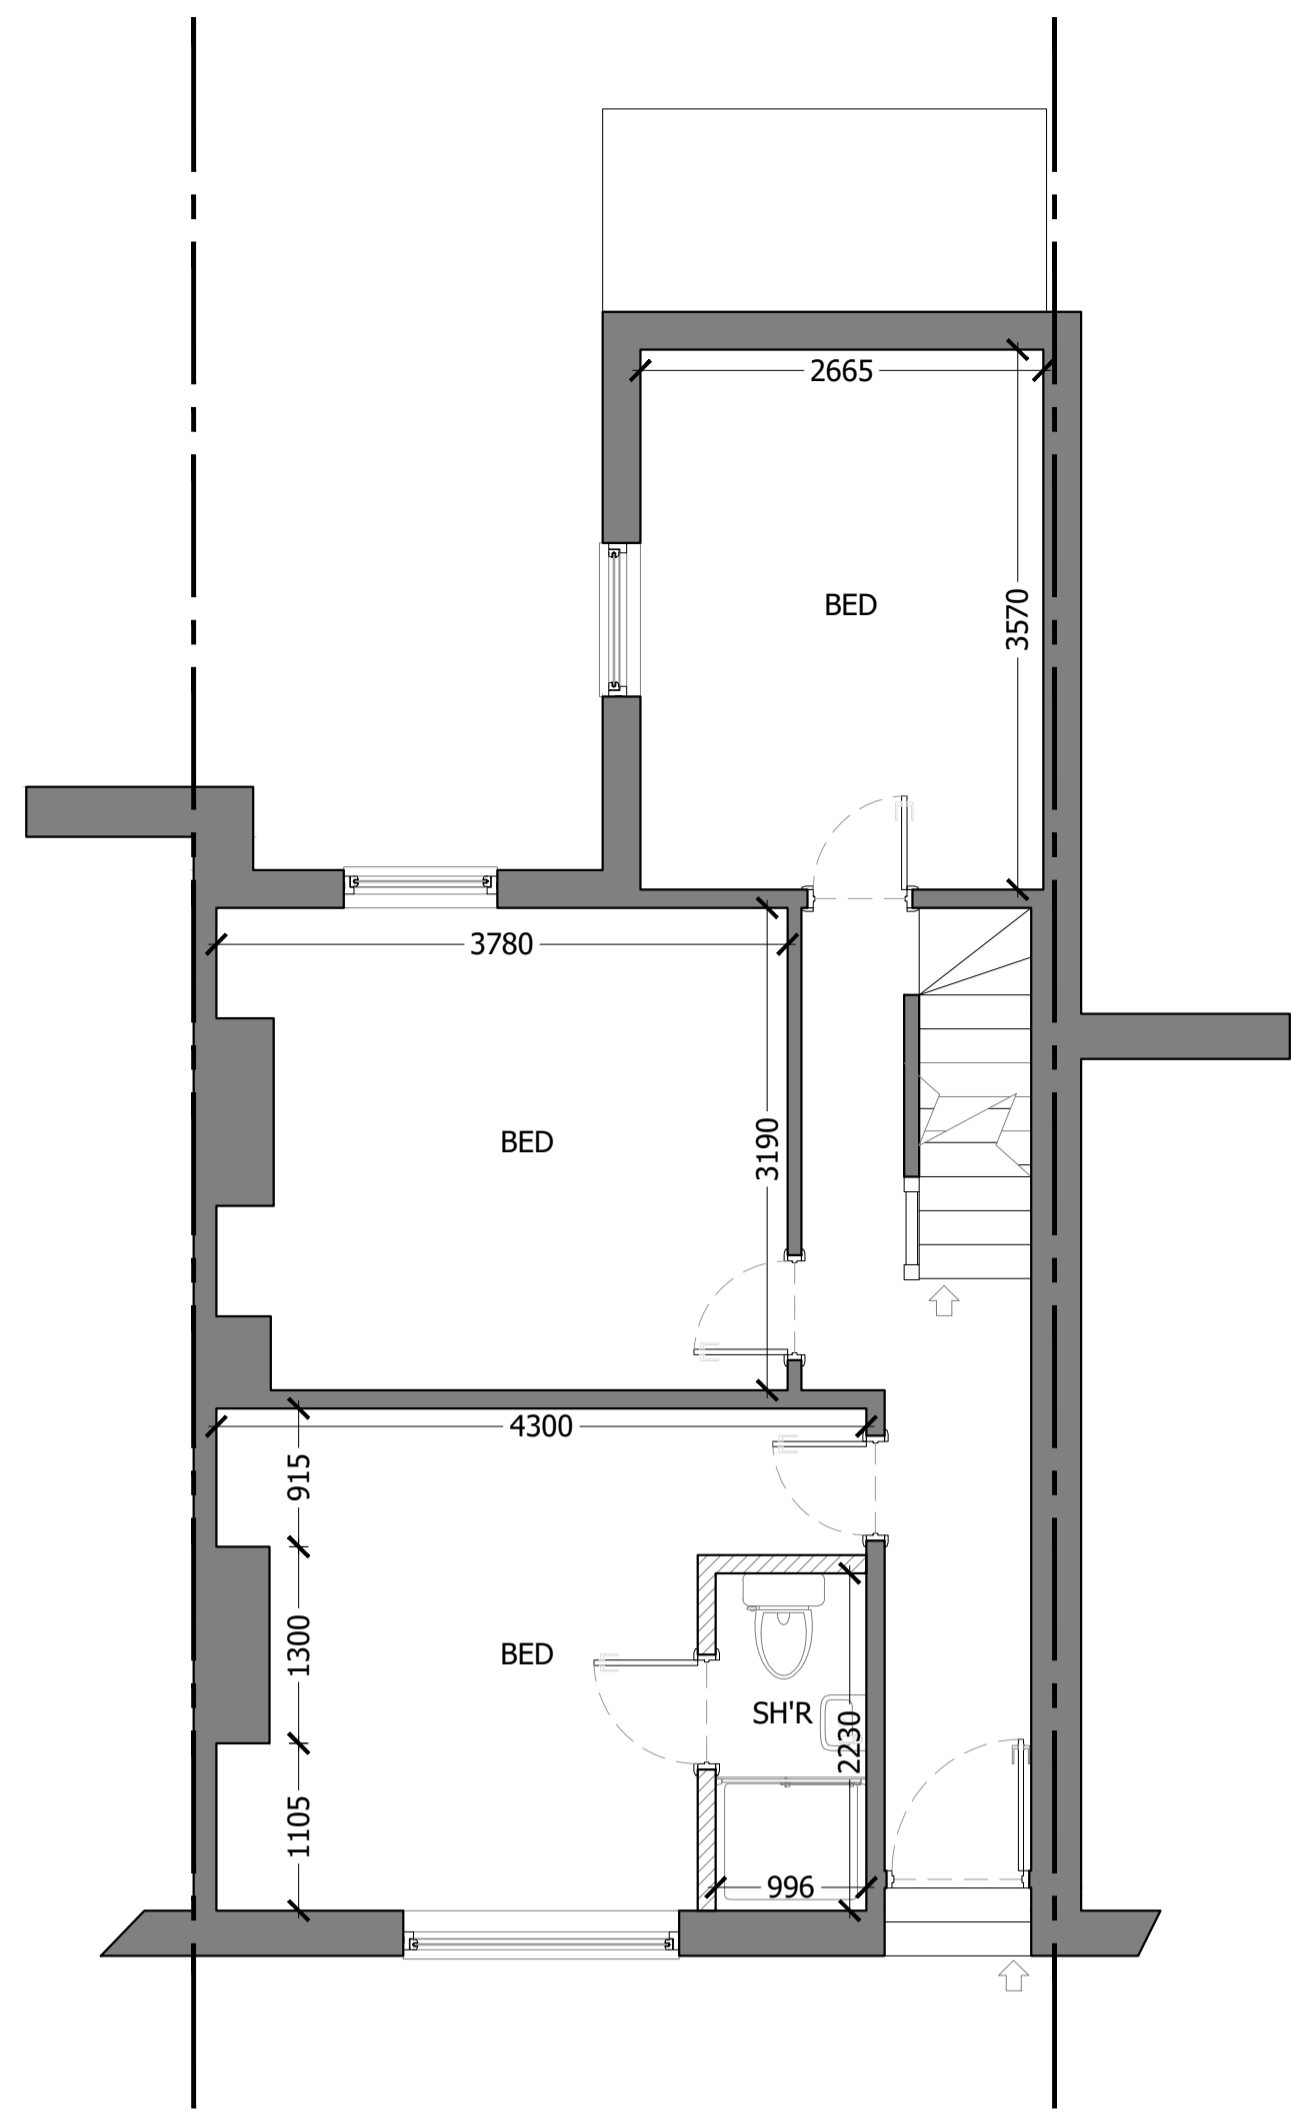

PROPOSED GROUND FLOOR




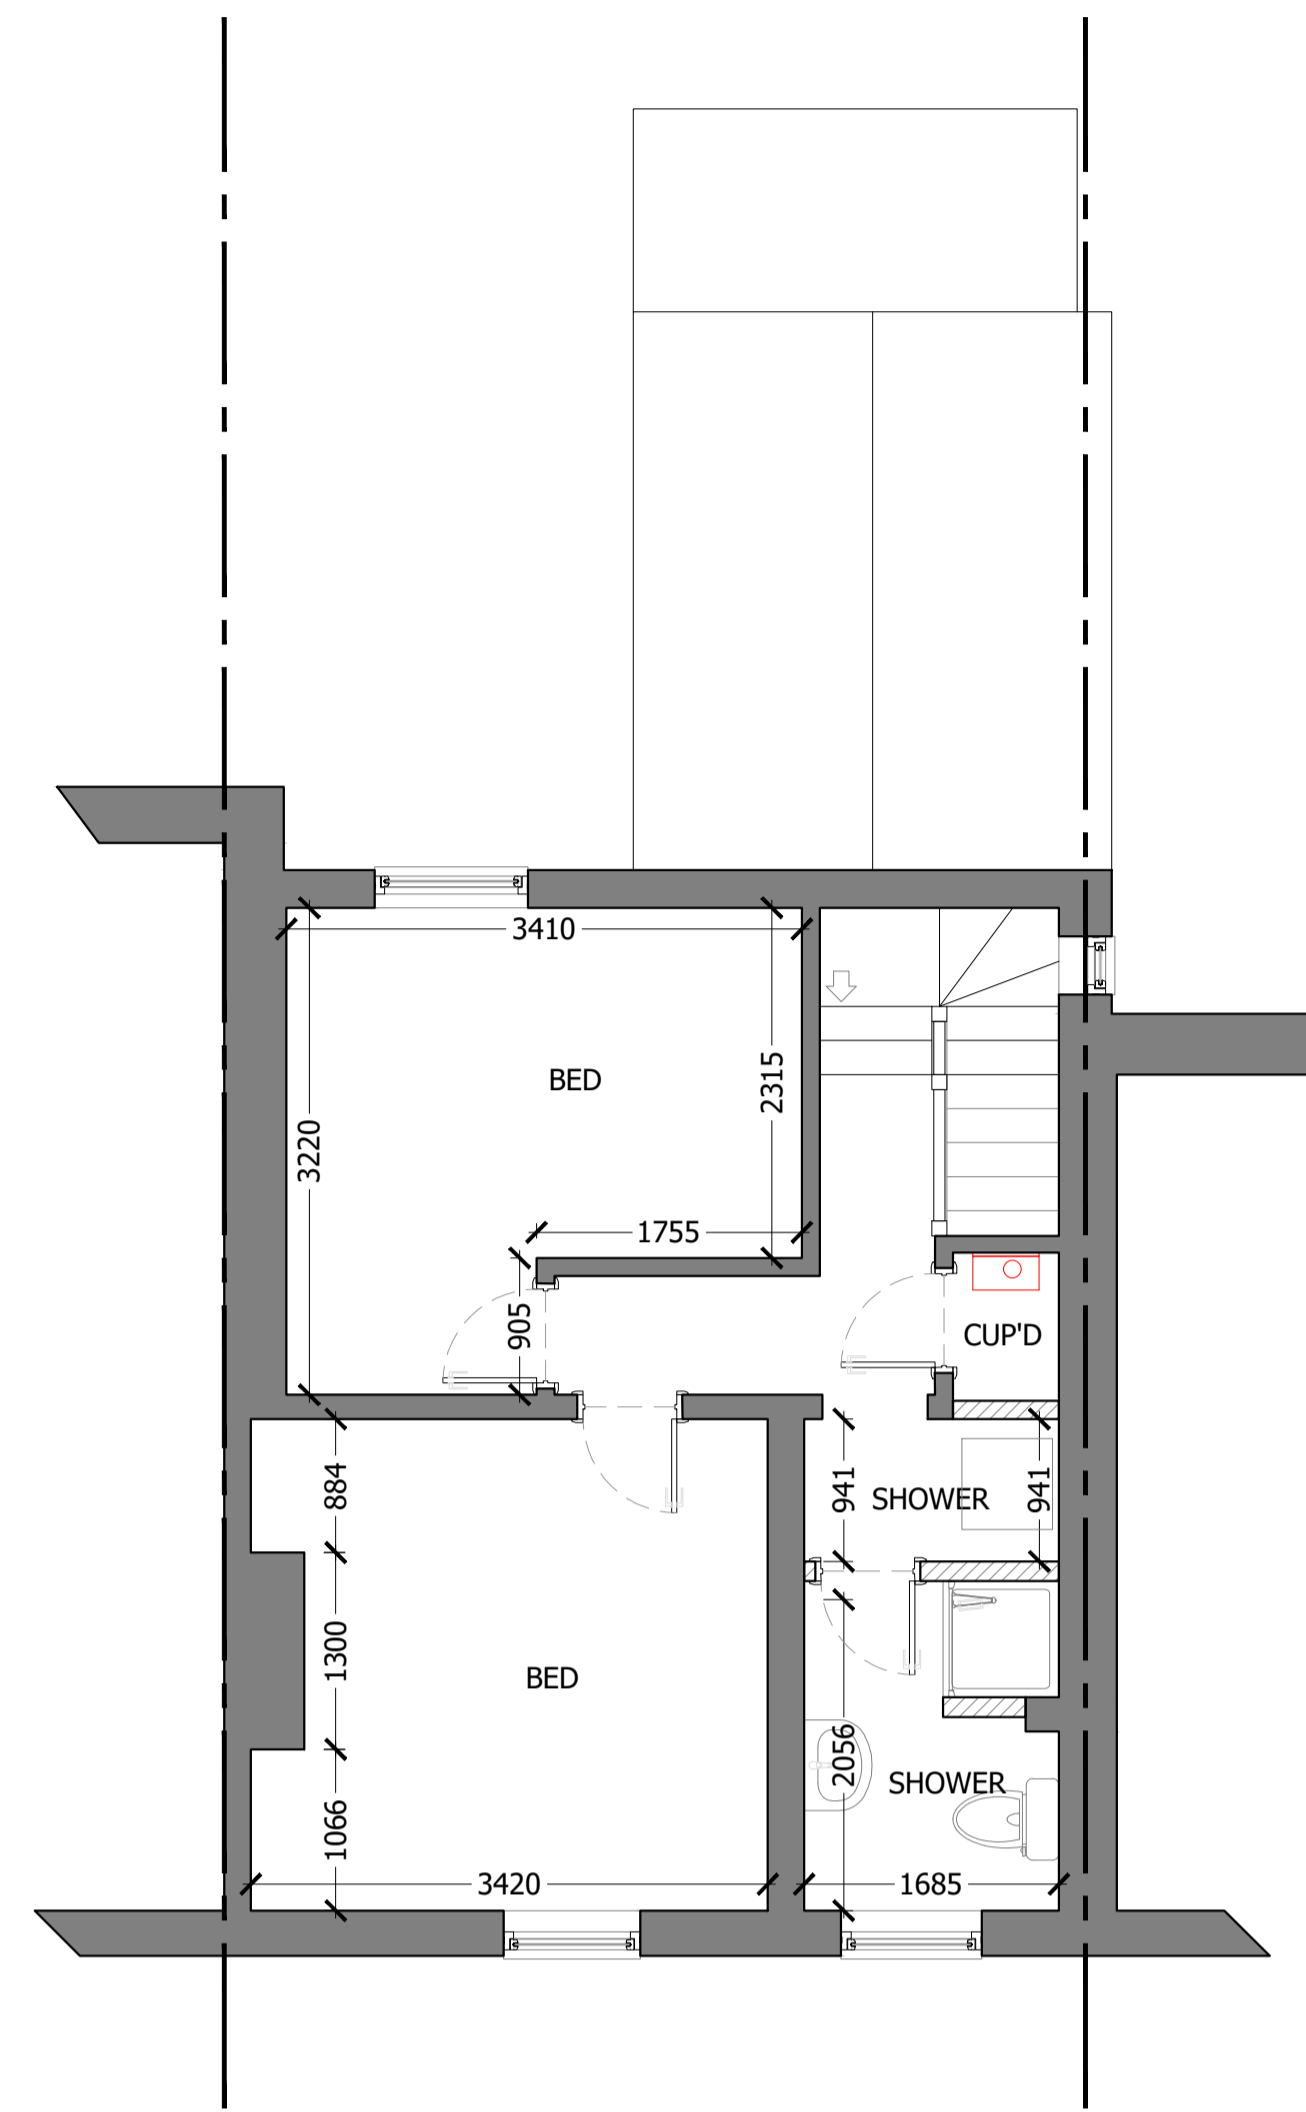


PROPOSED FIRST FLOOR

All dimension to be checked on site prior to construction. Dimensions are for planning purposes only. All landscaping indicative only and subject to full detailed site survey. This drawings remains the copyright of Tower Residential Design and no portion should be reproduced without permission of Tower Residential Design


DRAWINGS TO BE READ IN CONJUNCTION WITH ENGINEER SPECIFICATIONS AND DETAILS.

FOR ANY STRUCTURAL STEELWORK DETAILS PLEASE REFER TO STRUCTURAL ENGINEER DRAWINGS AND CALCULATIONS.

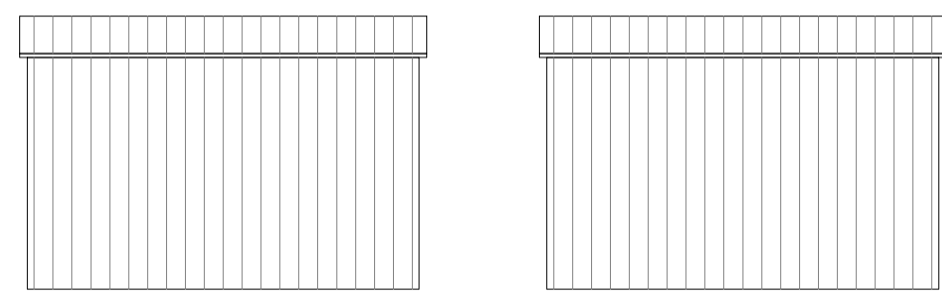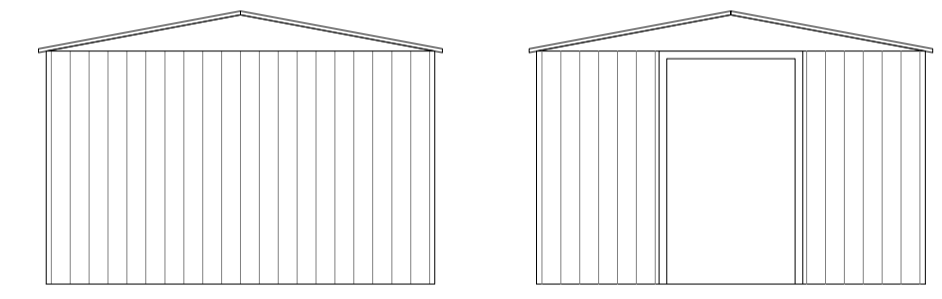 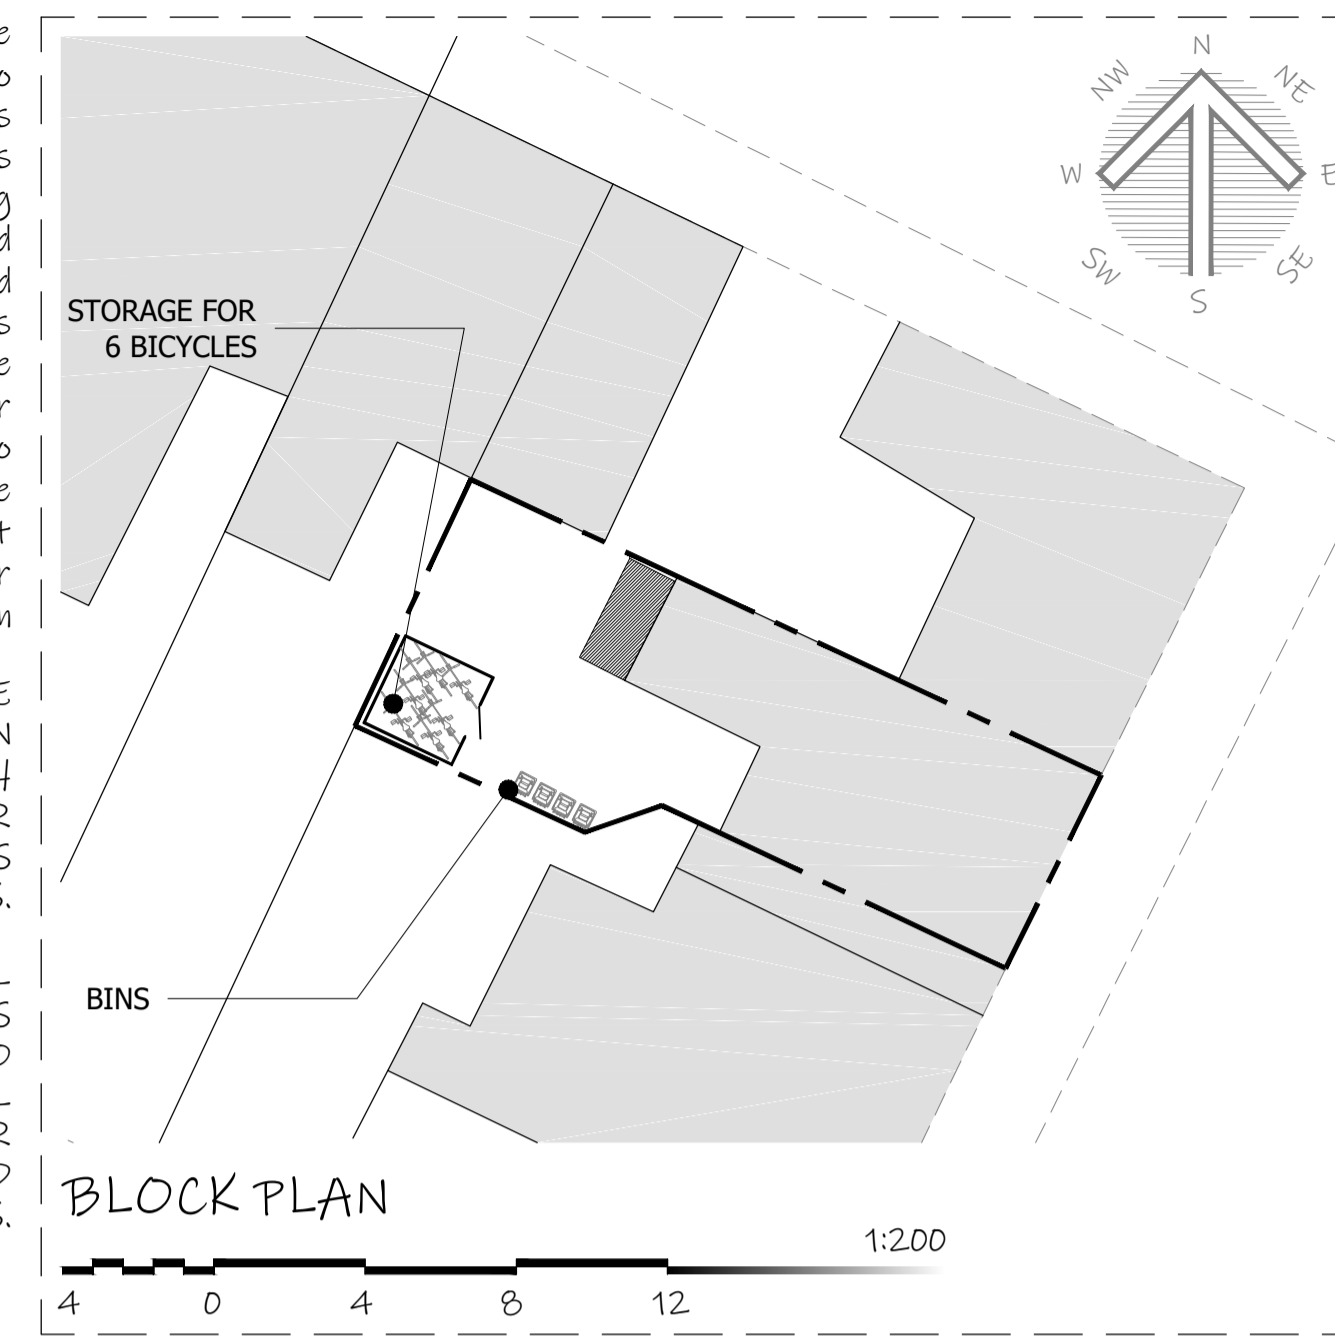


BICYCLE STORAGE

1:50

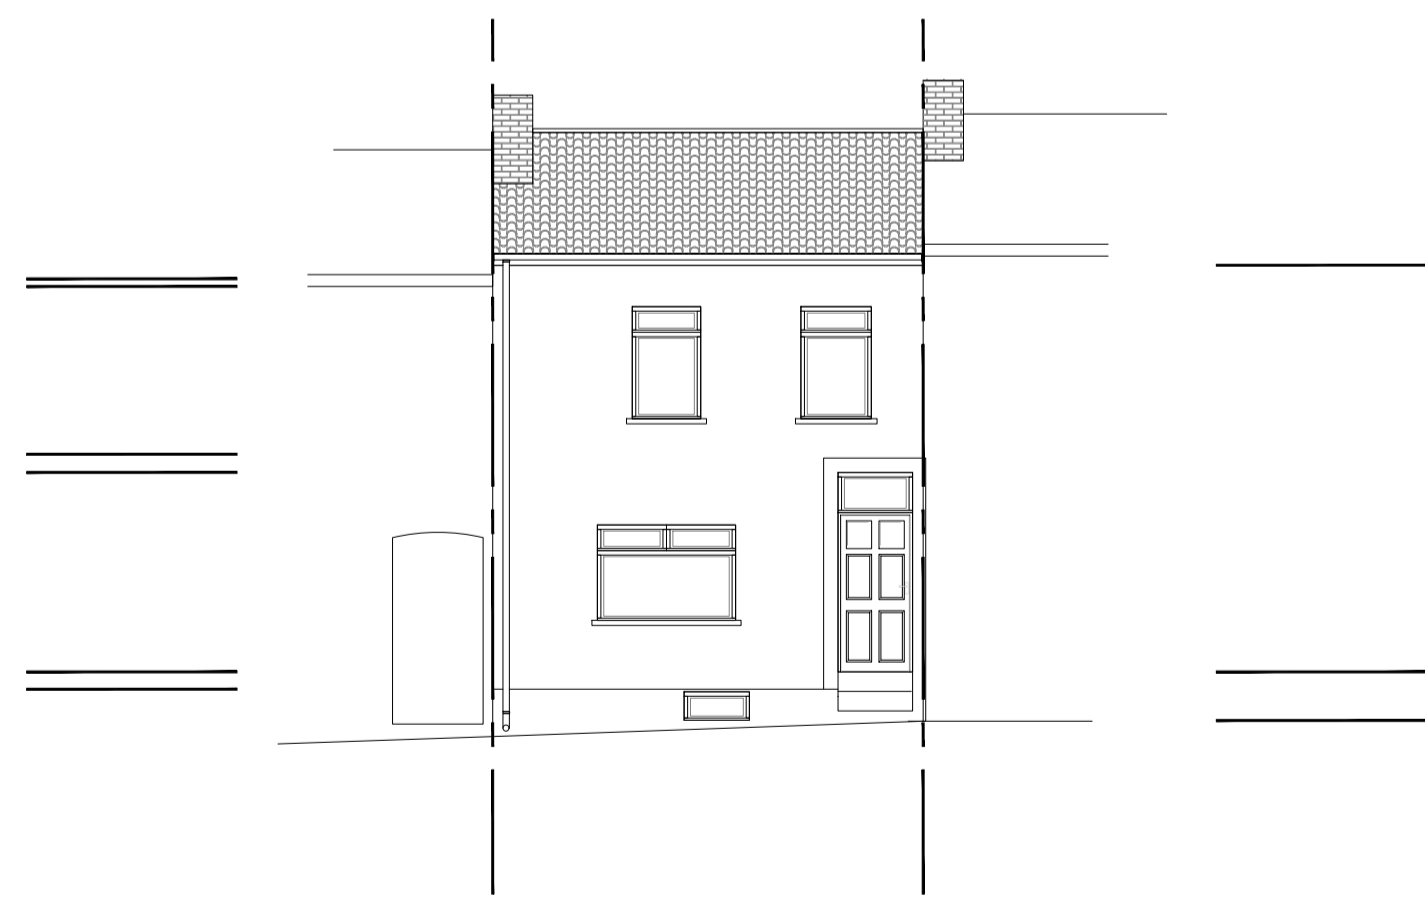


PROPOSED FRONT VIEW

1:100

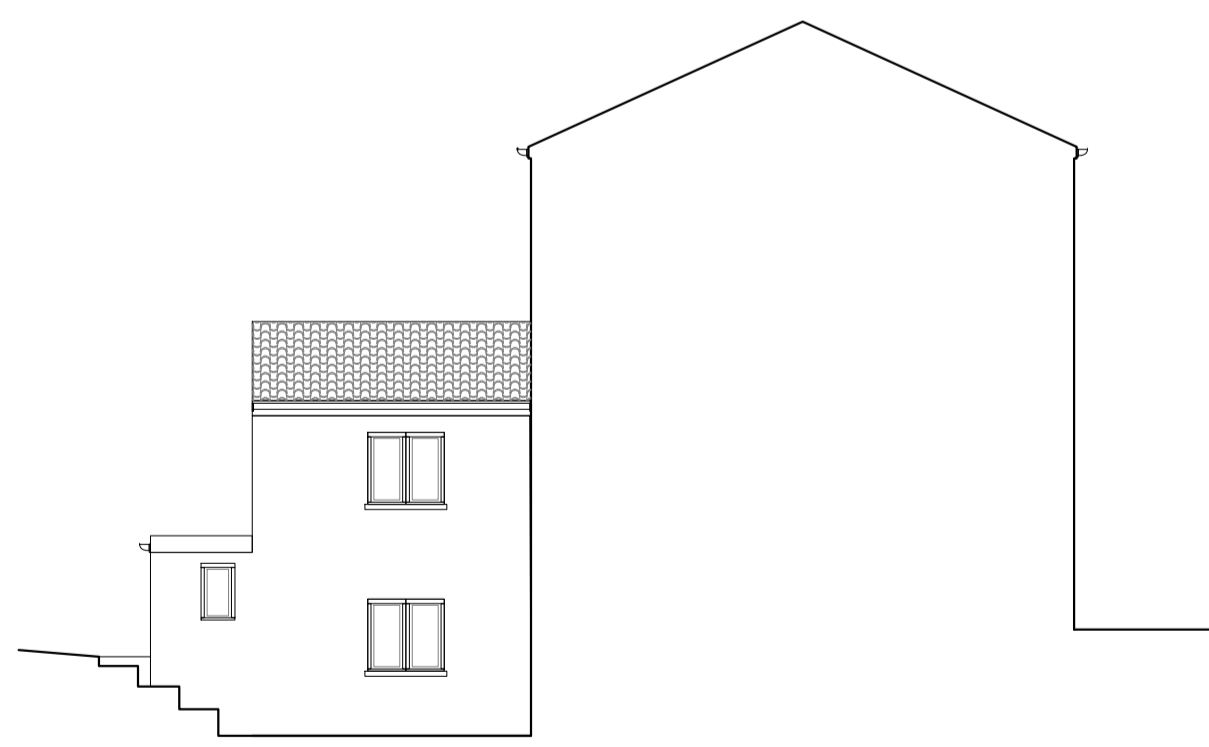

PROPOSED SIDE VIEW

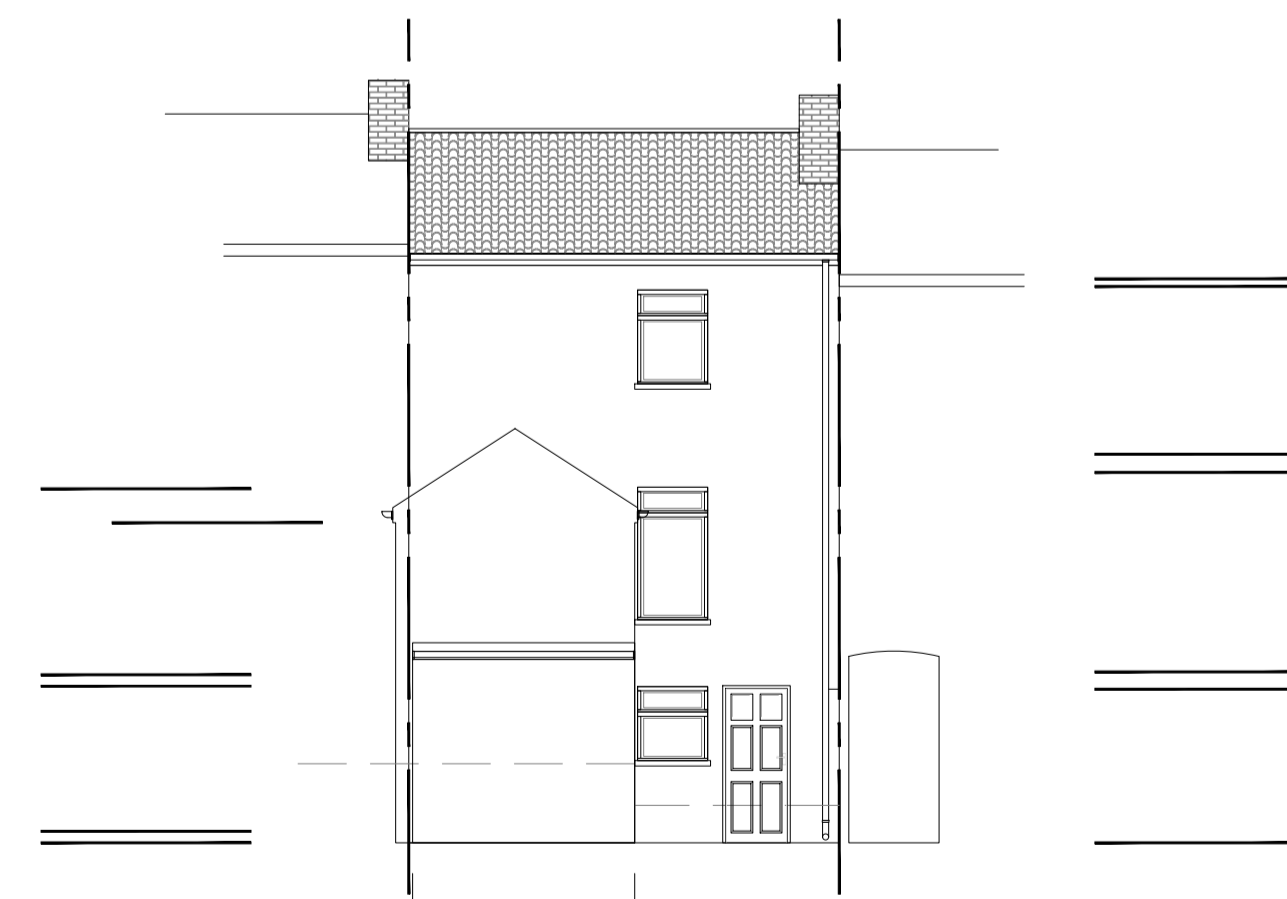

PROPOSED REAR VIEW

Tower Residential Design Ltd.  
www.designtrc.com  
+4407917842330  
info@designtrc.com  
Crawley, West Sussex - RH11 7AD



TITLE:  
PLANNING  
PROPOSED  
PLANS AND ELEVATIONS

19 VICTORIA AVENUE  
NEWPORT  
NP19 8GF

DRAWN: AAV DATE 28/03/2025

SCALES: 2A1 REVISION

DRG No. TRD-2415 - A2/02