


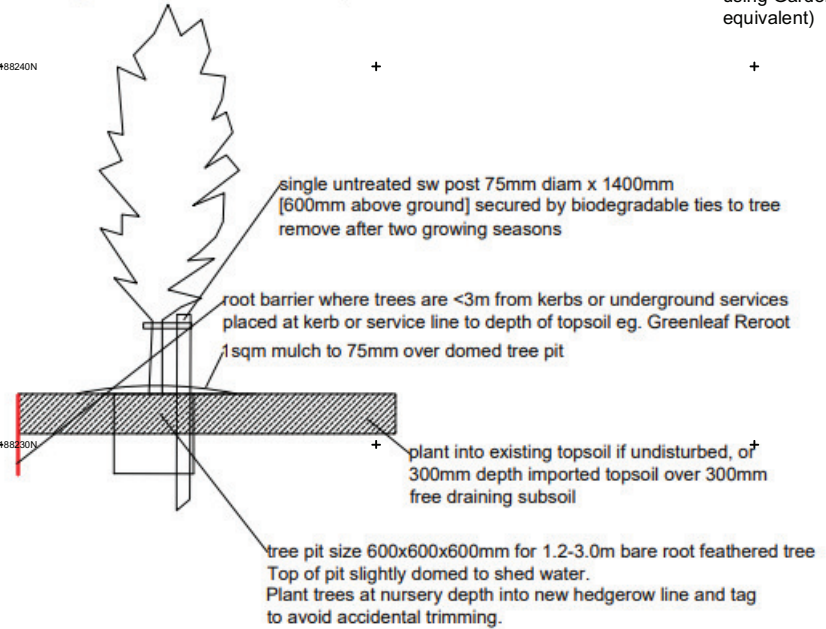

TREE PIT DETAIL

Check underground service runs before tree pit excavation.



Proposed Amenity Grass
Amenity grass to front and rear garden using Garden Lawn Turf (or equivalent)

Proposed Amenity Grass
Amenity grass to front and rear garden using Garden Lawn Turf (or equivalent)

- Planting**
- 2 no. BetuSIL Betula pendula Silver Birch Standard: 180 -200cm Clear Stem: 12-14cm Girth: 450-500cm Height: 45L Pot Specimen: Counted Native. For wildlife and year round interest (7m tall x 4m wide after 20 years).
 - 2 no. MaluSY Malus sylvestris Crab Apple Standard: 180 -200cm Clear Stem: 12-14cm Girth: RB Specimen: Counted Native. For wildlife and year round interest (3 to 4m tall after 10 years).
 - 9 no. CornCD Cornus sanguinea Common Dogwood 5L Pot: Bushy Staggered planting Native. Good for wildlife and year-round interest. Prune to retain shape.
 - 4 no. IlexAQ Ilex aquifolium Holly 5L Pot: Bushy Staggered planting at the back of border Native. Good for wildlife and evergreen. Prune to retain shape.
 - 6 no. RosaDR Rosa canina Dog Rose 5L Pot: Bushy Staggered planting Native. For pollinators.
 - 12 no. SarHO Sarcococca hookeriana var. humilis Sweet Box 5L Pot: Bushy Staggered planting For pollinators, evergreen and scent.
 - 6 no. VibOP Viburnum opulus Guelder Rose 5L Pot: Bushy Staggered planting Native. Good for wildlife and year-round interest
 - 20 no. LavHD Lavandula angustifolia 'Hidcote' English Lavender 3L Pot: Bushy Plant in row at 550mm ctrs. For pollinators, scent and minimal maintenance.

Skerryvore Designs Ltd
skerryvoredesigns.co.uk

Phone **01633 897922**
Mobile **07816 934352**
contact@skerryvoredesigns.co.uk

JOB TITLE

Land at Cwrt Camlas
NP10 9LY

DRAWING TITLE

Block Plan

DRAWING No. SD1028-04

SCALE 1:200 @ A3

DATE August 2025