

FIG 1: Wall Prior to Planting




TYPE B: 1800MM HIGH BIODIVERSITY HEMP ECOLOGICAL BOUNDARY FENCE


FIG 2: Wall Post Planting



TYPE A: CLOSE BOARDED TIMBER FENCE \_ 1800MM HIGH


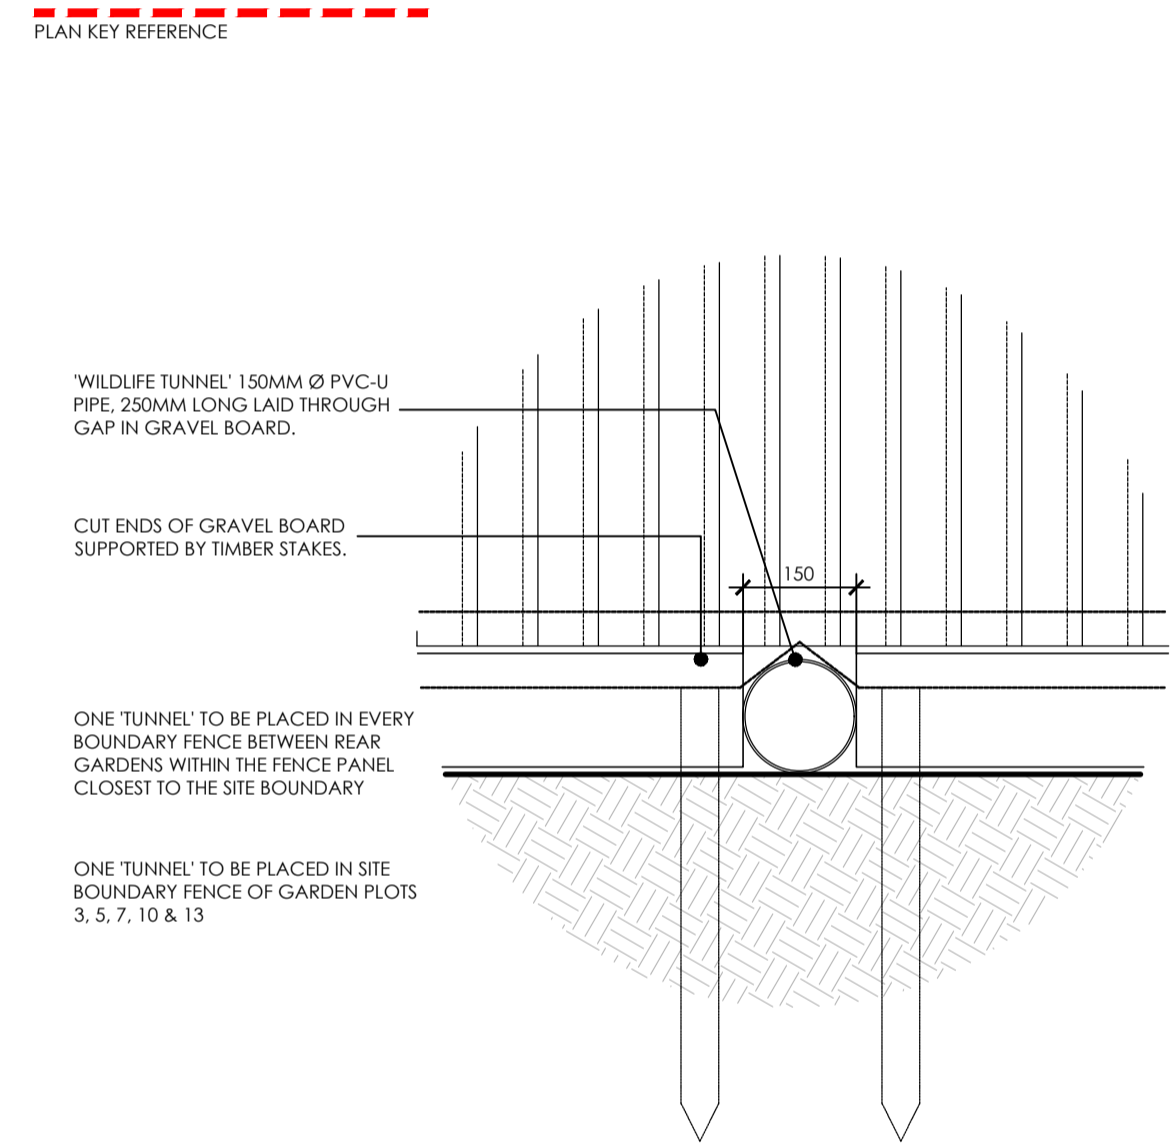


'WILDLIFE TUNNEL' 1:10

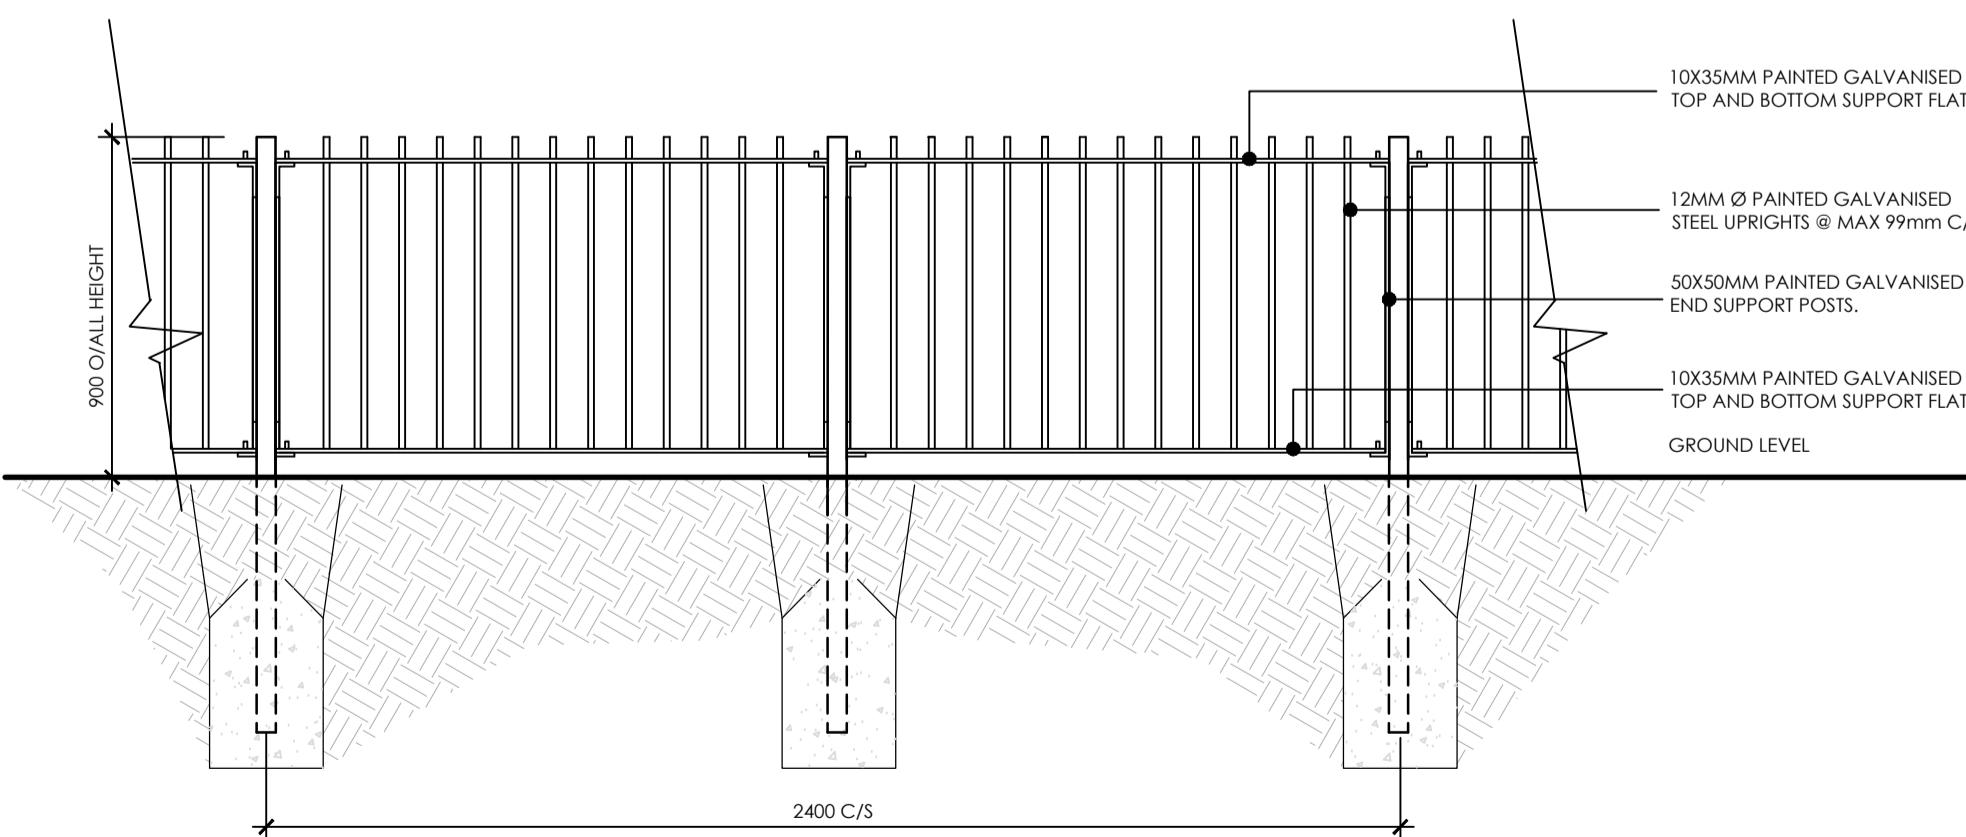

TYPE B: 900mm HIGH RAILINGS [Colour Black]

BOUNDARY TREATMENTS

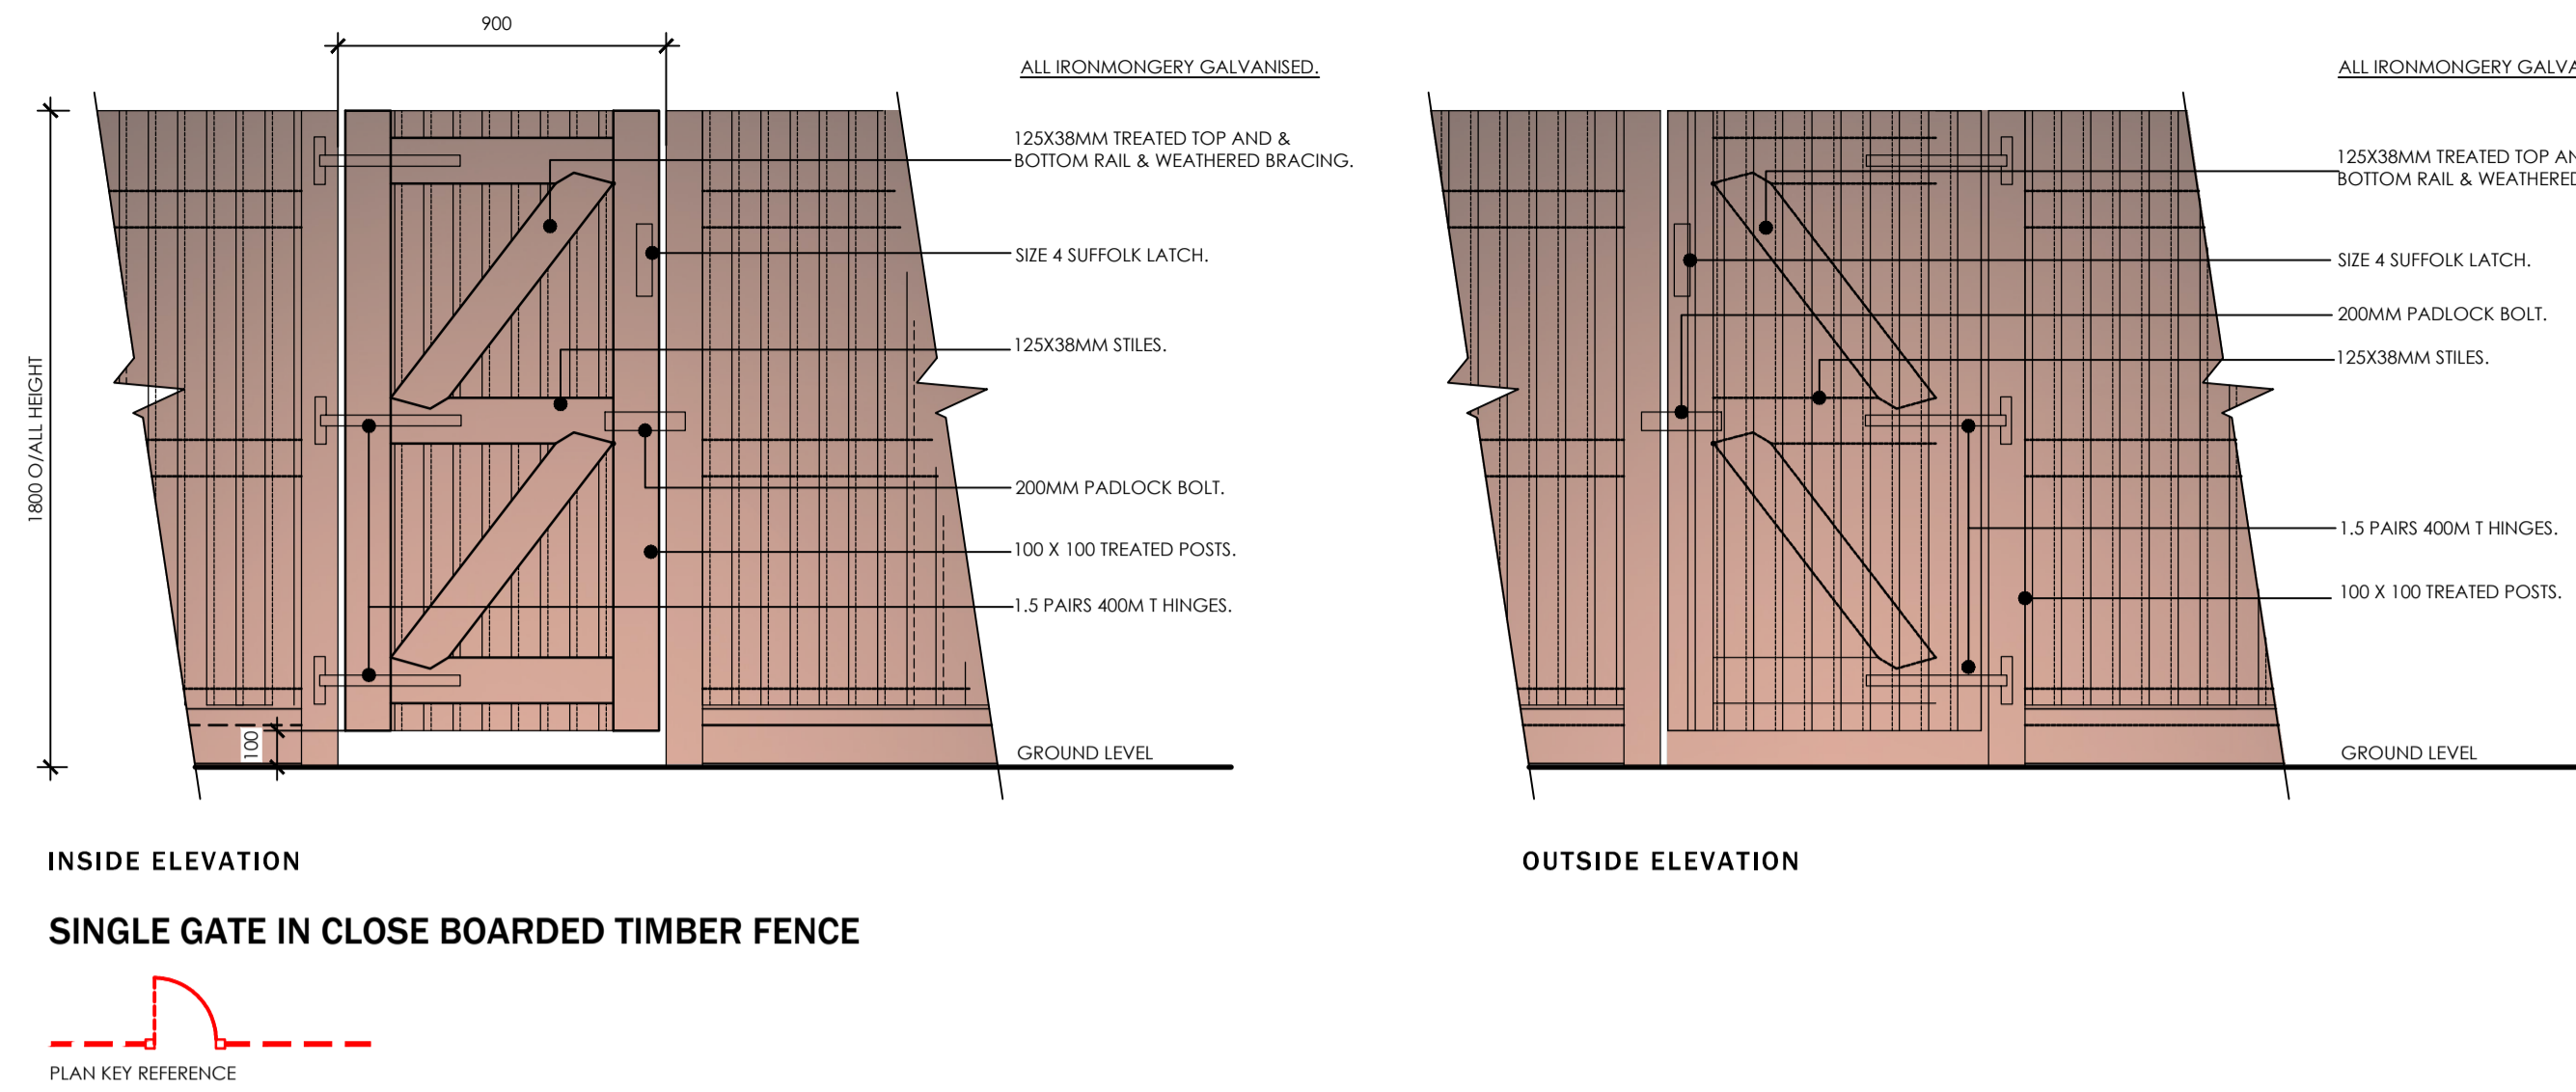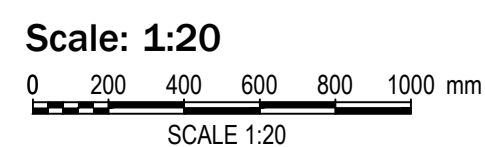

Do not scale from this drawing. The users of this drawing shall check all dimensions for errors and compliance to UK Code Design. This drawing is copyright. It must not be reproduced or used in any way without the prior permission of LeTrucco Design.


Revisions

REV A	NOV 24	WALL DETAILS ADDED
REV B	OCT 25	HEMP BOUNDARY WALL OMITTED.
REV C	JAN 26	HEMP BOUNDARY DETAILS REINSTATED.

Revision	Scale	Date	Checked
C	1:20 @ A1	Nov 24	kpc

Drawing No	Drawing Title
LT2413.04.04	Boundary Details
Client	Job Title
Wellspring / BronAfon HA	Traston Lane, Newport

Drawing Purpose  
PLANNING

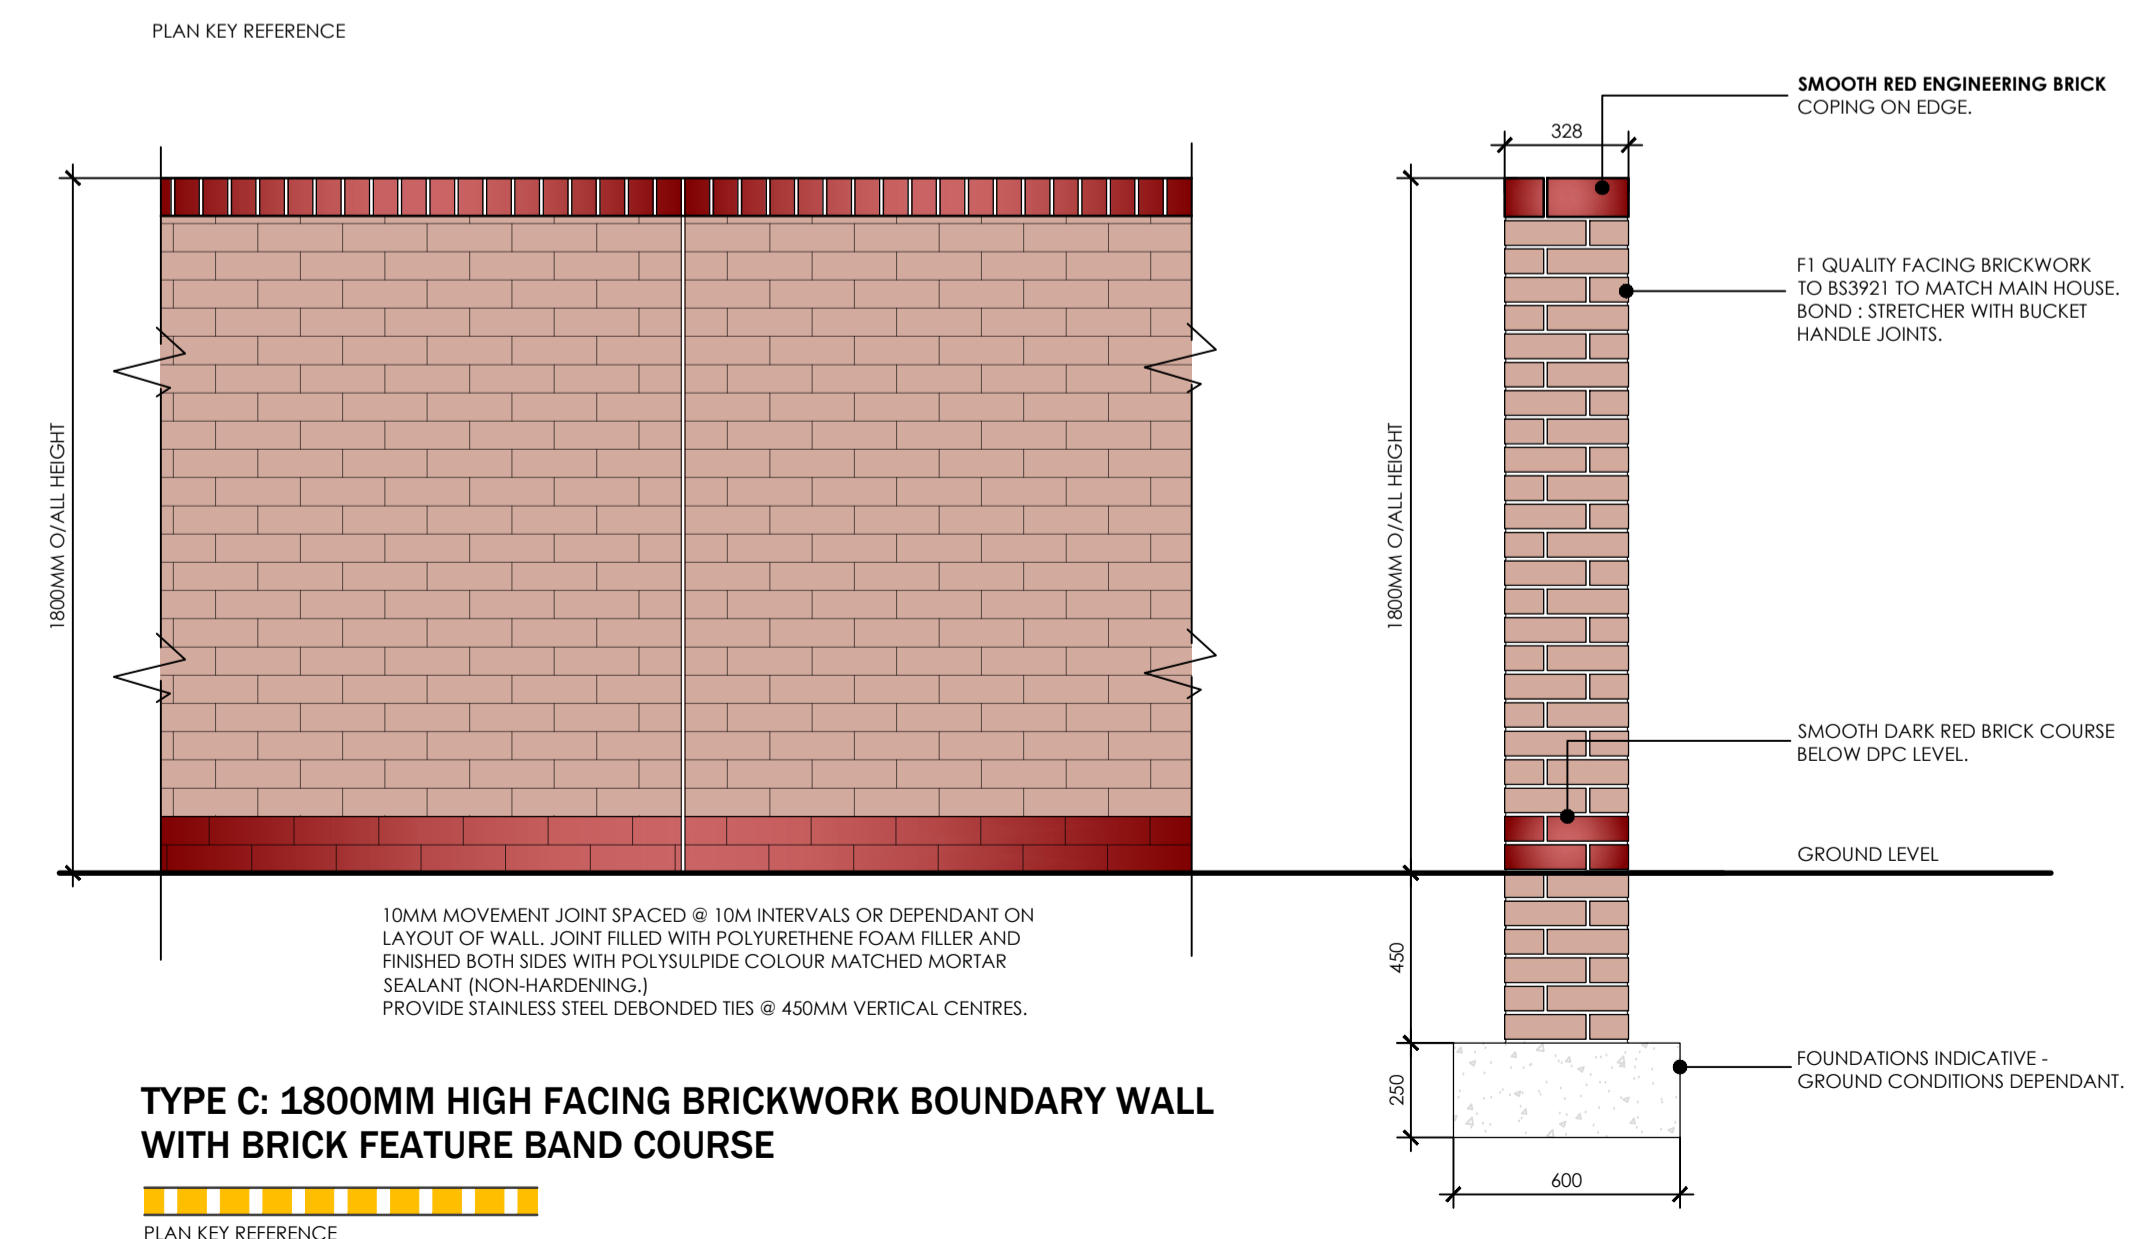

TYPE C: 1800MM HIGH FACING BRICKWORK BOUNDARY WALL WITH BRICK FEATURE BAND COURSE

Suite 7, 35 Stow Park Circle  
Newport, NP20 4HF  
Tel: 07710390800 / 07710390801  
info@letruccodesign.co.uk  
www.letruccodesign.co.uk