

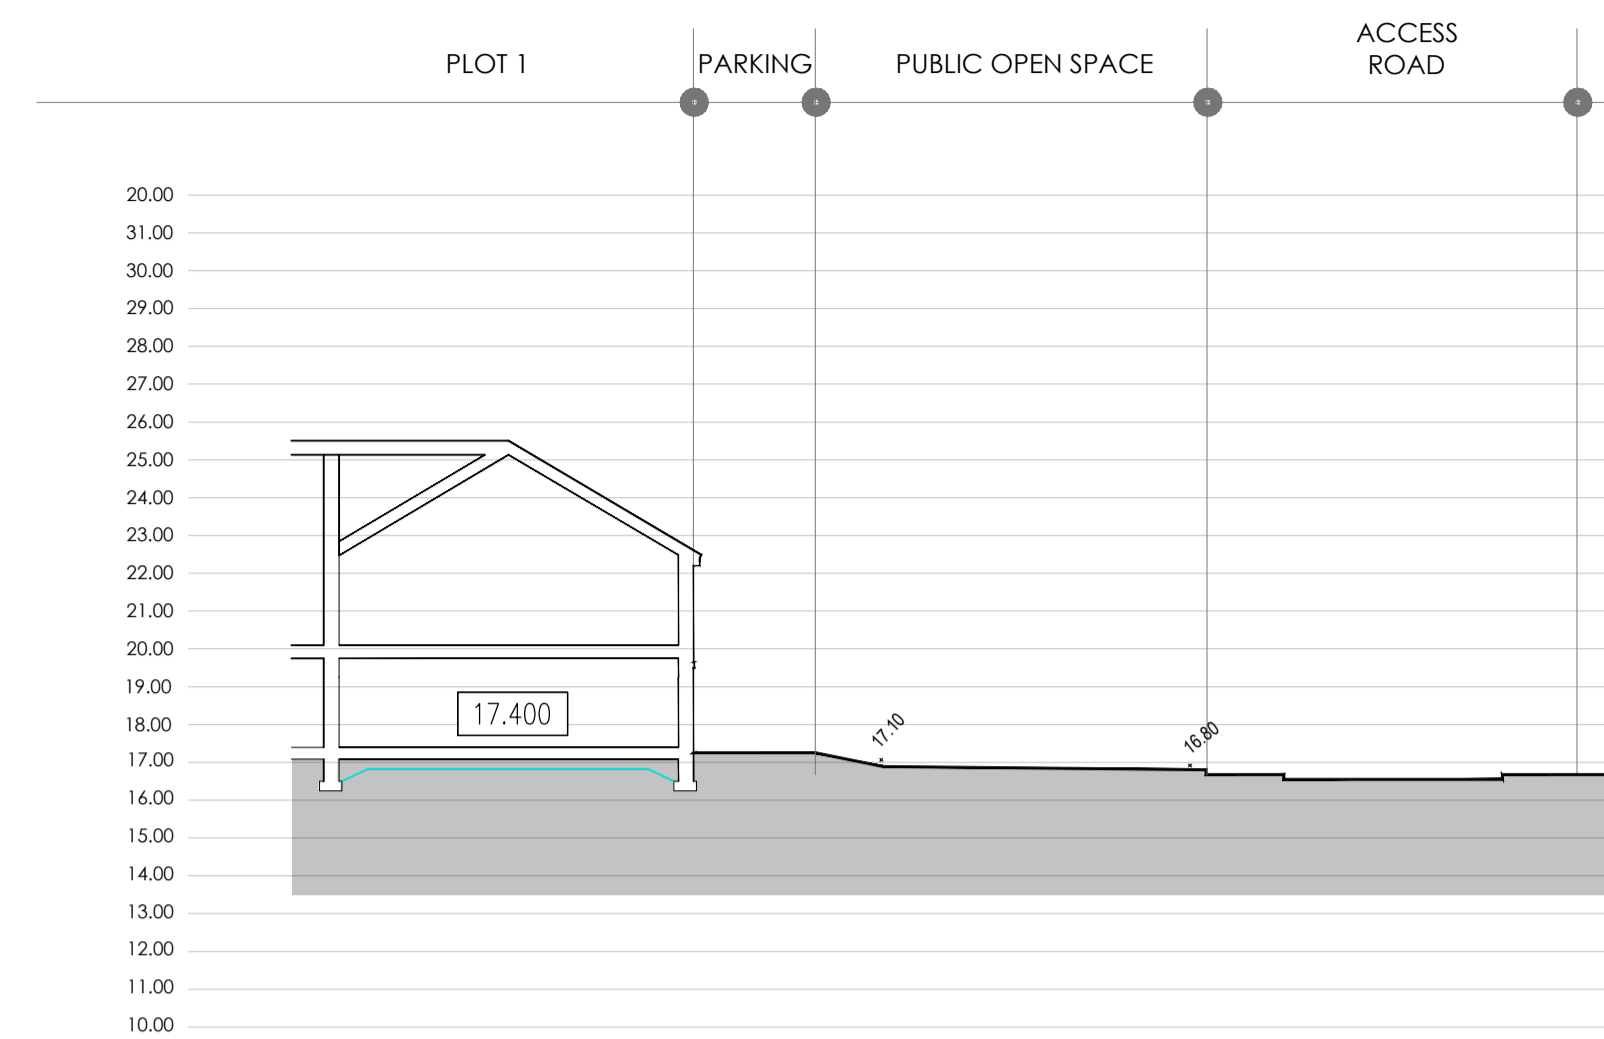



PART SITE LAYOUT
Scale 1:100

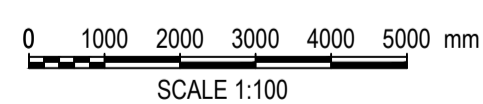

SECTION A-A

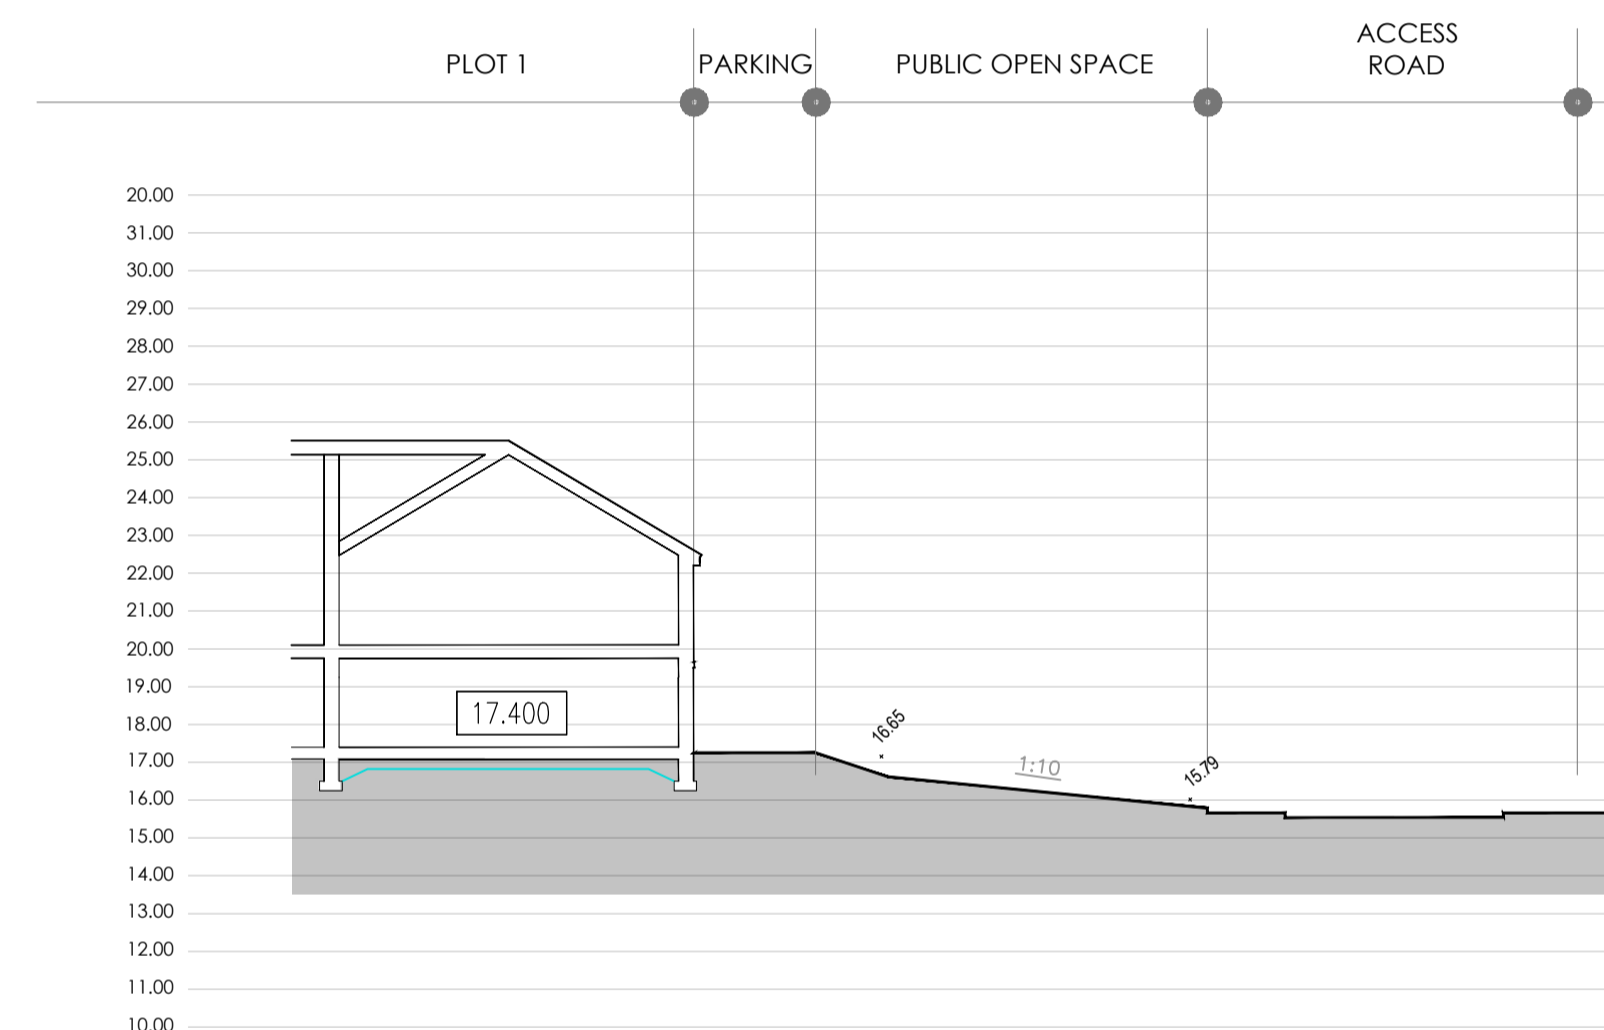

SECTION B-B

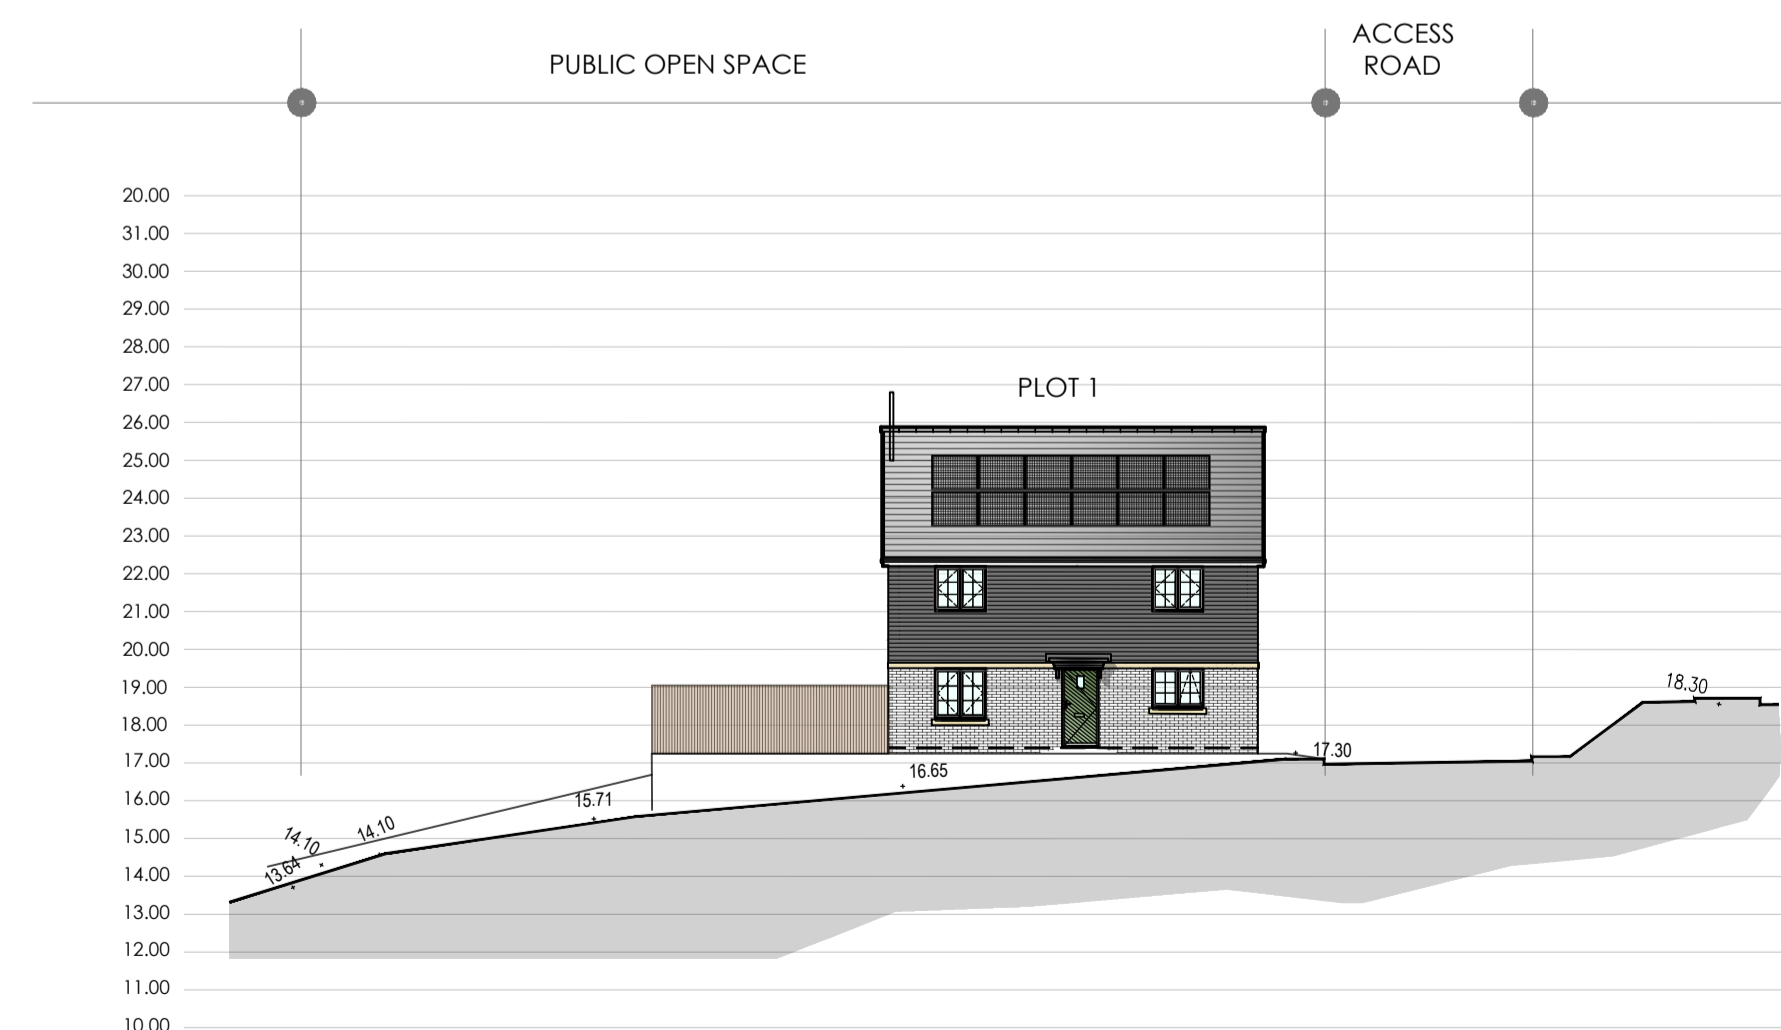

SECTION C-C



Do not scale from this drawing. The users of this drawing shall check all dimensions & report all errors and omissions to LeTrucco Design. This drawing is copyright. It must not be copied, used or disclosed to third parties without prior permission of LeTrucco Design.

Revisions

Scale	Revision	Date	Checked
1:100/200@A1		Nov 25	KWL

Drawing Purpose
PLANNING

Client
Willis Construction / Heclyn

Drawing No
LT2401.04.11

Drawing Title
POS Site Sections

LeTruccodesign
ARCHITECTURE

Suite 7, 35 Stow Park Circle
Newport, NP20 4HF

Tel: 07710390800 / 07710390801
info@letruccodesign.co.uk
www.letruccodesign.co.uk