


Ordnance Survey, (c) Crown Copyright 2010. All rights reserved. Licence number 100020449

SITE LOCATION PLAN

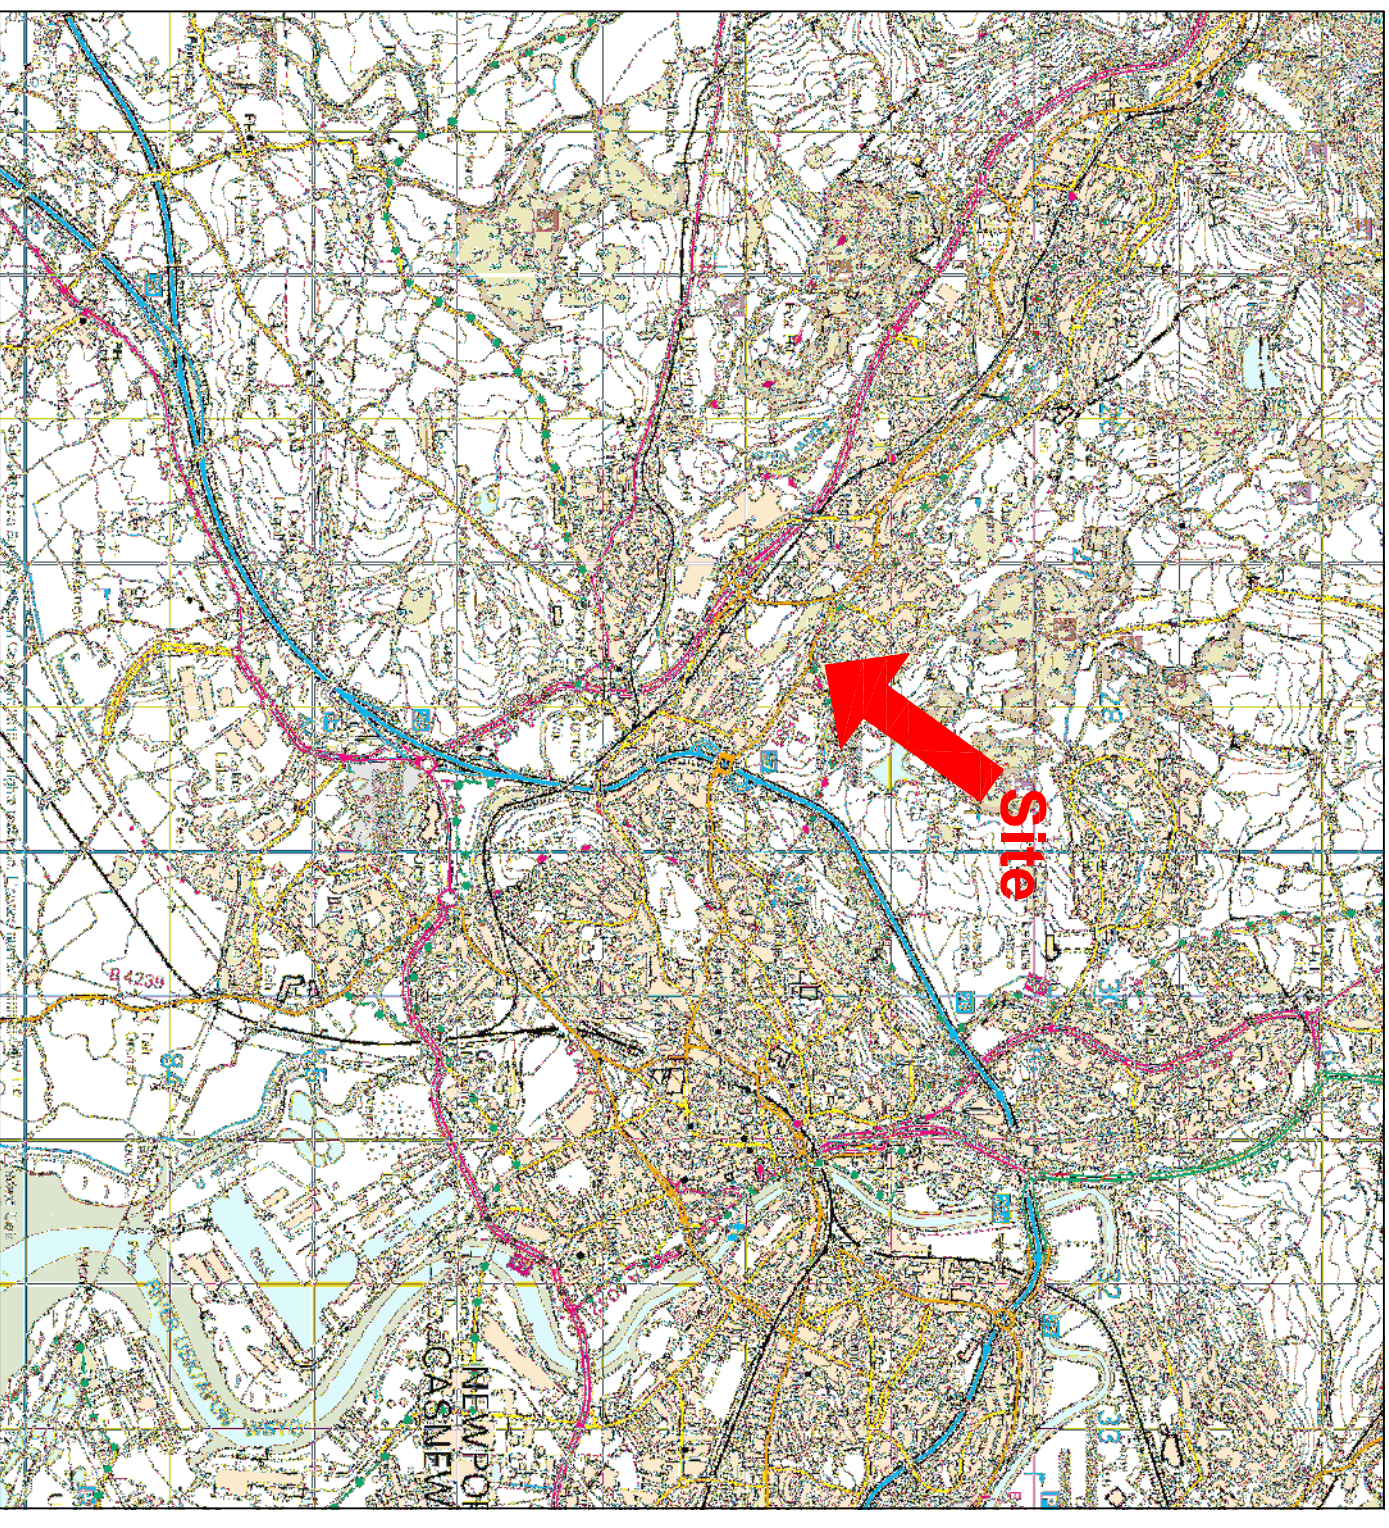

SITE LOCATION MAP

NOTES	REVISIONS	PROJECT NAME	DRAWING TITLE	DETAILS
<p>RPOD BUILDING CONSULTANTS</p> <p>RPO BUILDING CONSULTANTS 61 WESTERN AVENUE NEWPORT SOUTH WALES NP20 3QZ T - 01633 677 514</p>		<p>LAND AT JESSOP CLOSE ROGERSTONE NEWPORT FOR DWR CYMRU WELSH WATER</p>	<p>SITE LOCATION PLAN FOR OUTLINE PLANNING</p>	<p>Job No. JC Drawing No. 01 Revision - Scale 1:1250 / NTS Date JUN 15</p>