



EXISTING GROUND FLOOR 1:50

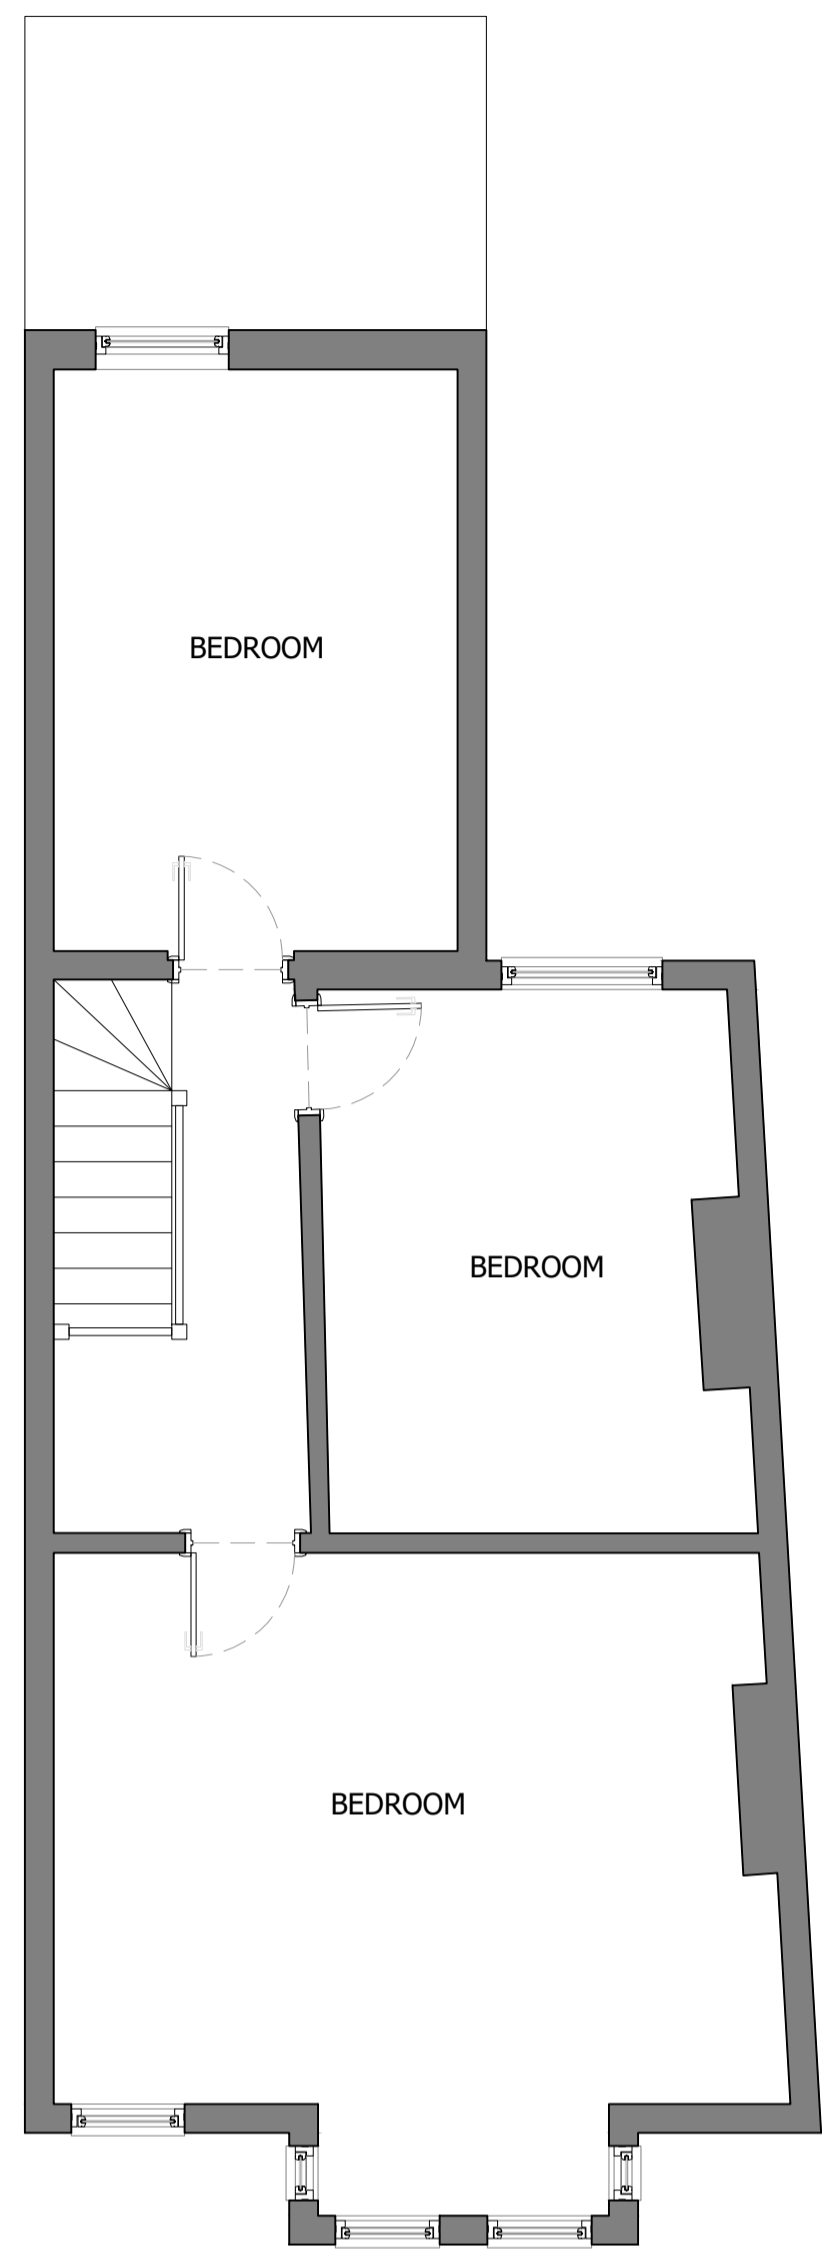

EXISTING FIRST FLOOR

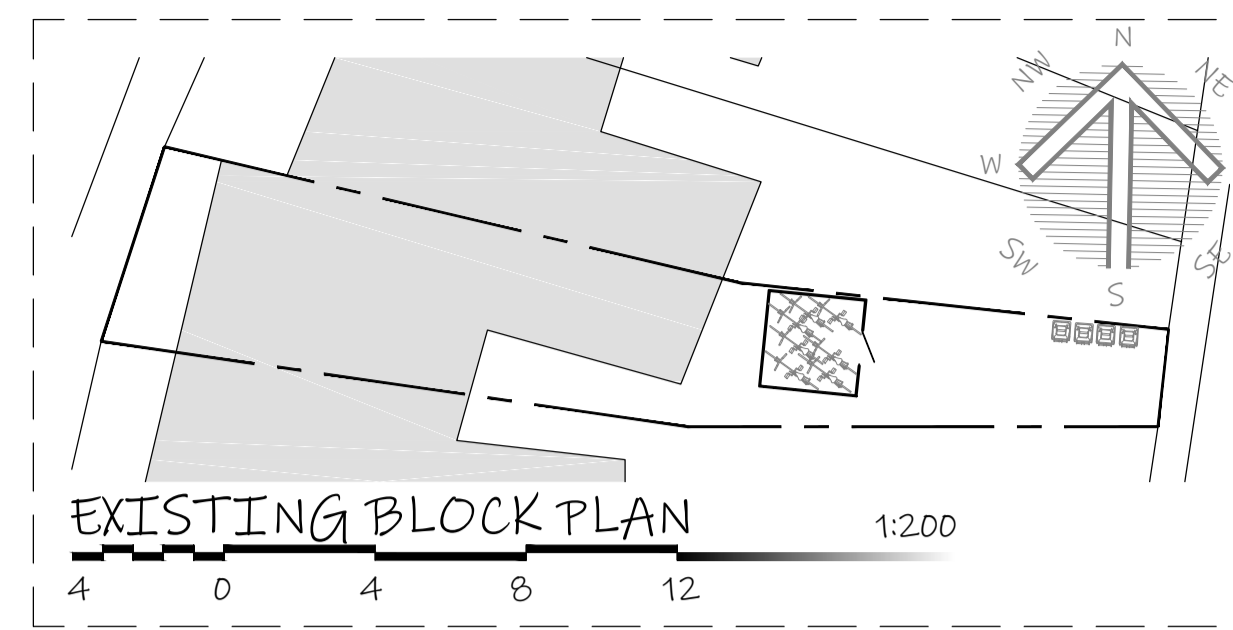

EXISTING BLOCK PLAN 1:200



LOCATION PLAN 1:1250


All dimension to be checked on site prior to construction. Dimensions are for planning purposes only. All landscaping indicative only and subject to full detailed site survey. This drawings remains the copyright of Tower Residential Design and no portion should be reproduced without permission of Tower Residential Design.

DRAWINGS TO BE READ IN CONJUNCTION WITH ENGINEER SPECIFICATIONS AND DETAILS.


FOR ANY STRUCTURAL STEELWORK DETAILS PLEASE REFER TO STRUCTURAL ENGINEER DRAWINGS AND CALCULATIONS.



EXISTING FRONT VIEW 1:100

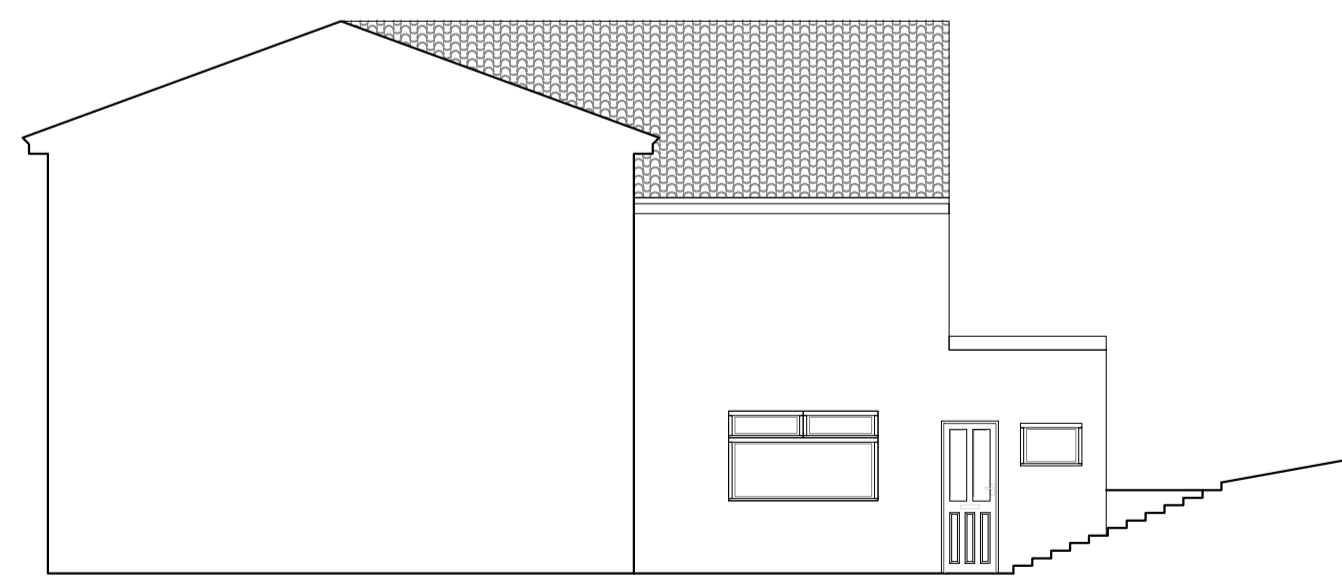

EXISTING SIDE VIEW

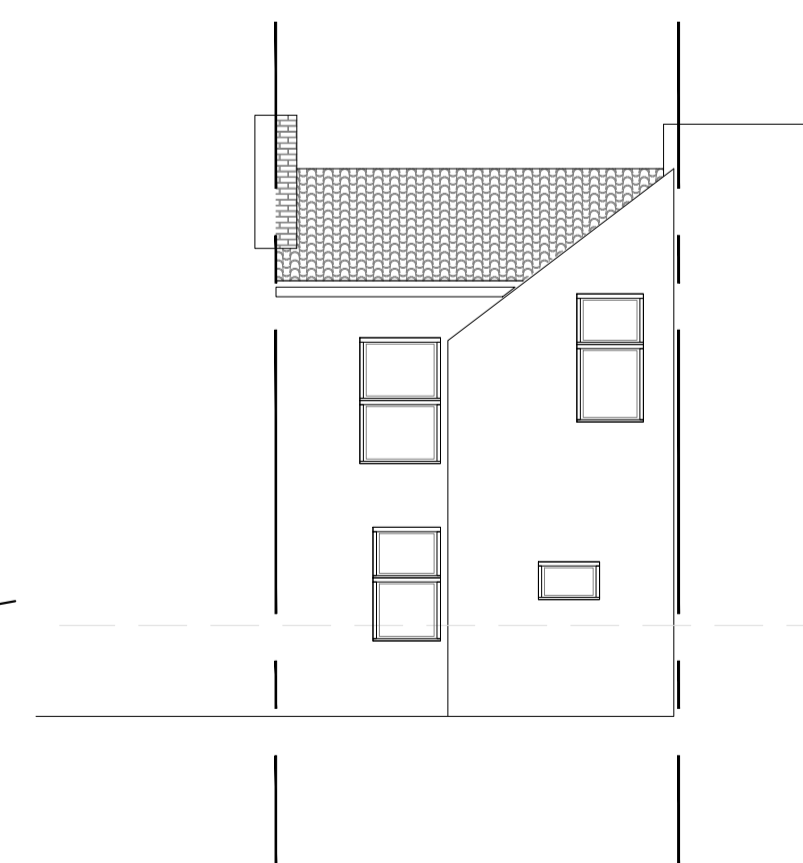

EXISTING REAR VIEW

REVISIONS:

No.	Description	Date

LRJ PLANNING.  
<http://lrjplanning.co.uk/>  
 +447984 145 955  
 info@lrjplanning.co.uk  
 Newport, NP20 5AB, U. K.



TITLE:

PLANNING  
 EXISTING  
 PLANS AND ELEVATIONS

28 Brynglas Road  
 Newport  
 NP20 5RZ

DRAWN: AAV DATE 12/06/2025

SCALES: 2A1 PP# / BC#

DRG No. TRD-222504 - A1/02