


PROPOSED GROUND FLOOR 1:50




PROPOSED FIRST FLOOR

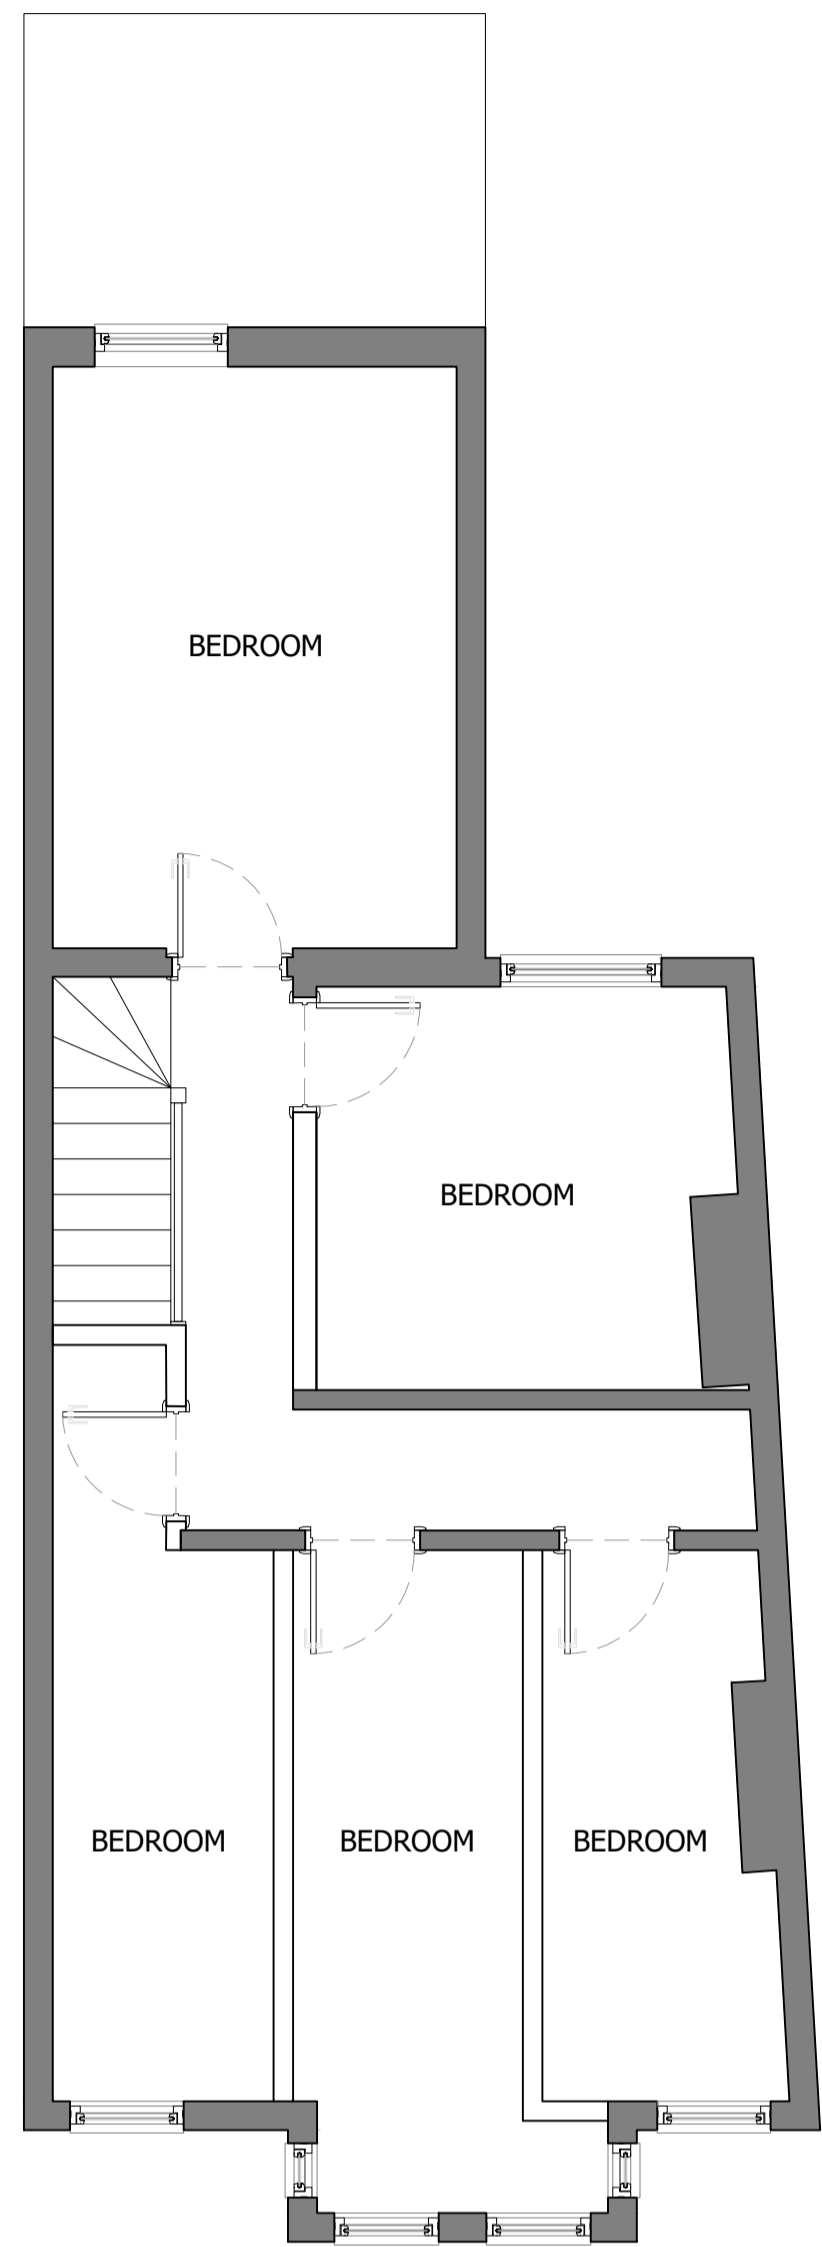

PROPOSED BLOCK PLAN 1:100

All dimension to be checked on site prior to construction. Dimensions are for planning purposes only. All landscaping indicative only and subject to full detailed site survey. This drawings remains the copyright of Tower Residential Design and no portion should be reproduced without permission of Tower Residential Design


DRAWINGS TO BE READ IN CONJUNCTION WITH ENGINEER SPECIFICATIONS AND DETAILS.  
FOR ANY STRUCTURAL STEELWORK DETAILS PLEASE REFER TO STRUCTURAL ENGINEER DRAWINGS AND CALCULATIONS.

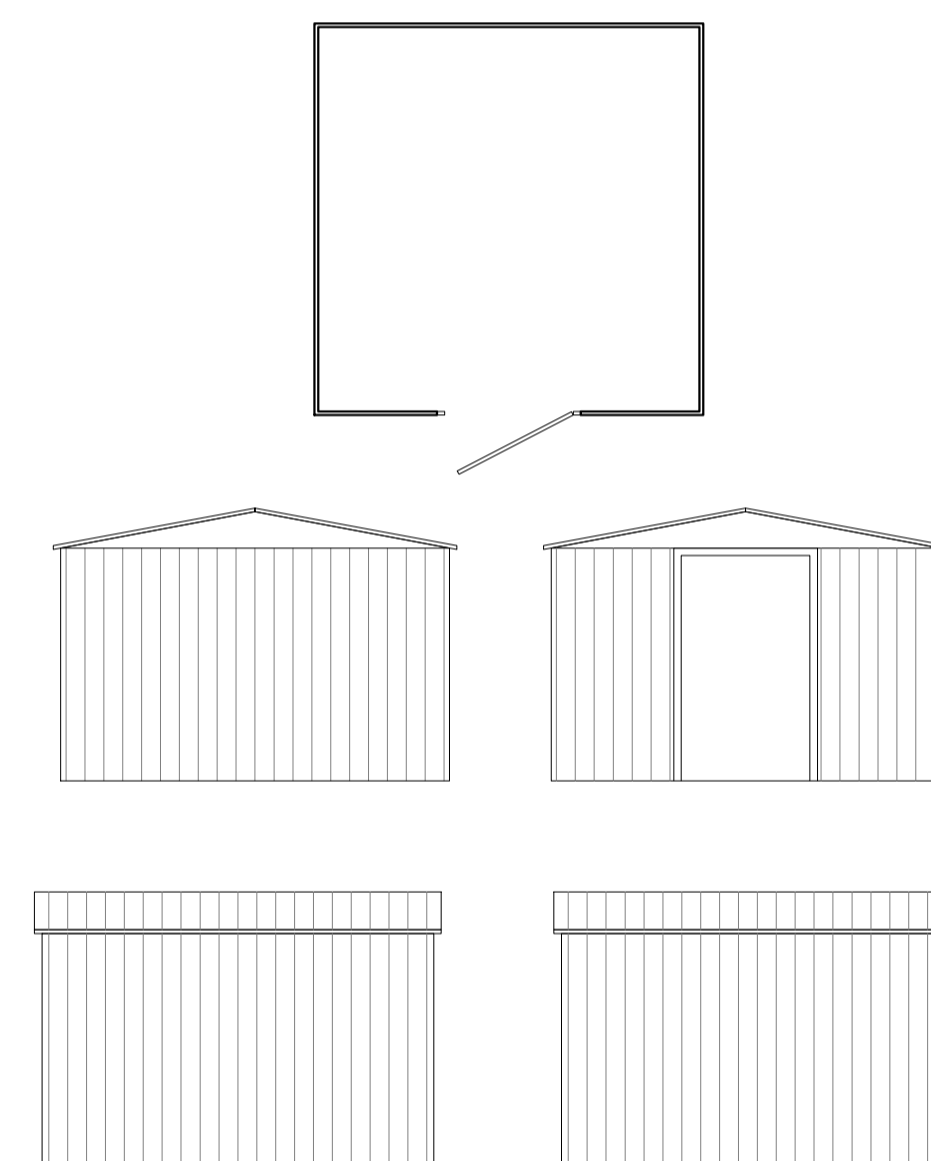


BICYCLE STORAGE 1:50



PROPOSED FRONT VIEW 1:100

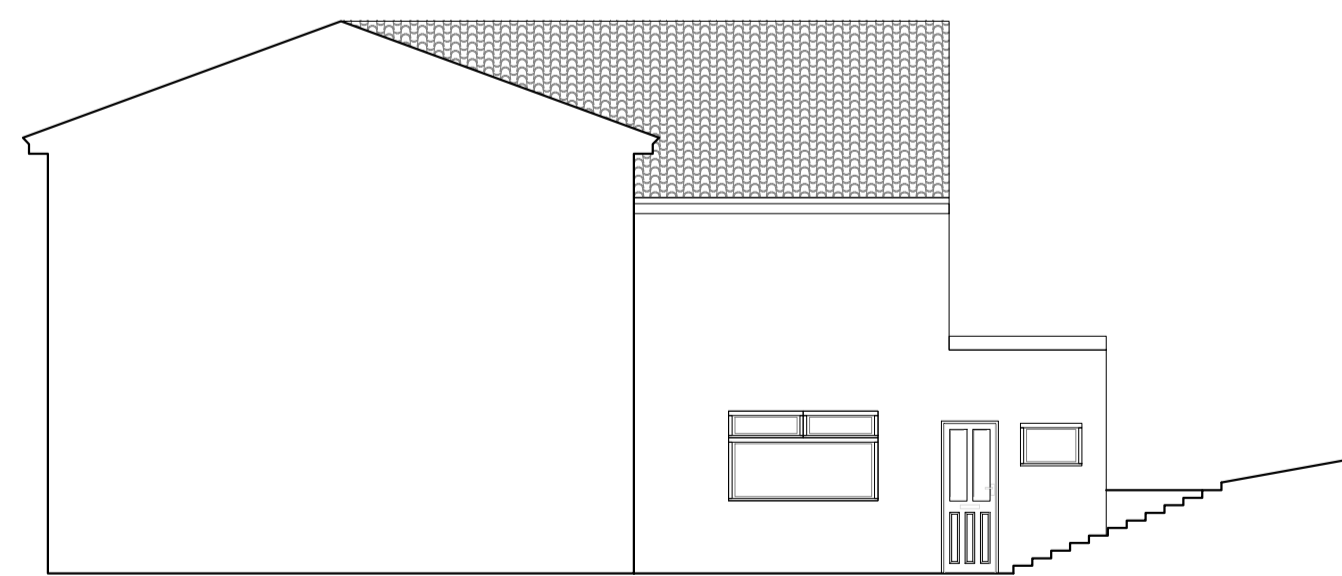

PROPOSED SIDE VIEW

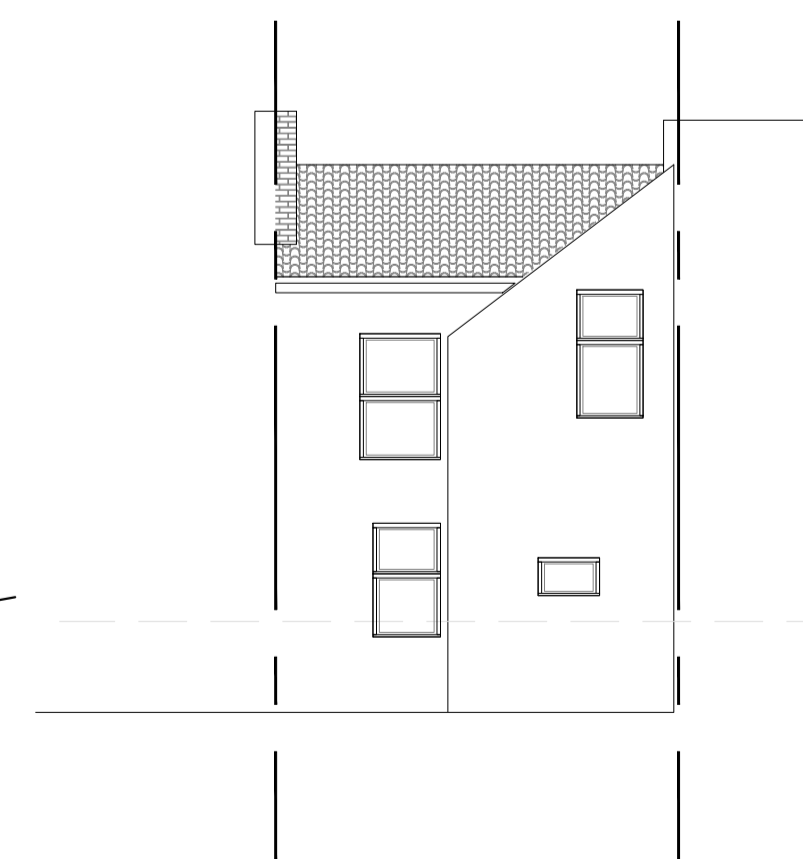

PROPOSED REAR VIEW

REVISIONS:


LRJ PLANNING.  
<http://lrjplanning.co.uk/>  
 +447984 145 955  
 info@lrjplanning.co.uk  
 Newport, NP20 5AB, U. K.



TITLE:

PLANNING  
 PROPOSED  
 PLANS AND ELEVATIONS

28 Brynglas Road  
 Newport  
 NP20 5RZ

DRAWN: AAV DATE 12/06/2025

SCALES: DA1 PP# / BC#

DRG No. TRD-222504 - A2/02