


Longitudinal Site Section 3-3

1 : 125

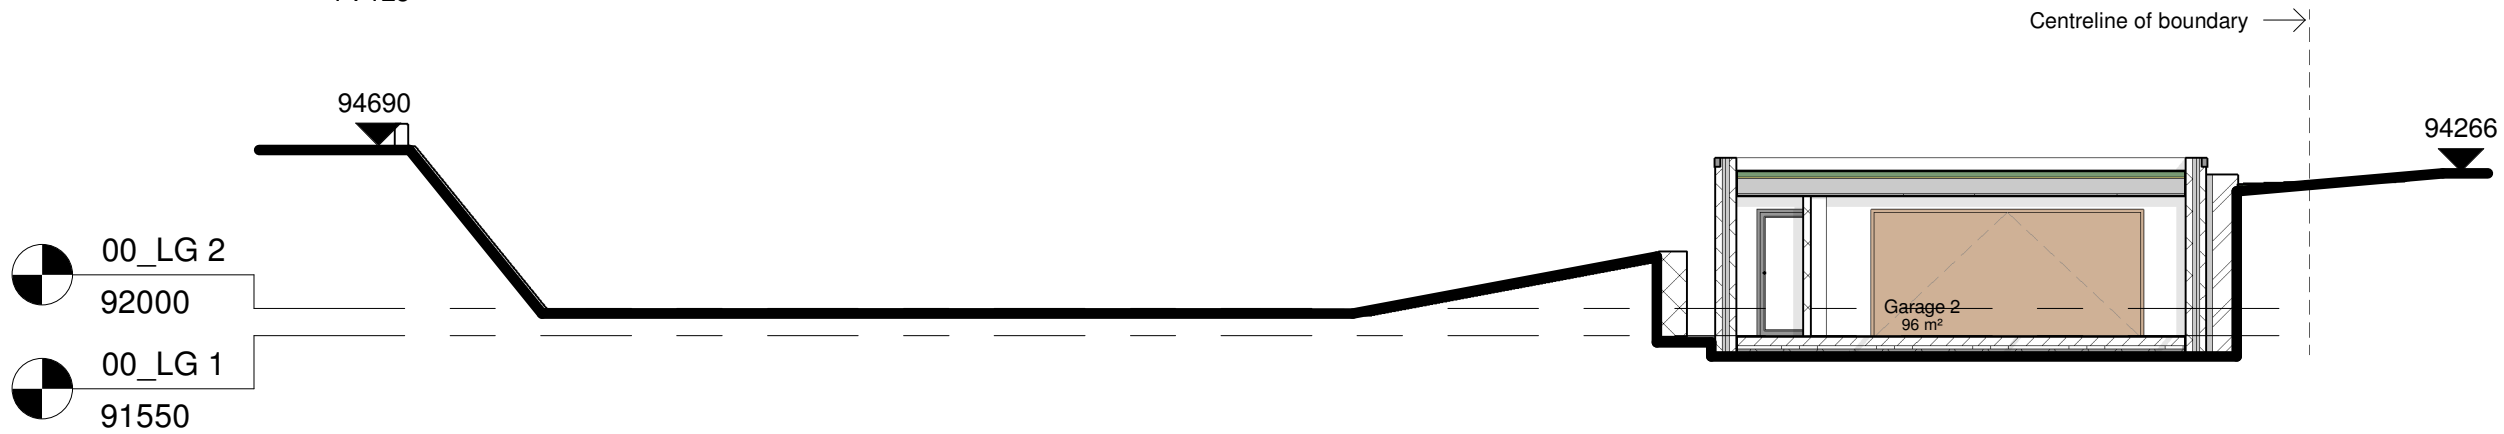


Longitudinal Site Section 4-4

1 : 125



Longitudinal Site Section 5-5

1 : 125

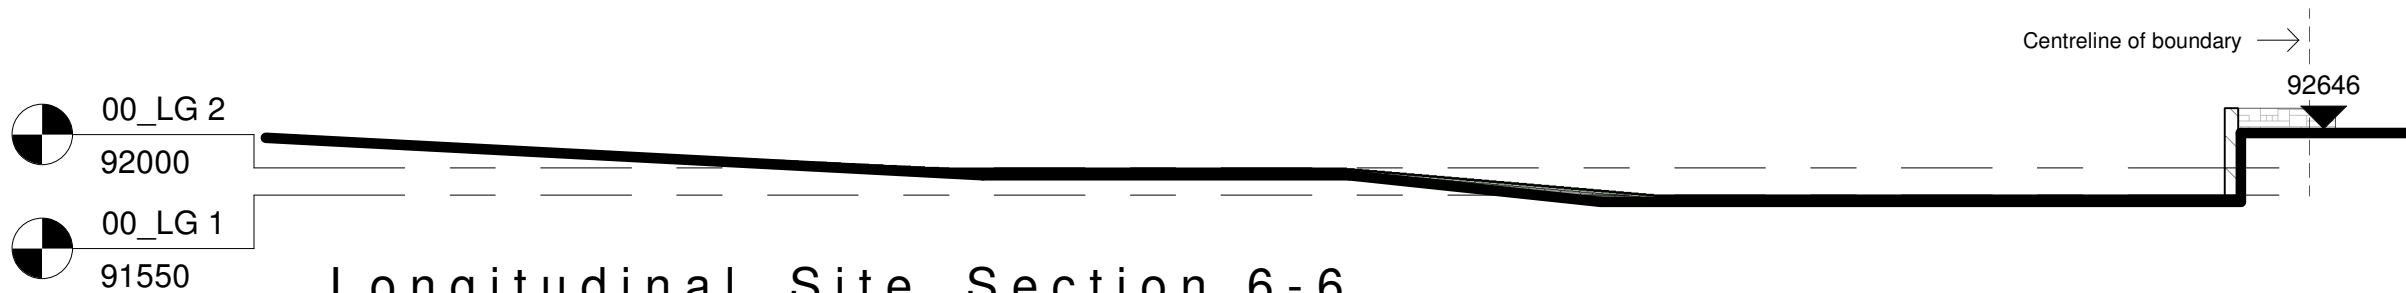

Longitudinal Site Section 6-6

1 : 125

Planning Issue

date	rev	name	chk	note



Architectural Design - Feasibility - Planning - Building Control - Construction Details - Sustainable Design
Systems House 89 Heol Don Cardiff CF14 2AT
T 02920316857 M 07785582007 info@dlparchitecture.co.uk

PROJECT
Subdivision of curtilage & erection of two detached dwelling houses
94 & 96 Allt-yr-yn Avenue, Newport NP20 5DE

DRAWING TITLE
Retaining Wall Site Sections as Proposed

SCALE	DATE	DRAWN BY	CHECKED BY
1 : 125	06/09/23	PL	AJ

DRAWING NUMBER	REVISION
P592d L_214	