

Responsibility is not accepted for errors made by others in scaling from this drawing. All construction information should be taken from figured dimensions only.

0mm 50mm


A3 Original Sheet Size

FINISHES KEY:

- A : BROWN CONCRETE ROOFING TILES
- B : ANTHRACITE GREY WINDOWS & DOORS
- C : TIMBER CLADDING
- D : OFF WHITE SMOOTH FACED RENDERED EXTERNAL WALLS
- E : STONEMWORK EXTERNAL WALLS
- F : BLACK RAINWATER GOODS ON BLACK FASCIA



South East Perspective View

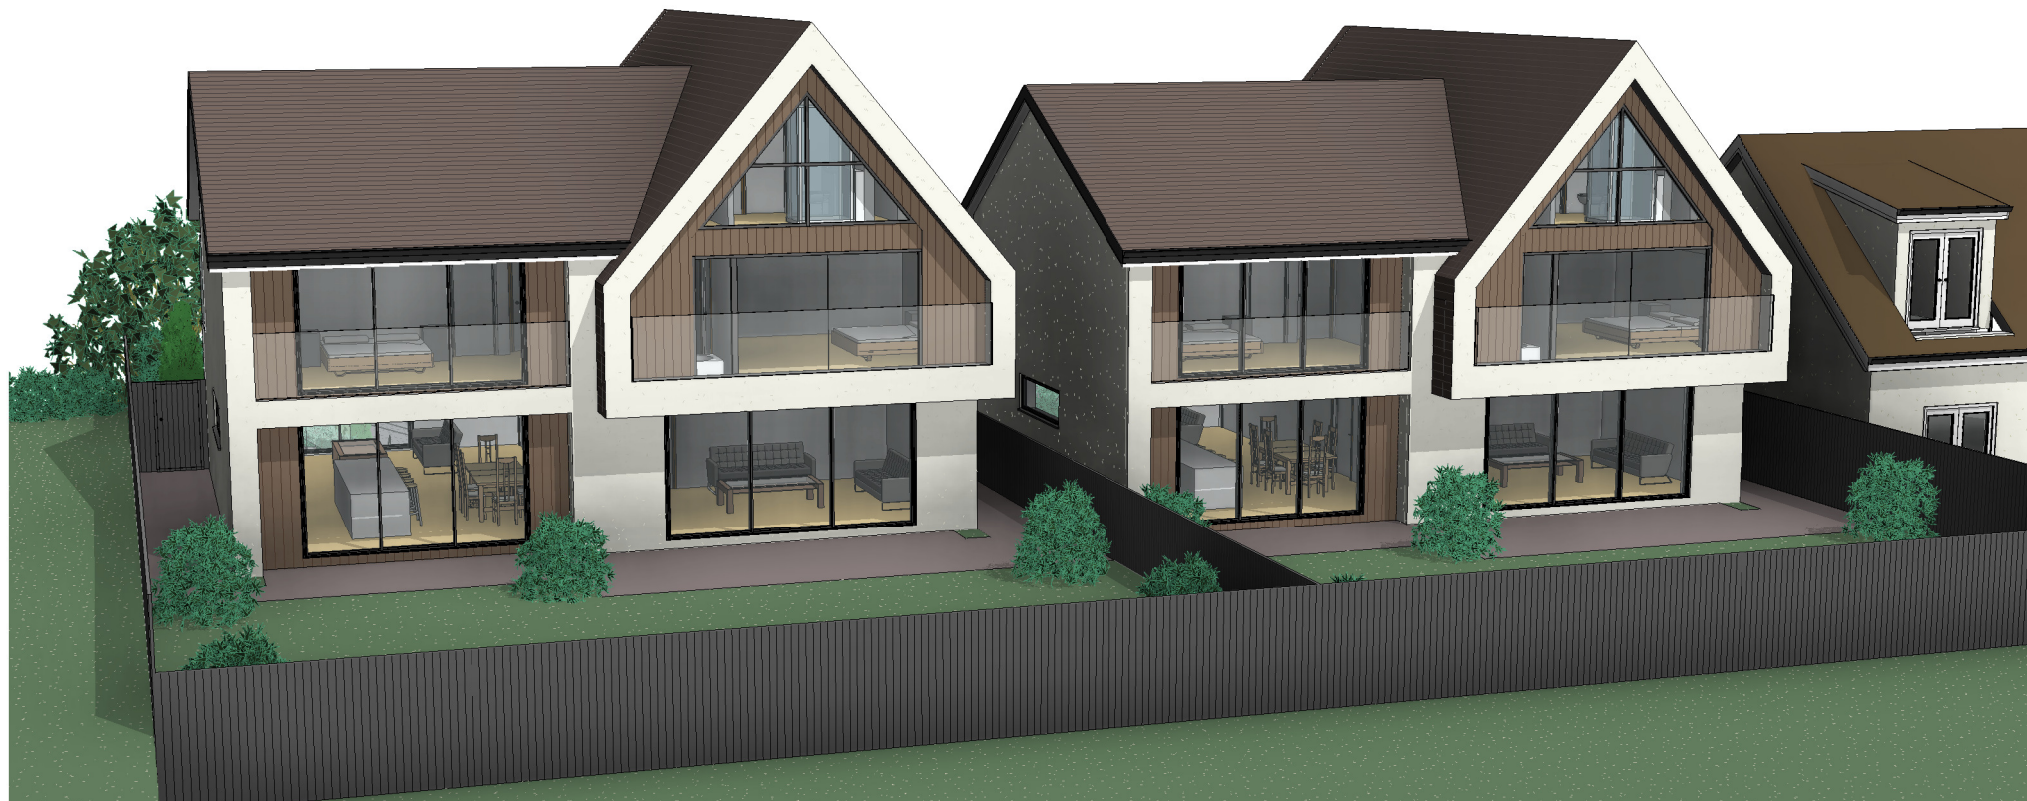

South West Perspective View

Planning Issue

date	rev	name	chk	note
------	-----	------	-----	------



Architectural Design - Feasibility - Planning - Building Control - Construction Details - Sustainable Design
 Systems House 89 Heol Don Cardiff CF14 2AT
 T 02920316857 M 07785582007 info@dlparchitecture.co.uk

PROJECT
 Subdivision of curtilage & erection of two detached dwelling houses
 94 & 96 Allt-yr-yn Avenue, Newport NP20 5DE

DRAWING TITLE
 Perspective Views 2 of 2 as Proposed

SCALE	DATE	DRAWN BY	CHECKED BY
1 : 100	06/09/23	PL	AJ

DRAWING NUMBER	REVISION
P592d L_221	