



Responsibility is not accepted for errors made by others in scaling from this drawing.
All construction information should be taken from figured dimensions only.

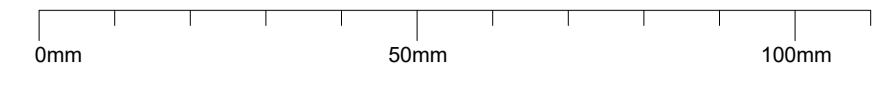


— Site Boundary
— Site Ownership

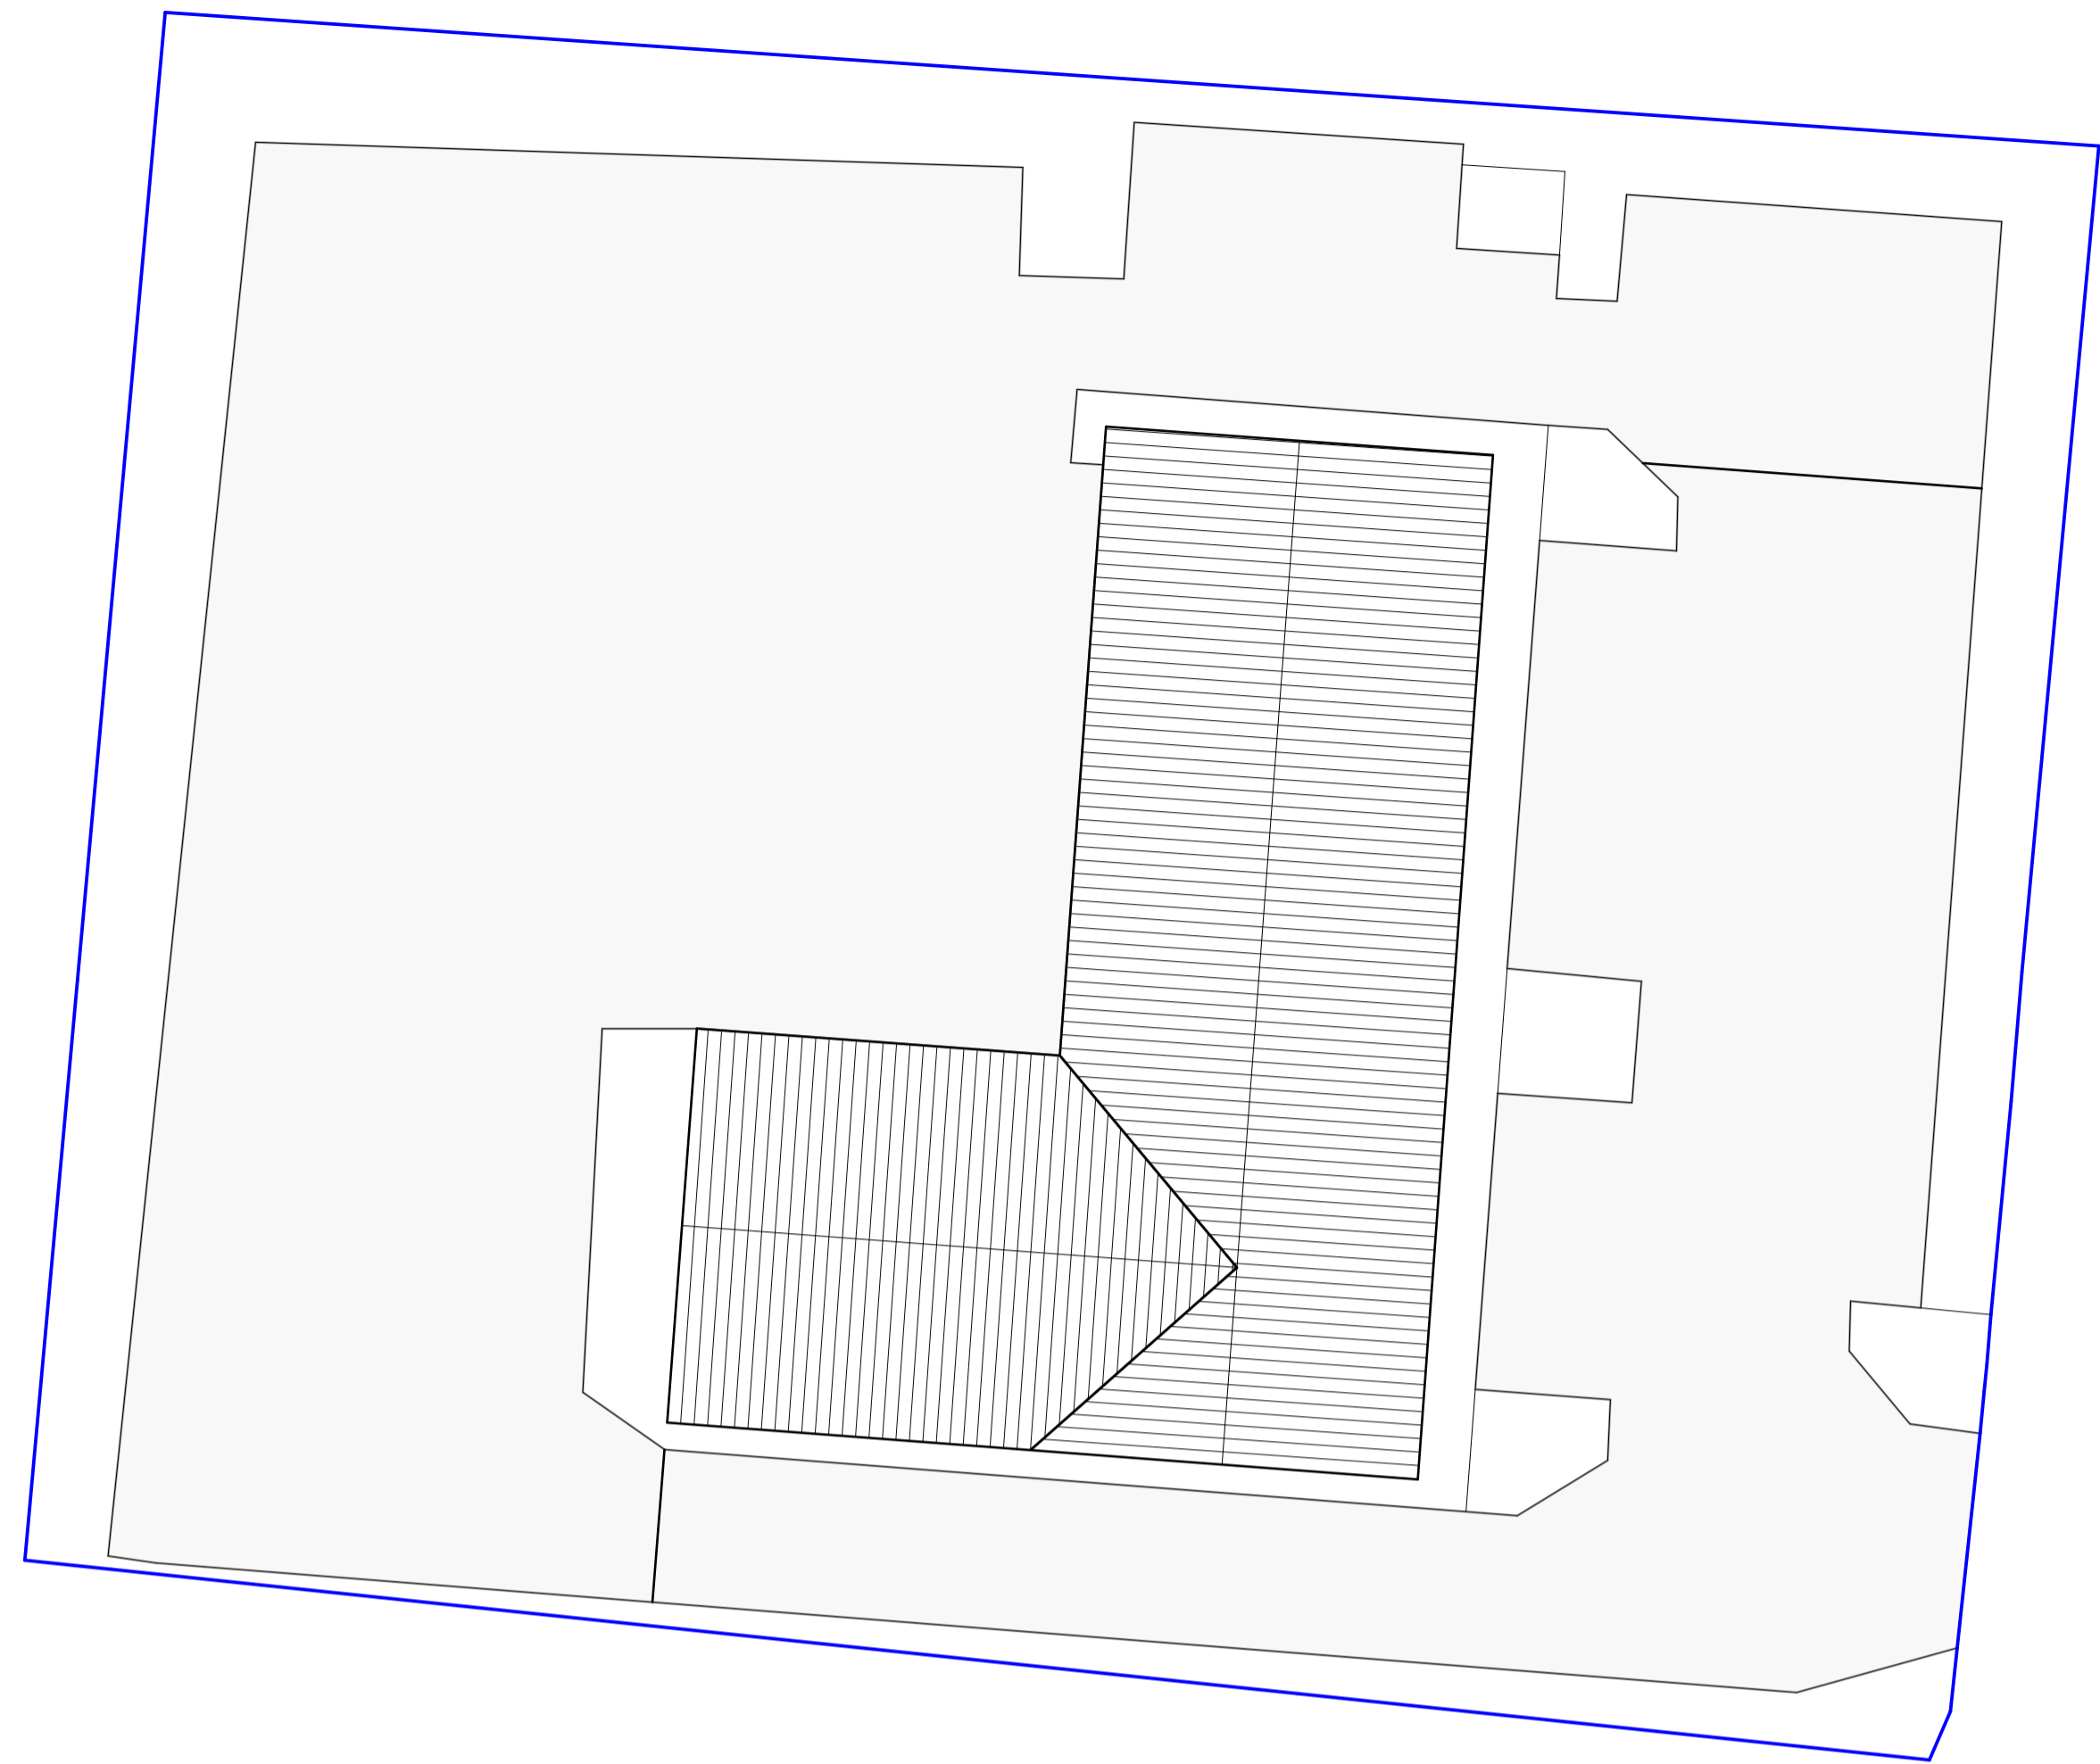

Existing Block Plan
1 : 250




Proposed Block Plan
1 : 250

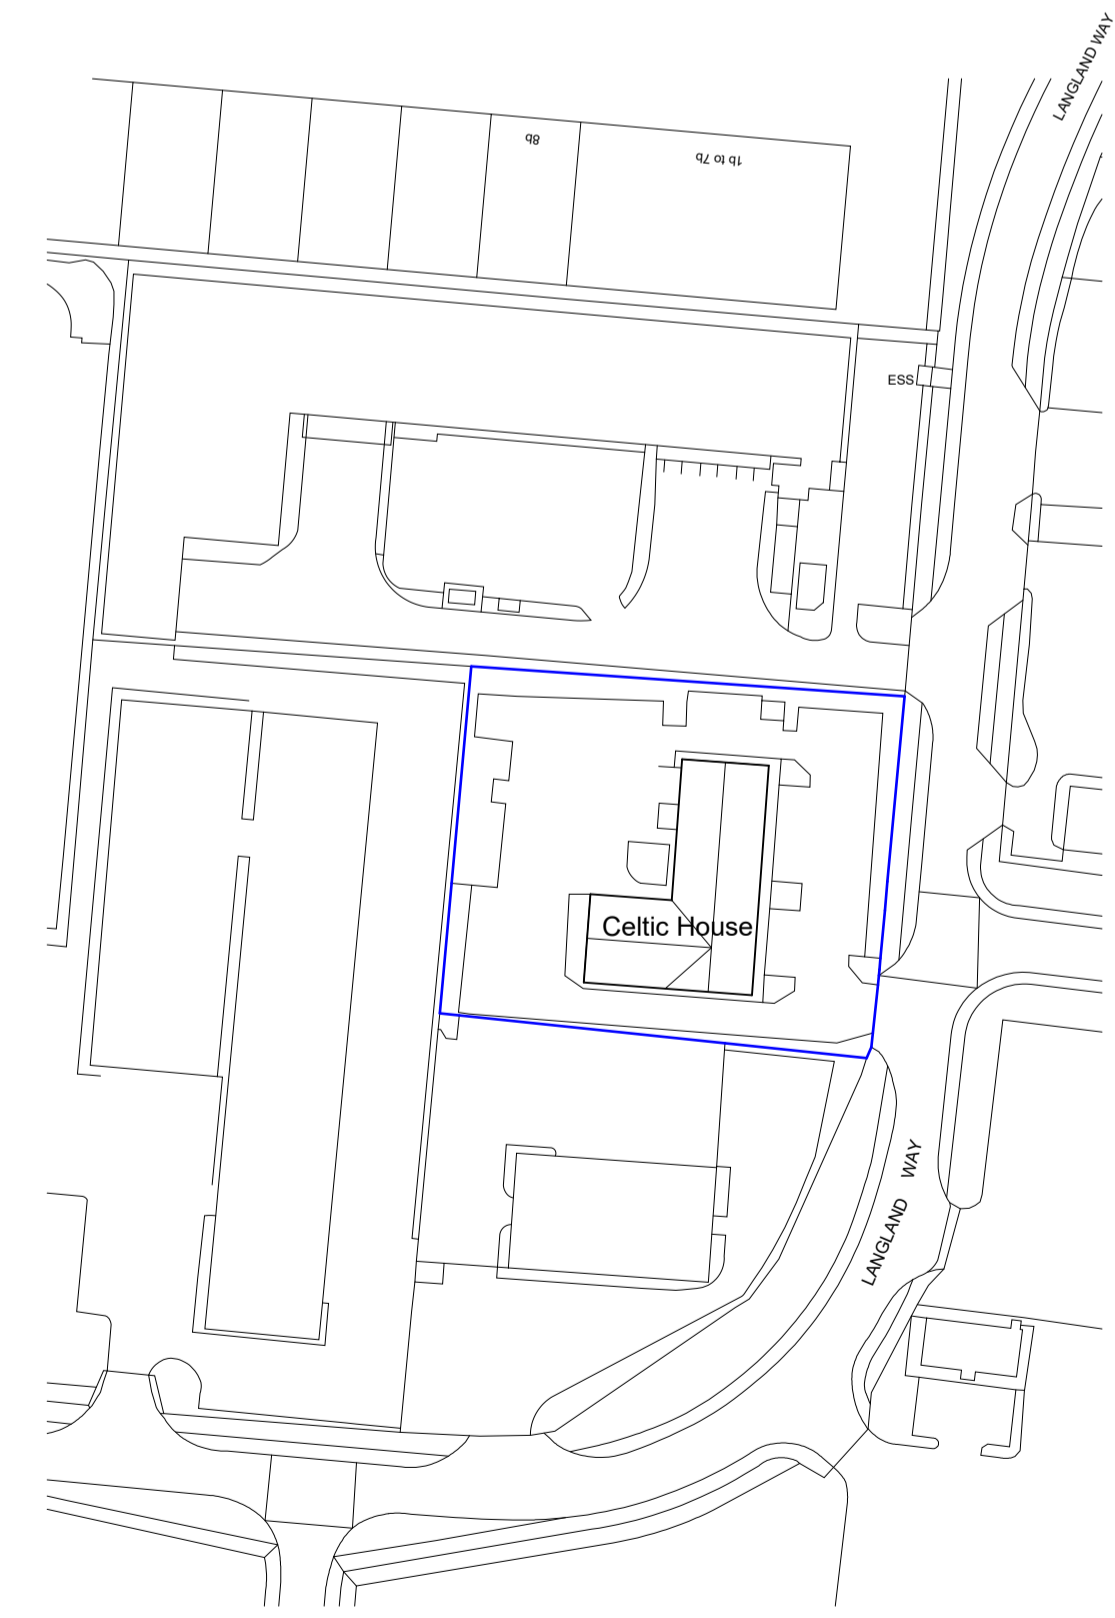

Ordnance Survey, (c) Crown Copyright 2025. All rights reserved. Licence number 100022432

Site Location Plan
1 : 1250

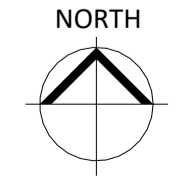

REV	DATE	DESCRIPTION	BY
CLIENT			DRAWN
Mr A Carter			AA
			CHECKED
			AJ

SSA Sustainable Studio Architects
1 Gold Tops, Newport NP20 4PG
www.sustainablestudio.co.uk
© Sustainable Studio Architects 2024

PROJECT
New Warehouse Unit and Extension at Celtic House, Langland Way, Newport, NP19 4PT

DRAWING TITLE
Site Location and Block Plans

DRAWING STATUS	SCALE
PL : PLANNING	As indicated @ A1
NUMBER	REVISION
PL-001	