

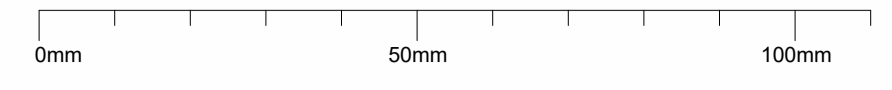



Responsibility is not accepted for errors made by others in scaling from this drawing.
All construction information should be taken from figured dimensions only.

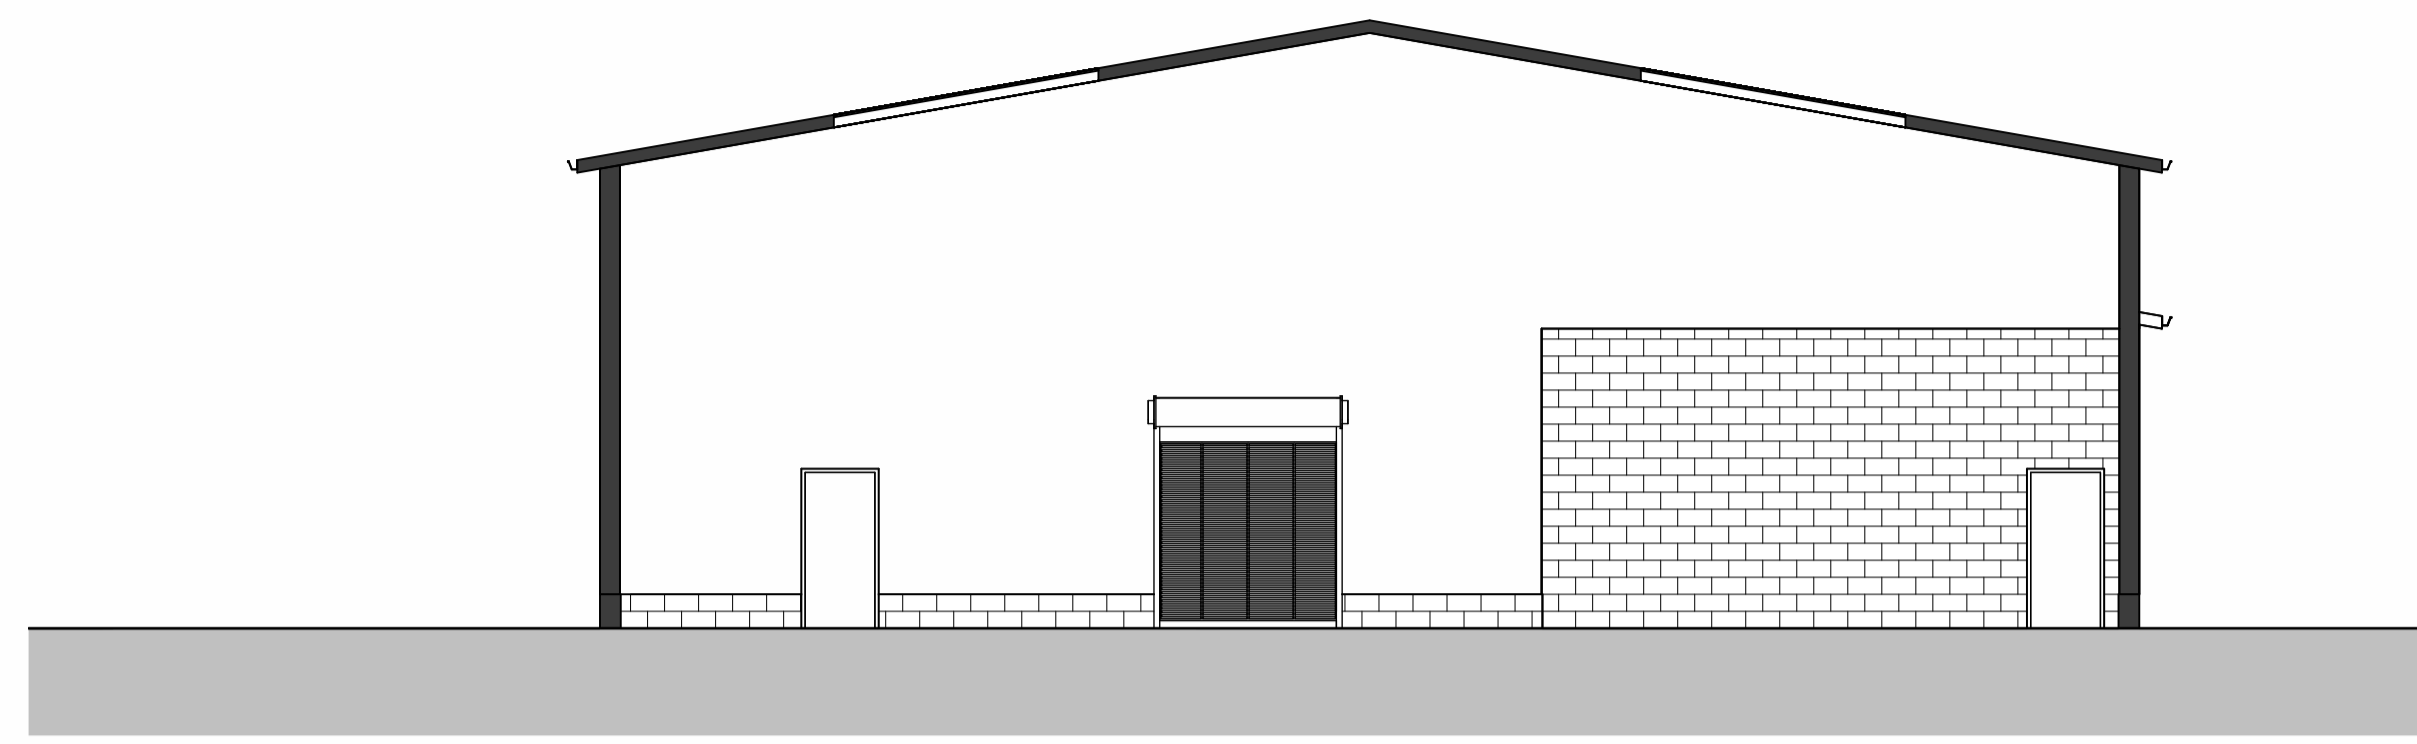


Section Key

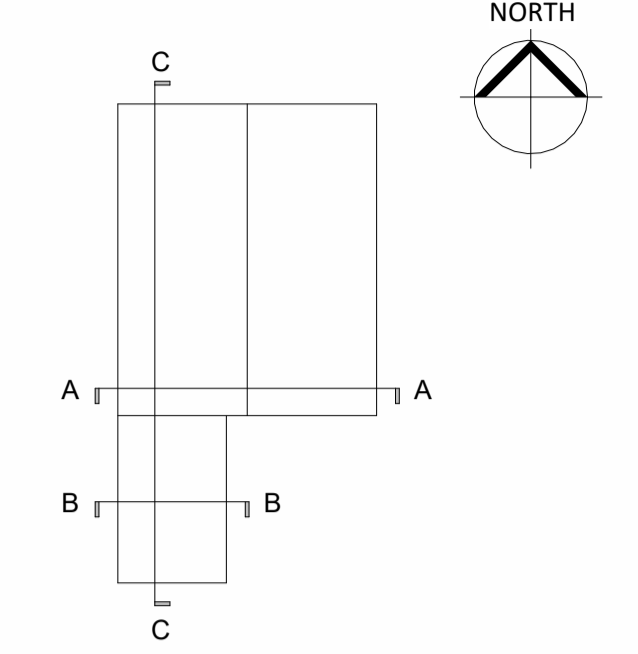


Proposed Section A-A
1 : 100

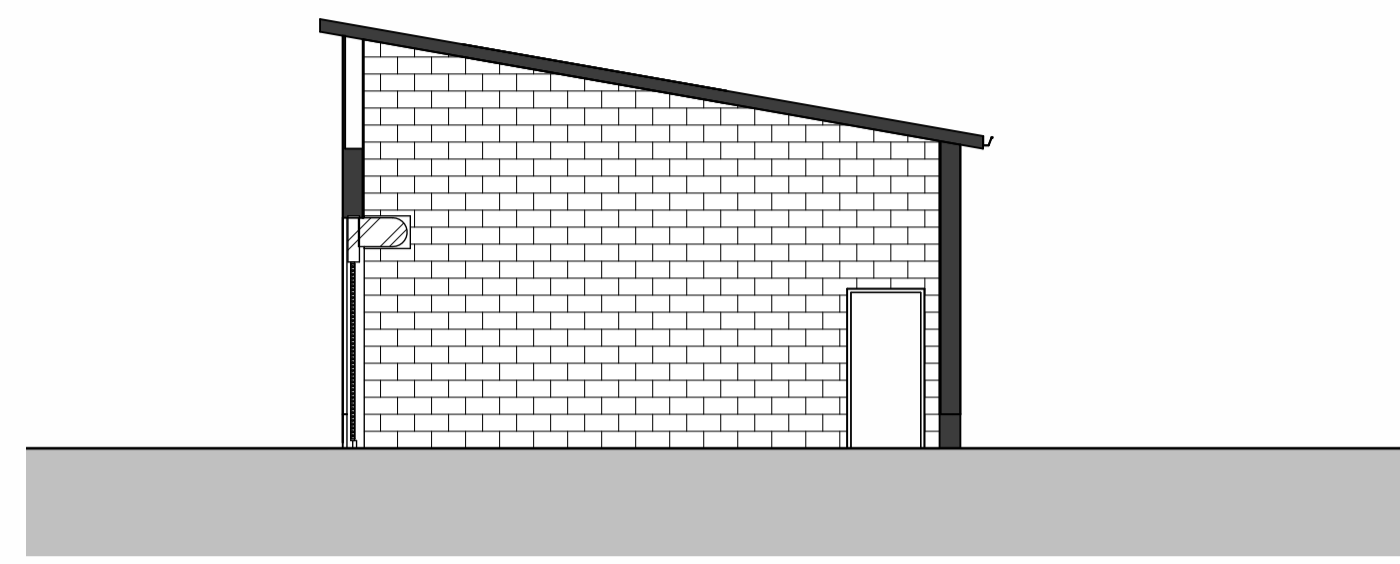

Proposed Section B-B
1 : 100

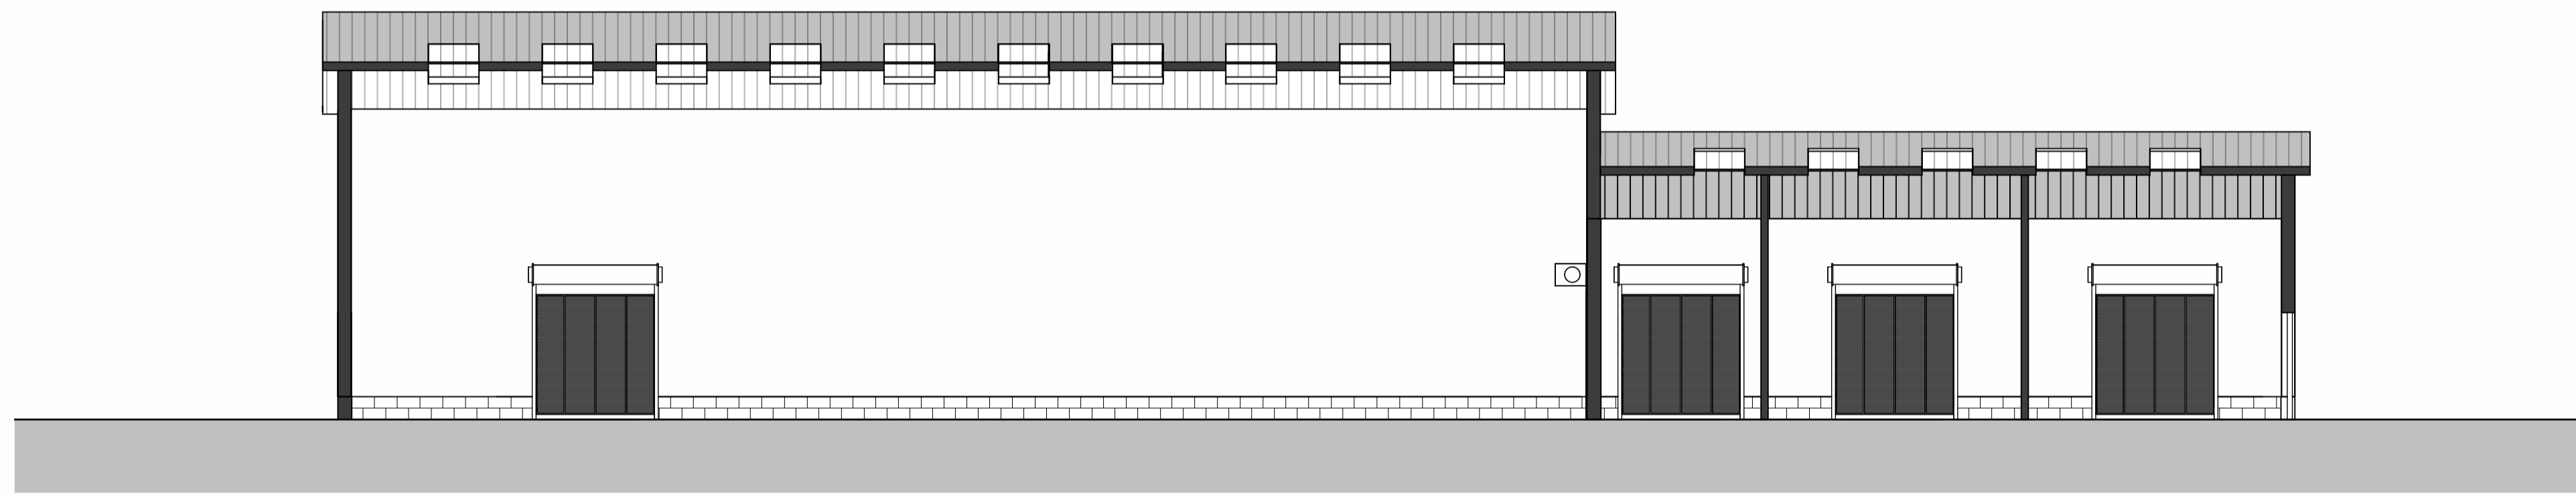

Proposed Section C-C
1 : 100

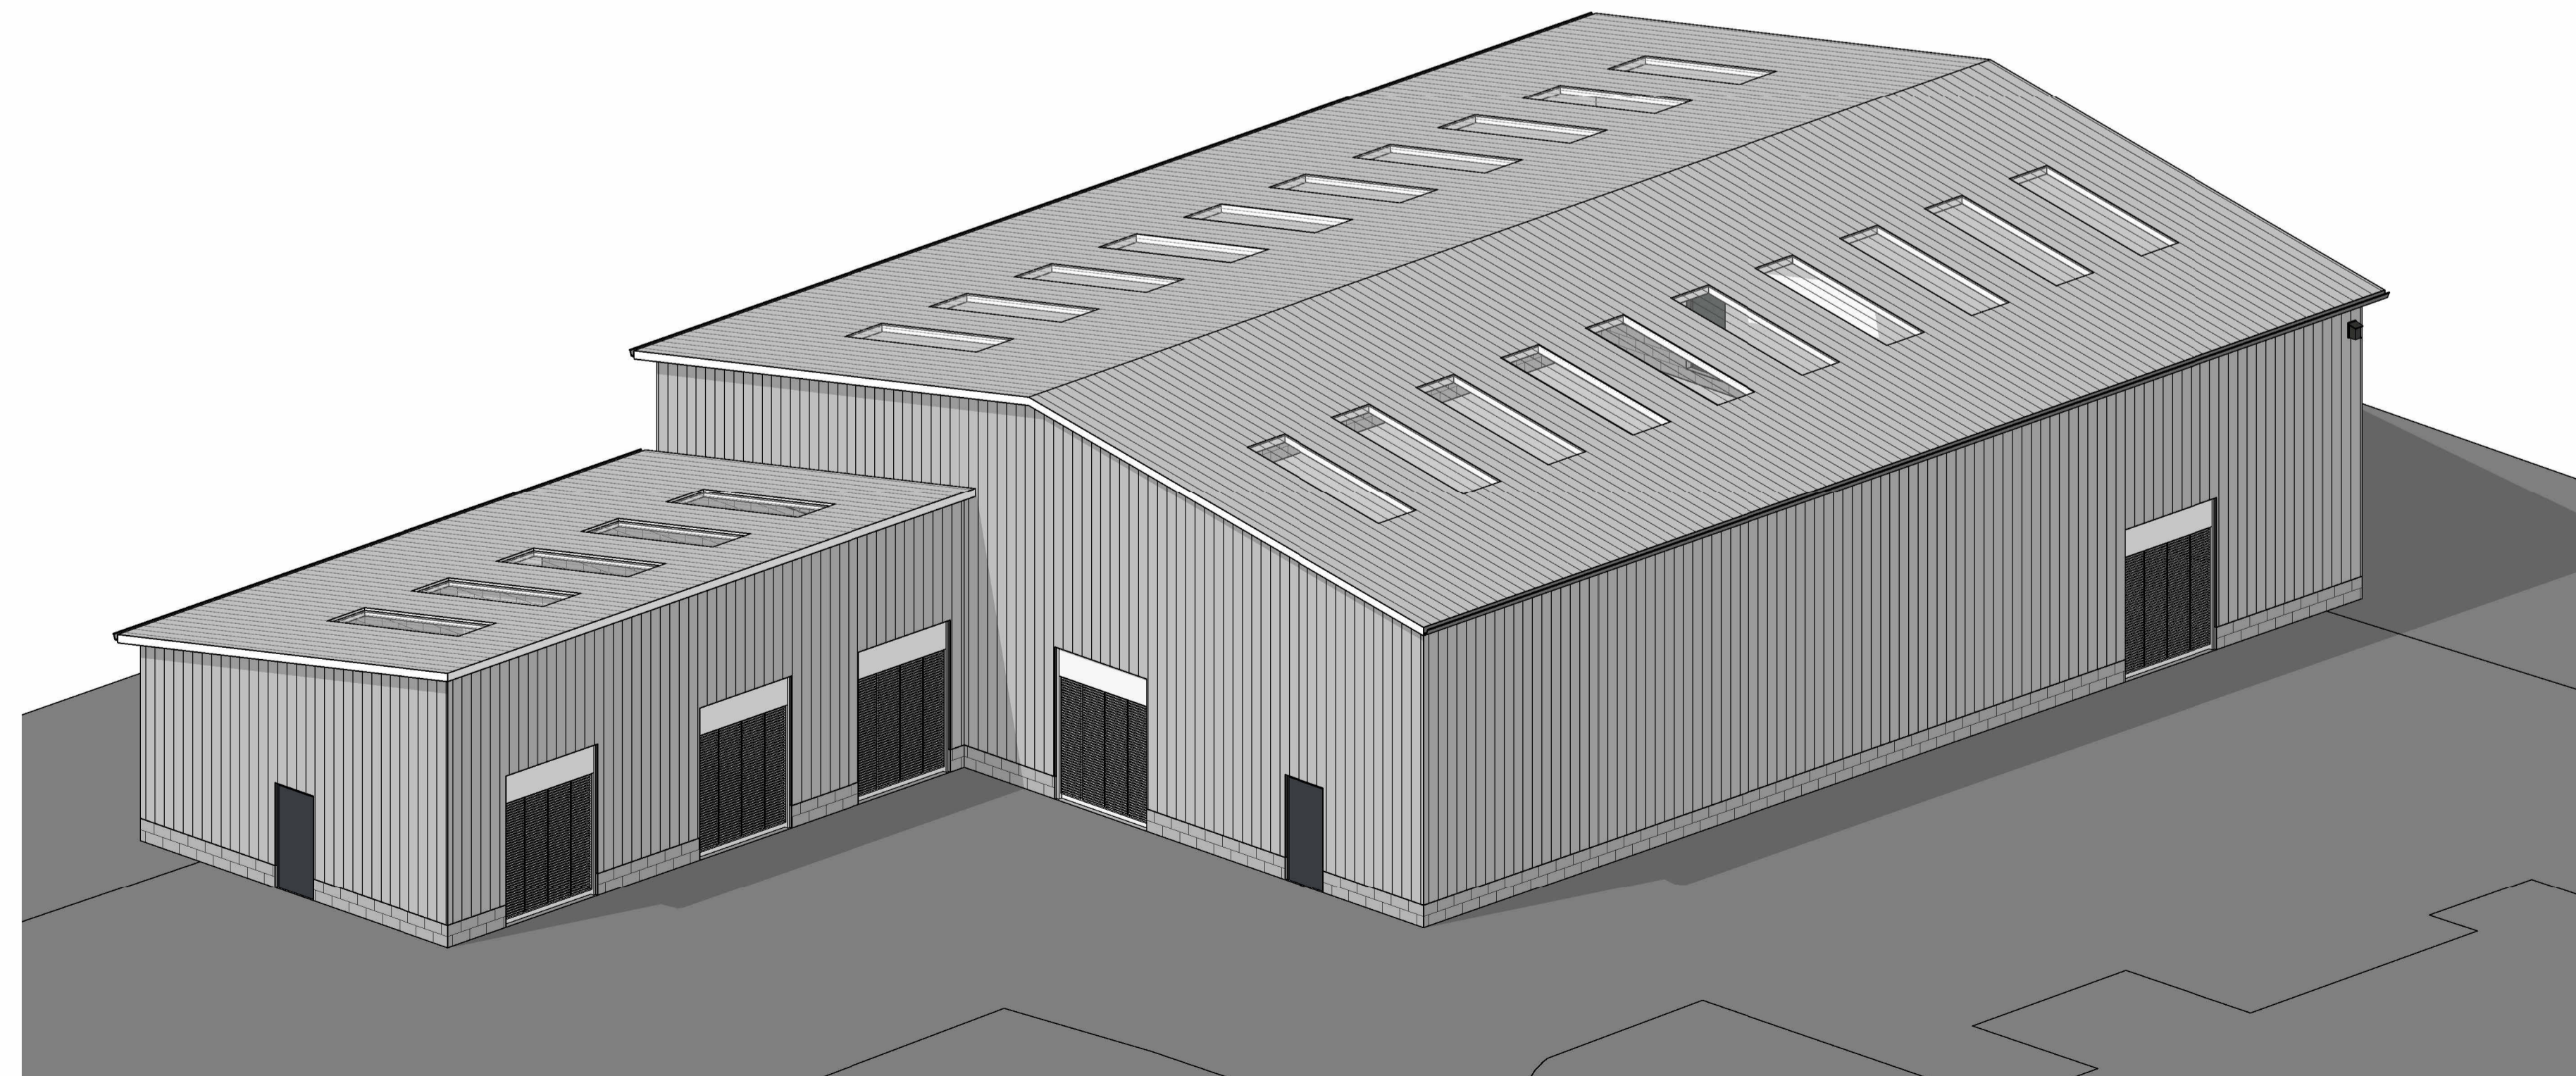

3D View Proposed

REV	DATE	DESCRIPTION	BY
CLIENT			DRAWN
Mr A Carter			AA
			CHECKED
			AJ

SSA Sustainable Studio Architects
1 Gold Tops, Newport NP20 4PG
 www.sustainablestudio.co.uk
 © Sustainable Studio Architects 2024

PROJECT
New Warehouse Unit and Extension at Celtic House, Langland Way, Newport, NP19 4PT

DRAWING TITLE
Proposed Sections and 3D Views

DRAWING STATUS	SCALE
PL : PLANNING	1 : 100 @ A1
NUMBER	REVISION
PL-009	

