


WEST ELEVATION


NORTH ELEVATION

EAST ELEVATION

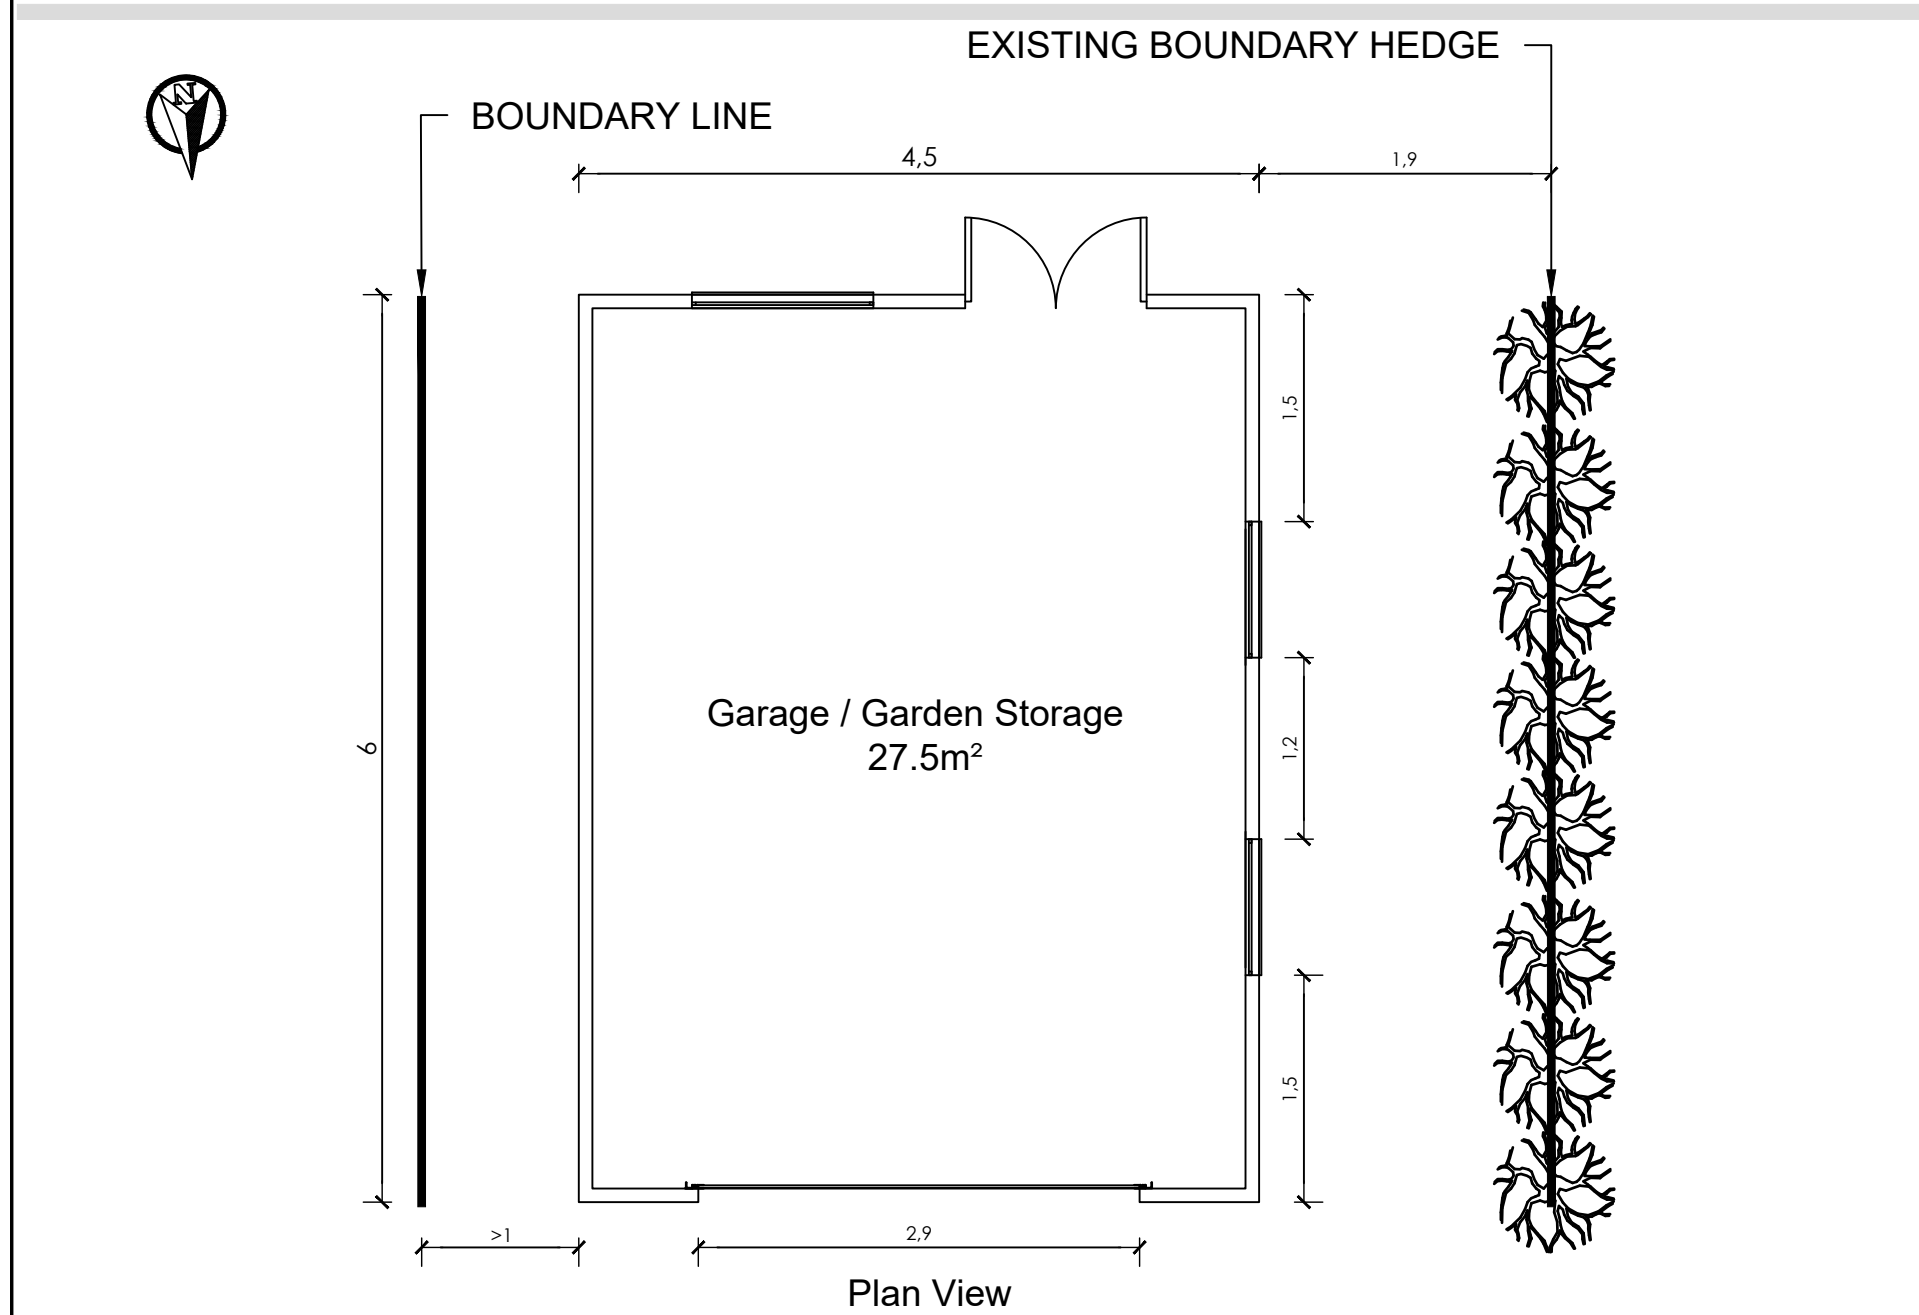

Garage / Garden Storage
27.5m²

Plan View

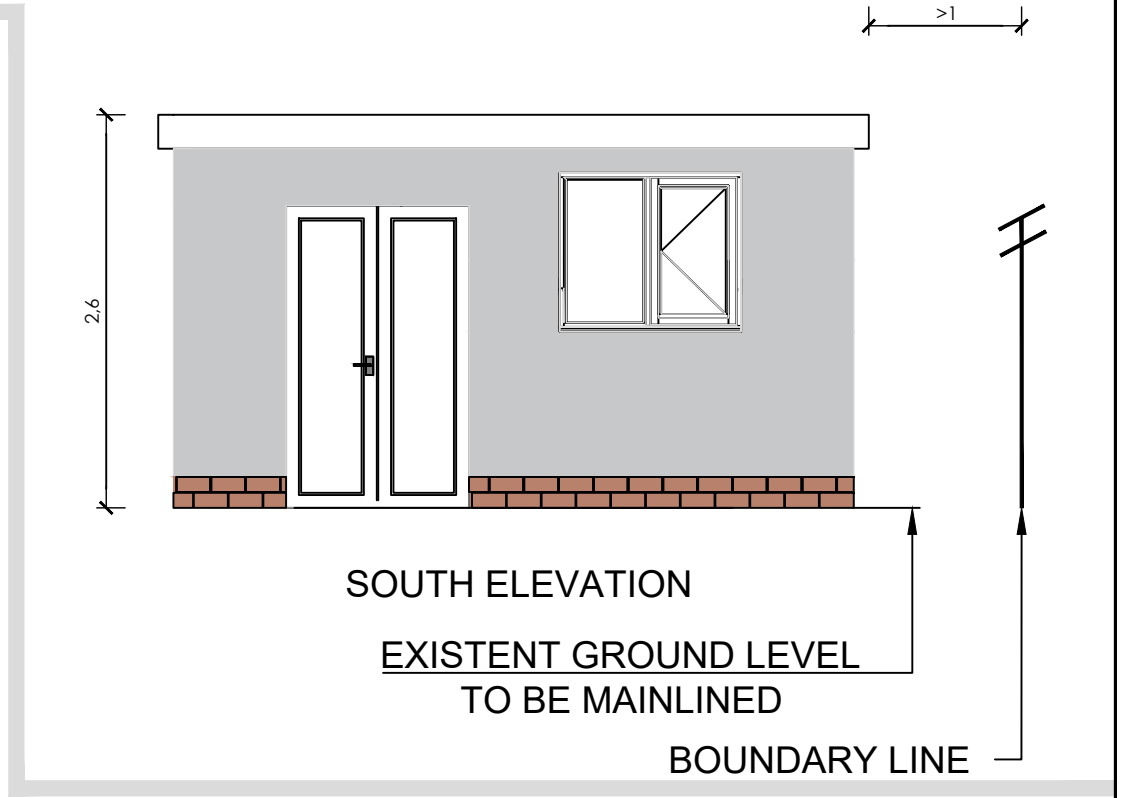

SOUTH ELEVATION

EXISTENT GROUND LEVEL
TO BE MAINTAINED

BOUNDARY LINE

- PROPOSED FINISHES SCHEDULE**
- EXTERNAL WALLS TO BE BRICK SLIPS & WHITE RENDER SYSTEM.
 - METAL BLACK ROOFING SYSTEM.
 - WHITE UPVC WINDOWS & DOORS THROUGHOUT TO MATCH DWELLING.
 - FRONT ELEVATION TO BE EQUIPPED WITH A SECTIONAL SINGLE GARAGE DOOR. COLOUR TO BE WHITE AS DWELLING.
 - FASCIA & SOFFIT TO BE WHITE UPVC THROUGHOUT TO MATCH EXISTING DWELLING.