




Existing Site Layout
Scale 1:100



Site Layout Key

- Site (Development) Boundary
- Proposed Plot Boundary

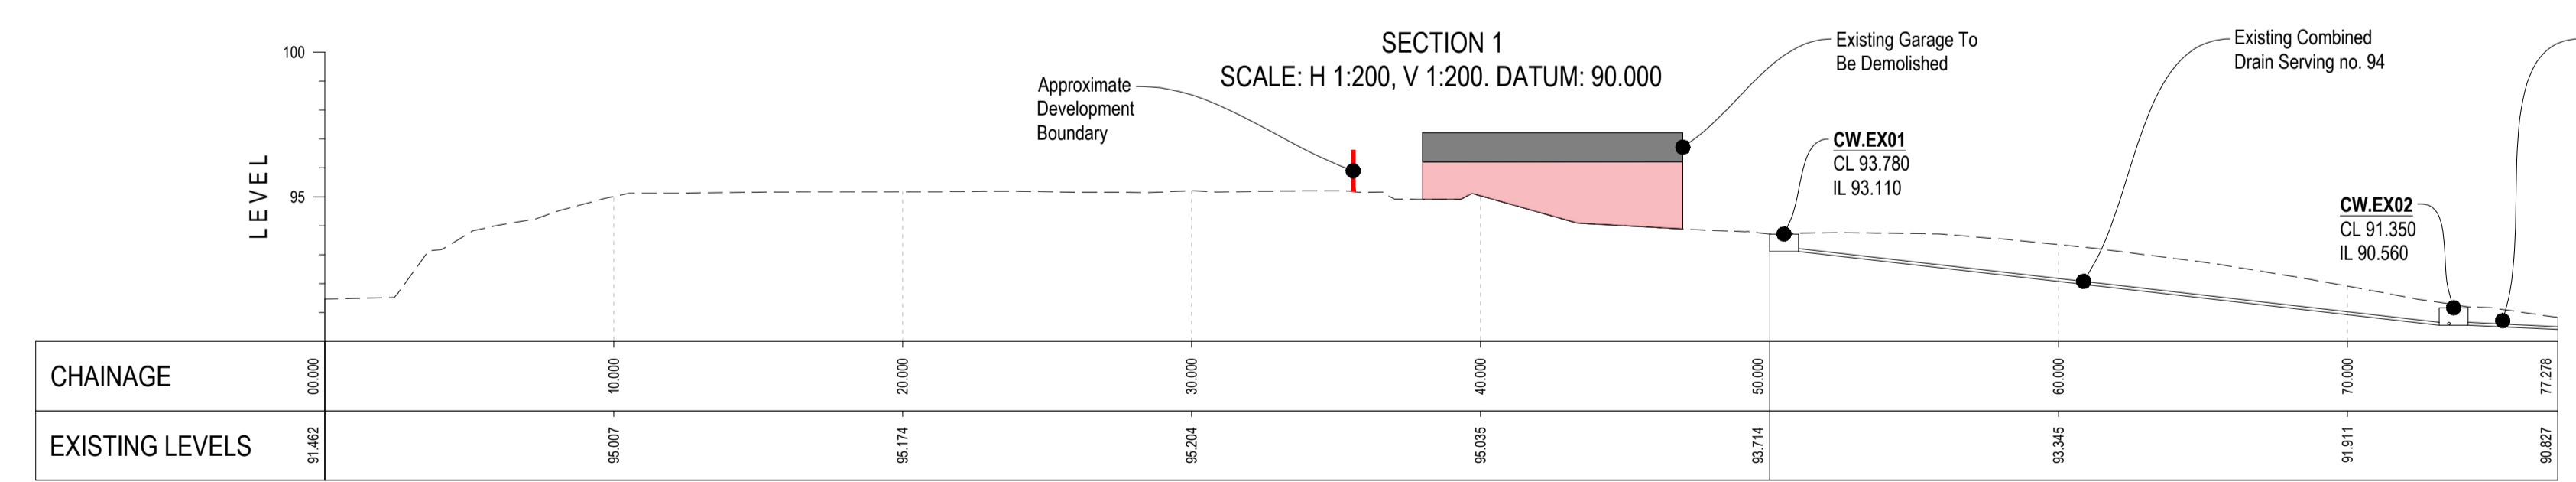

Section Key

- - - Existing Ground Level

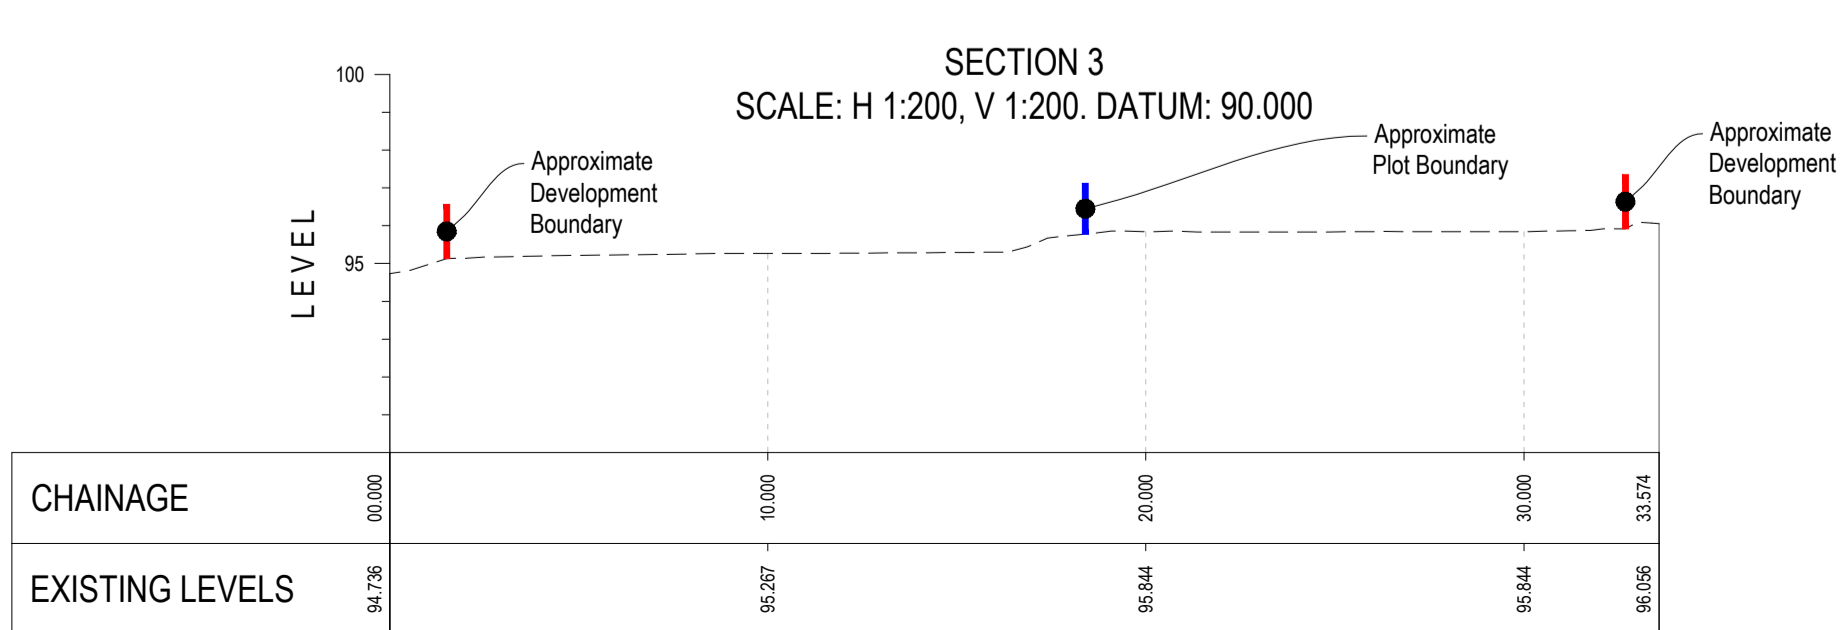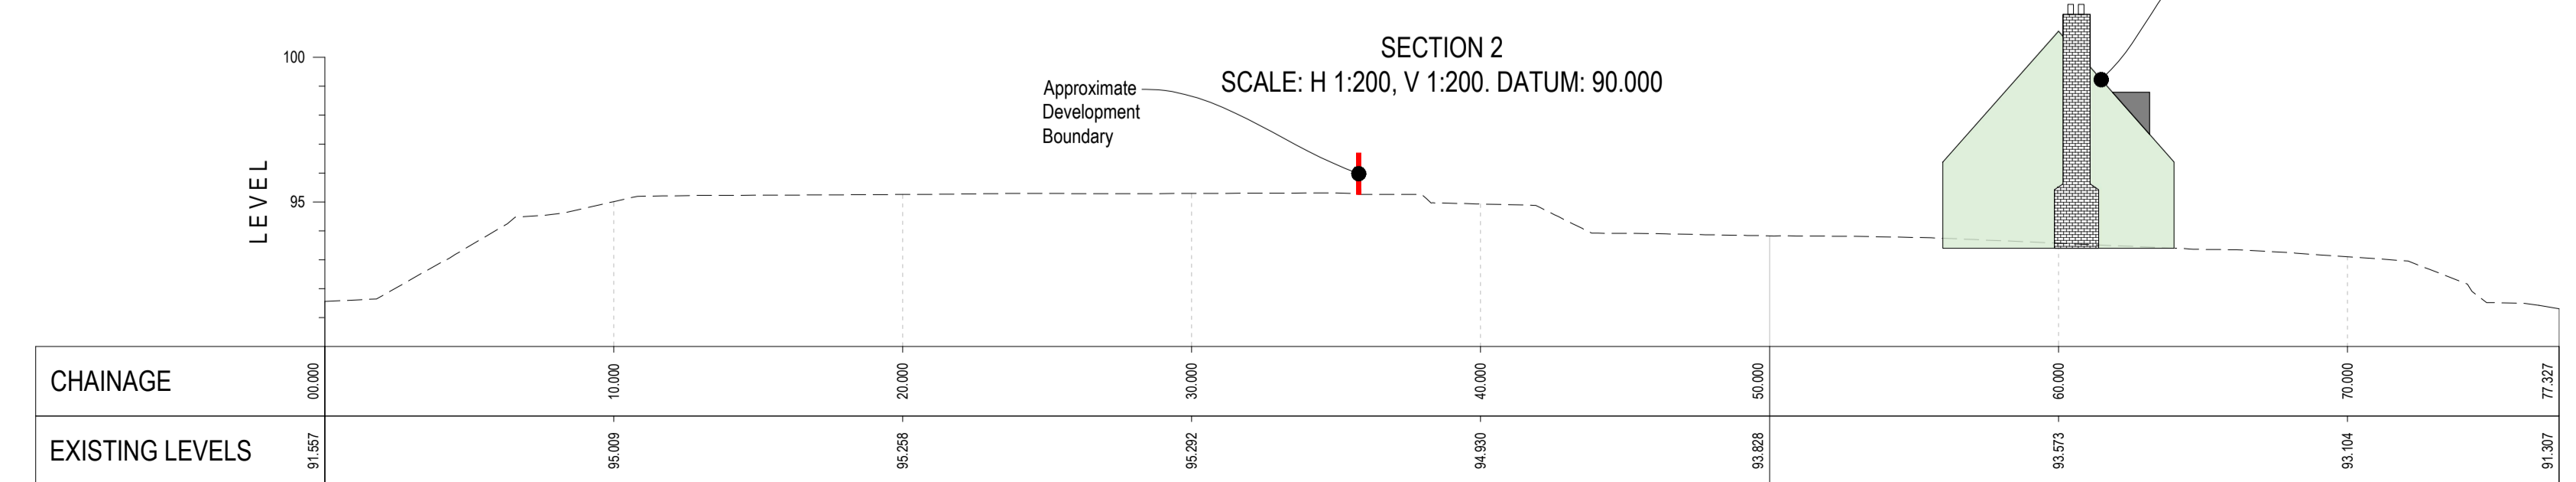

Rev.	Date	Details	By	Chk.
Amendments				

Bear Structures
Rugged by design

Sophia House 28 Cathedral Road Cardiff CF11 9LJ
United Kingdom 029 20 304 979

Project:
Land to Rear of 94 & 96 Allt-Yr-Yn Avenue Newport

Title:
Existing Site Sections

Drawing Status:
INFORMATION

Drawn:	Checked:	Scale(s) at A1:
PC	-	AS SHOWN
Date:	Job No:	Drawing No.
22.03.2022	P0377	SK04