

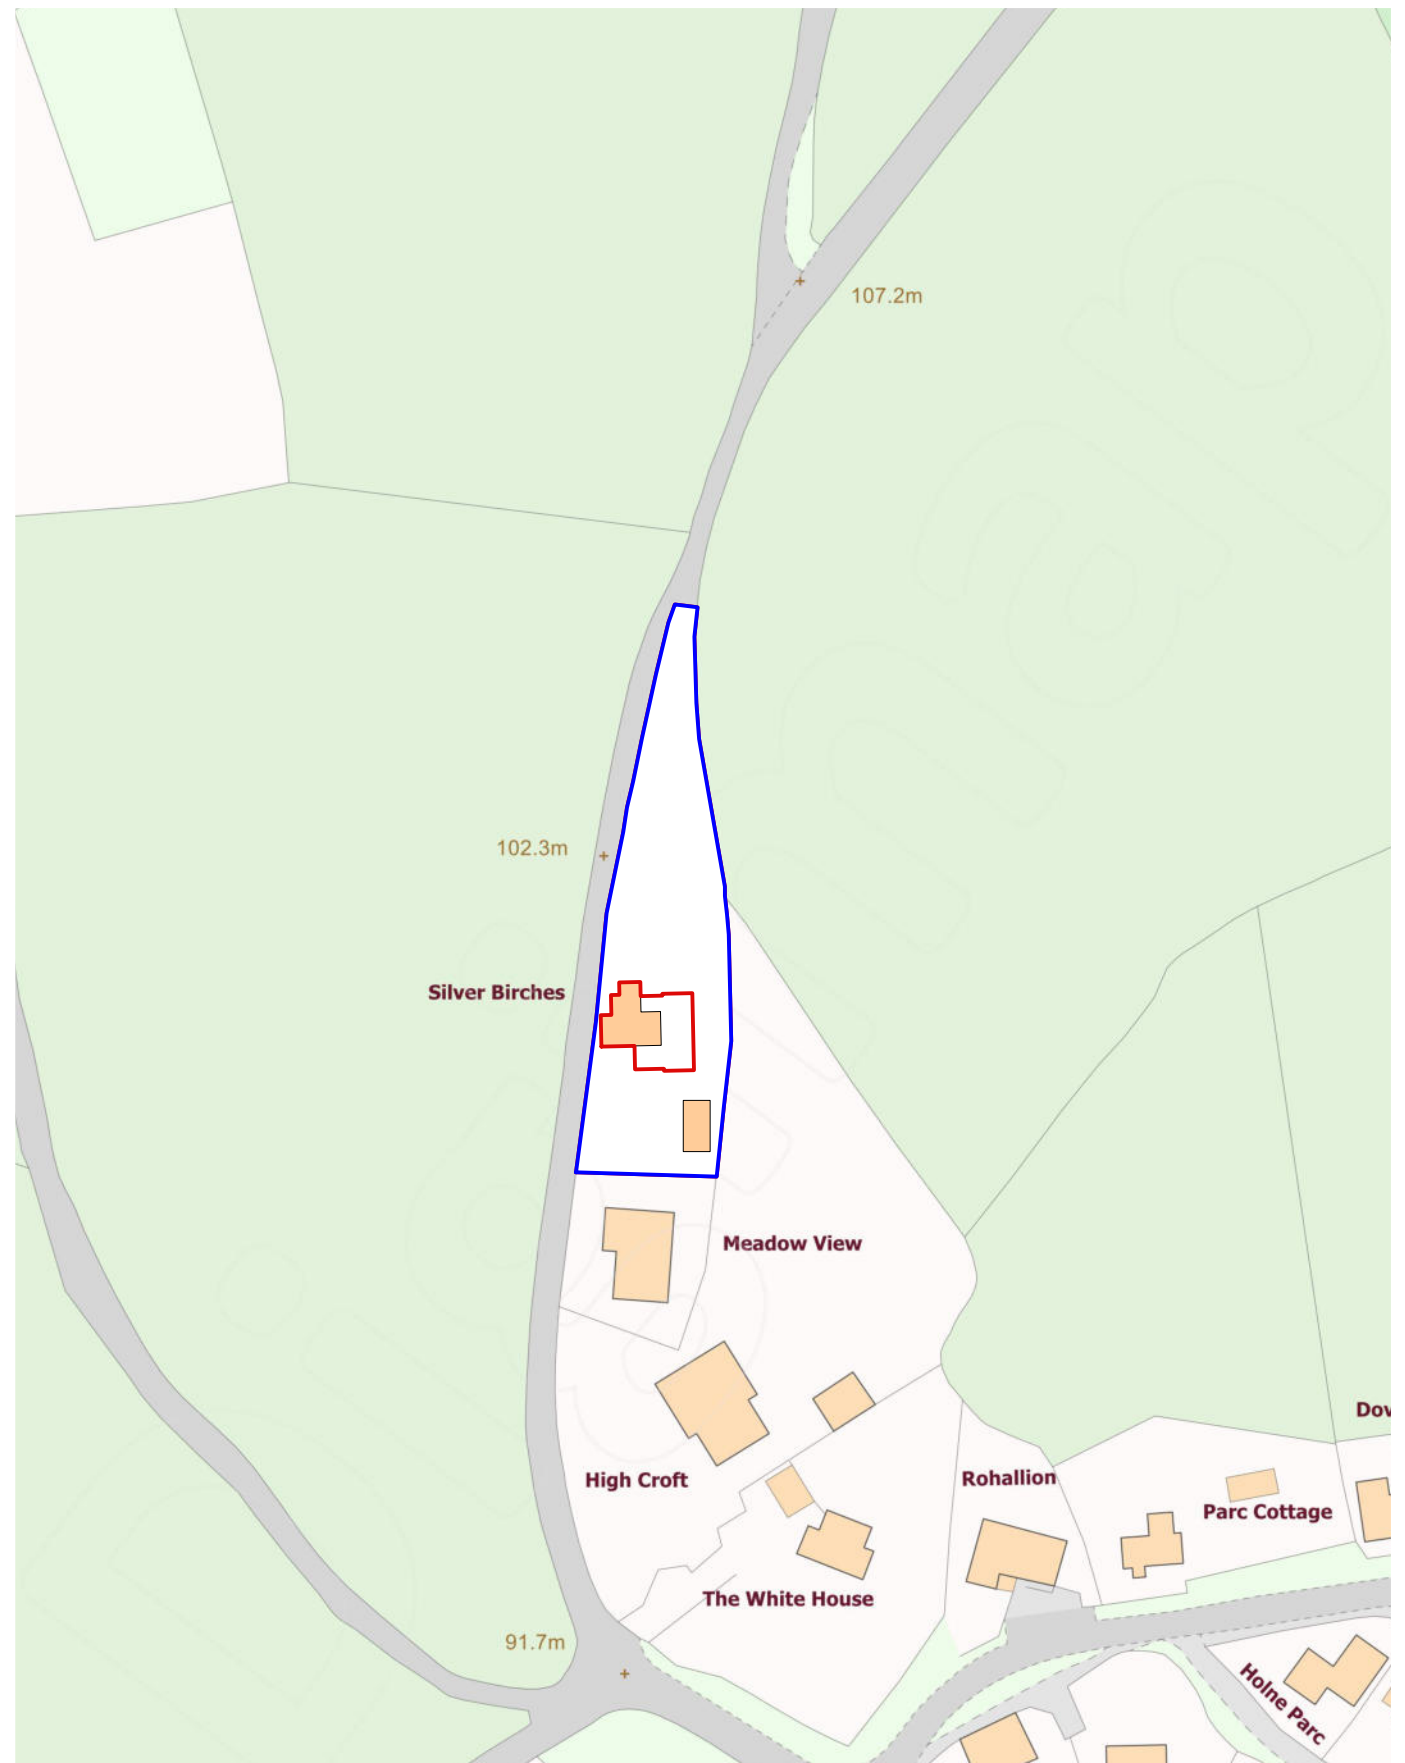


Native hedgerow infilling with
x150 plugs planted with a mix
of:


- 50% Hawthorn
- 20% Blackthorn
- 10% Hazel
- 10% Field Maple
- 5% Dog Rose
- 5% Holly

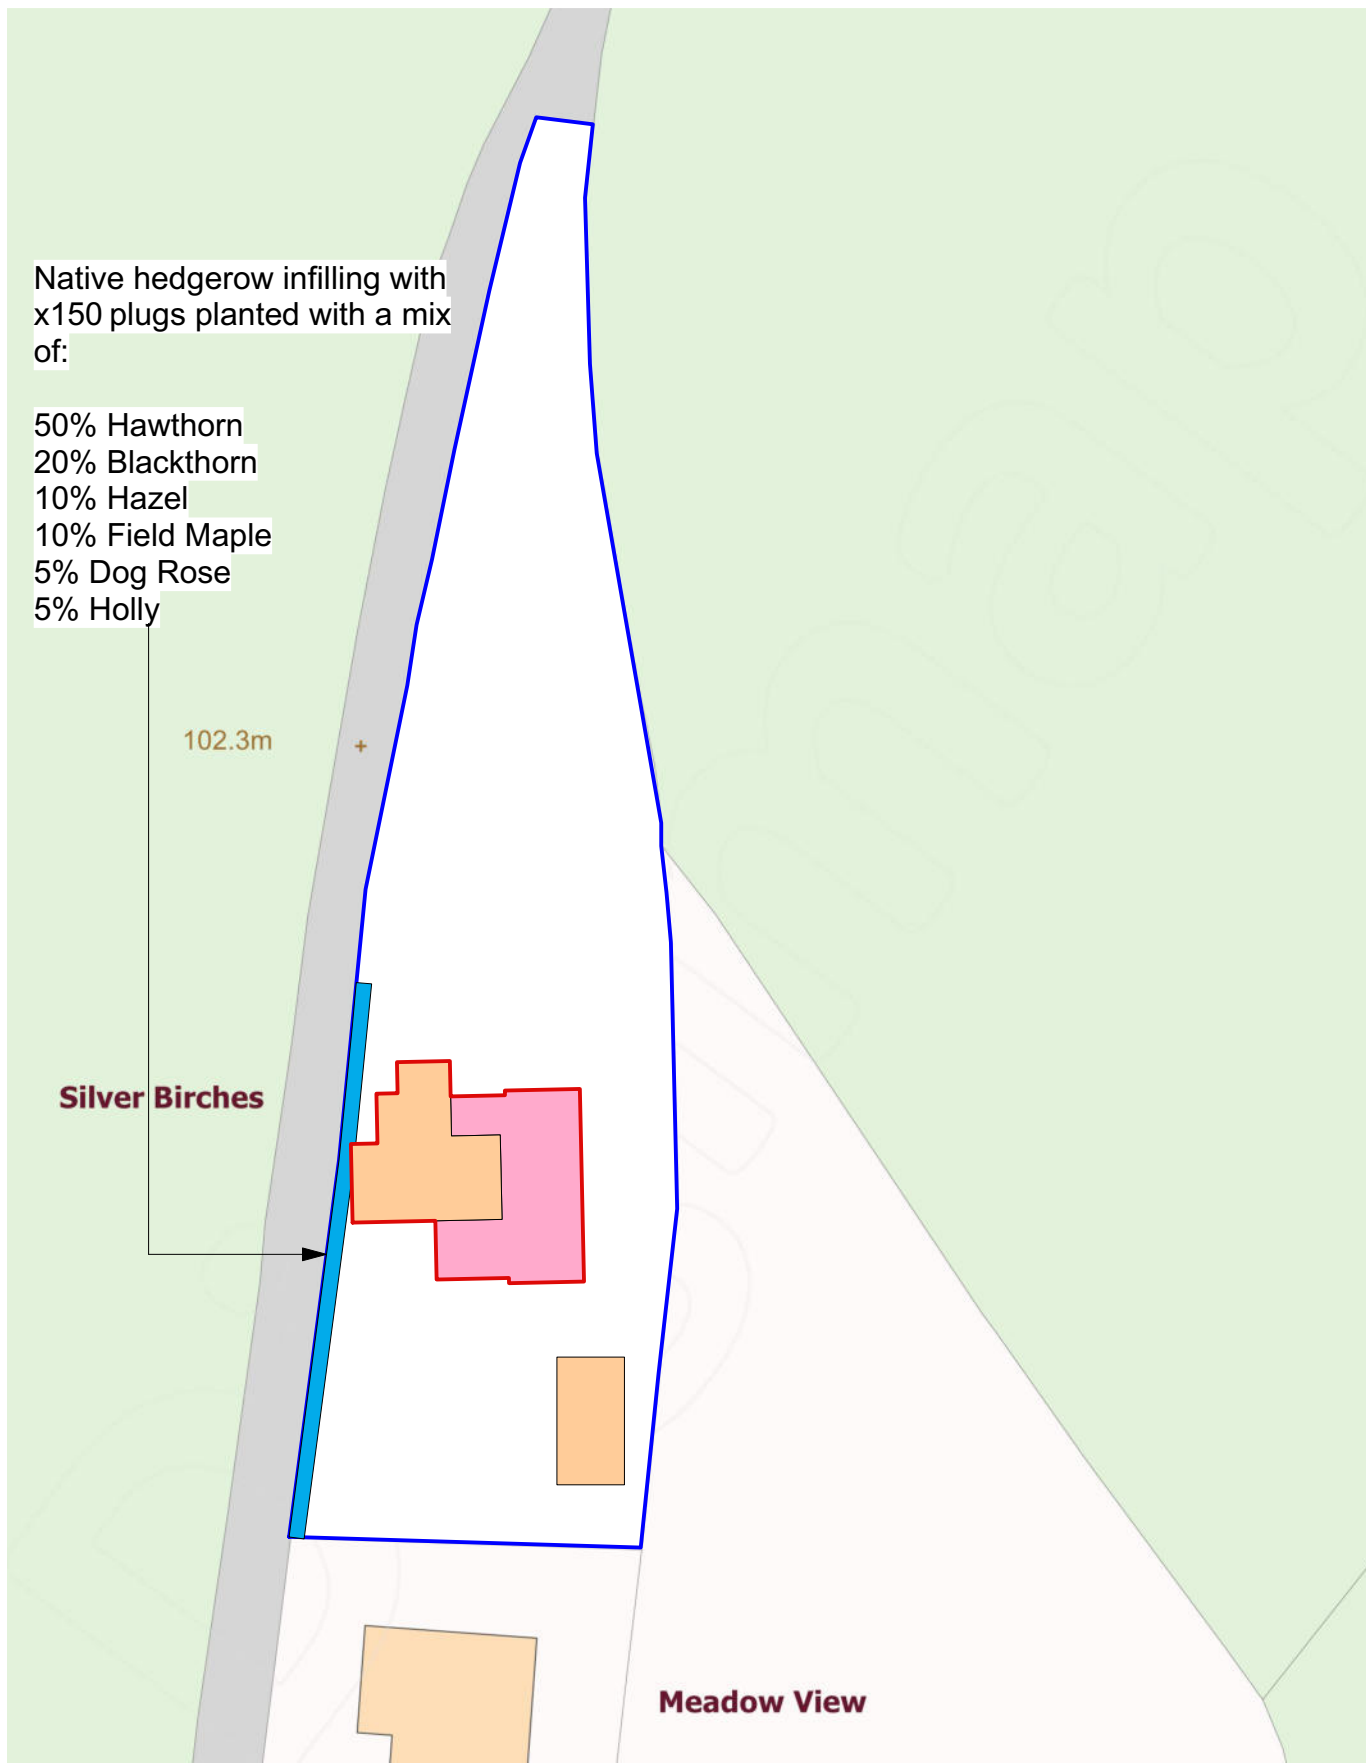

North

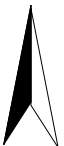

Scale bar 1:500 @ A3

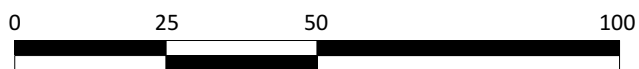

Scale bar 1:1250 @ A3

Skerryvore Designs Ltd
Sexton's Tower
2 Caerphilly Road
Bassaleg,
Newport,
NP10 8LE,
Phone **01633 897922**
Mobile **07816 934352**
steve_groucott@hotmail.com

JOB TITLE
Silver Birches,
Wentwood Road,
Parc Seymour

DRAWING TITLE
Block Plan and
location plan

DRAWING No. SD299-00C

SCALE 1:500/1:1250 @ A3

DATE July 2025