


HILLCROFT, LLANDEVAUD, CASNEWYDD, NP18 2AD
 Supplied by: www.ukmapcentre.com
 Serial No: 271772
 Centre Coordinates: 339912, 190745
 Production Date: 19/09/2023 09:45:18

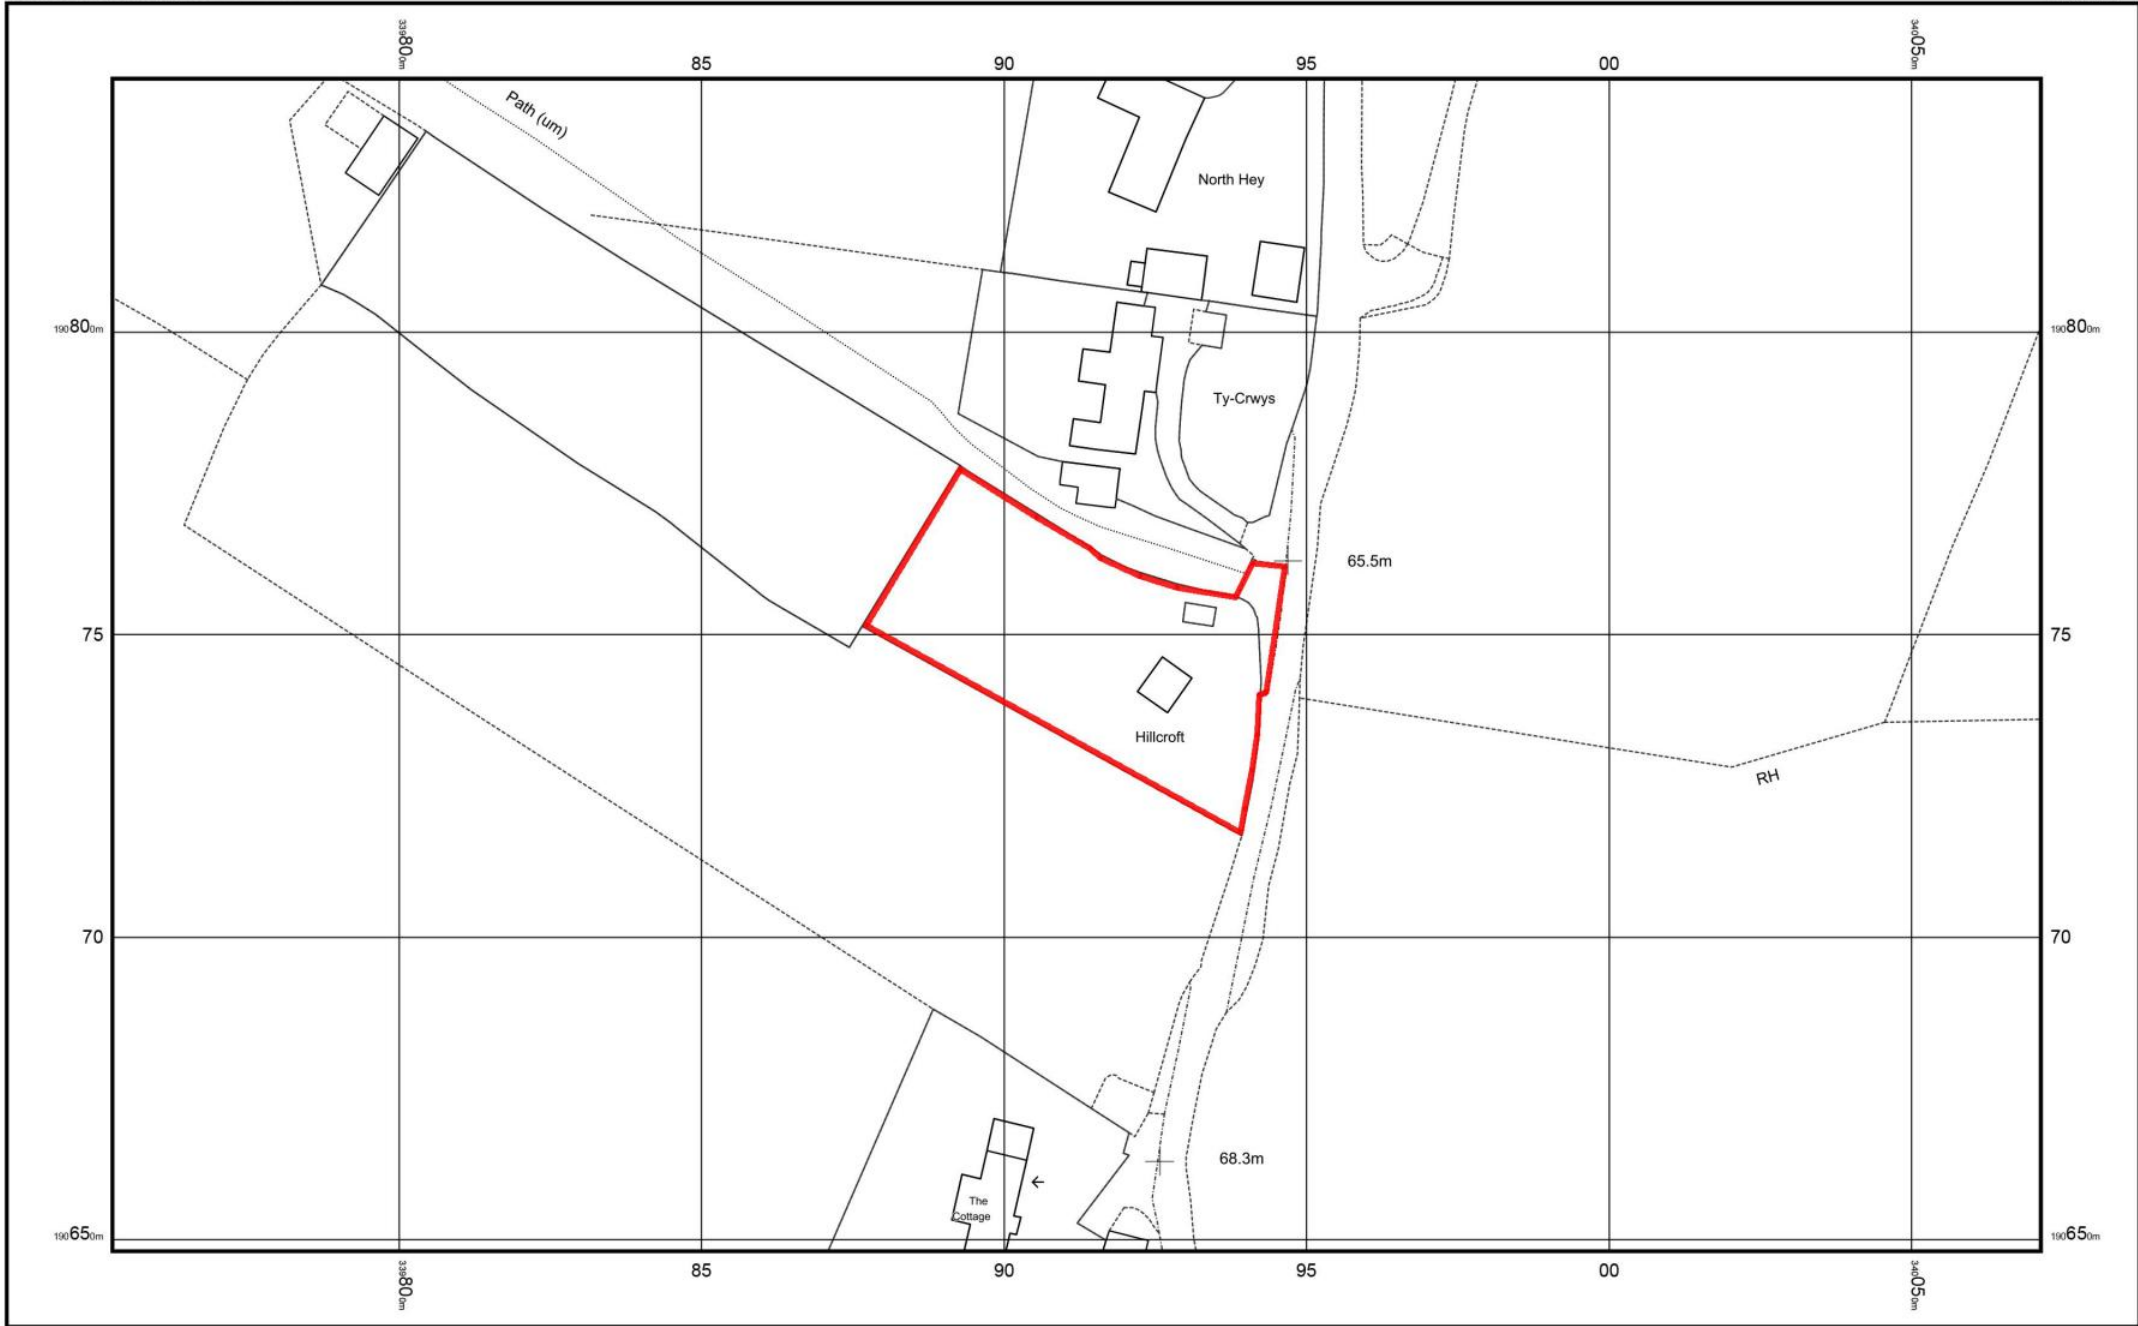

© Crown copyright and database rights 2023 Ordnance Survey
 100048957. The representation of road, track or path is no
 evidence of a boundary or right of way. The representation of
 features as lines is no evidence of a property boundary.

0m 1cm = 12.5m 62.5m
 Scale 1:1250

LOCATION PLAN

No.	Description	Date
Revisions		

gareth price
 architect
 33 Trestops Fortskewett Caldicot NP26 6BQ
 Tel: 01291 427 032

client
 Mr E Ivins
 Job
 Replacement Dwelling House at Hillcroft,
 Llandeud, Newport NP18 2AD

Drawing
 Location Plan.

Scales
 H250 @ A3
 Date
 Dec 2024

Drawg No.
752/3/01
 Rev

© This drawing is the copyright of Gareth Price
 Do not scale from this drawing