




FRONT TO SOUTH EAST

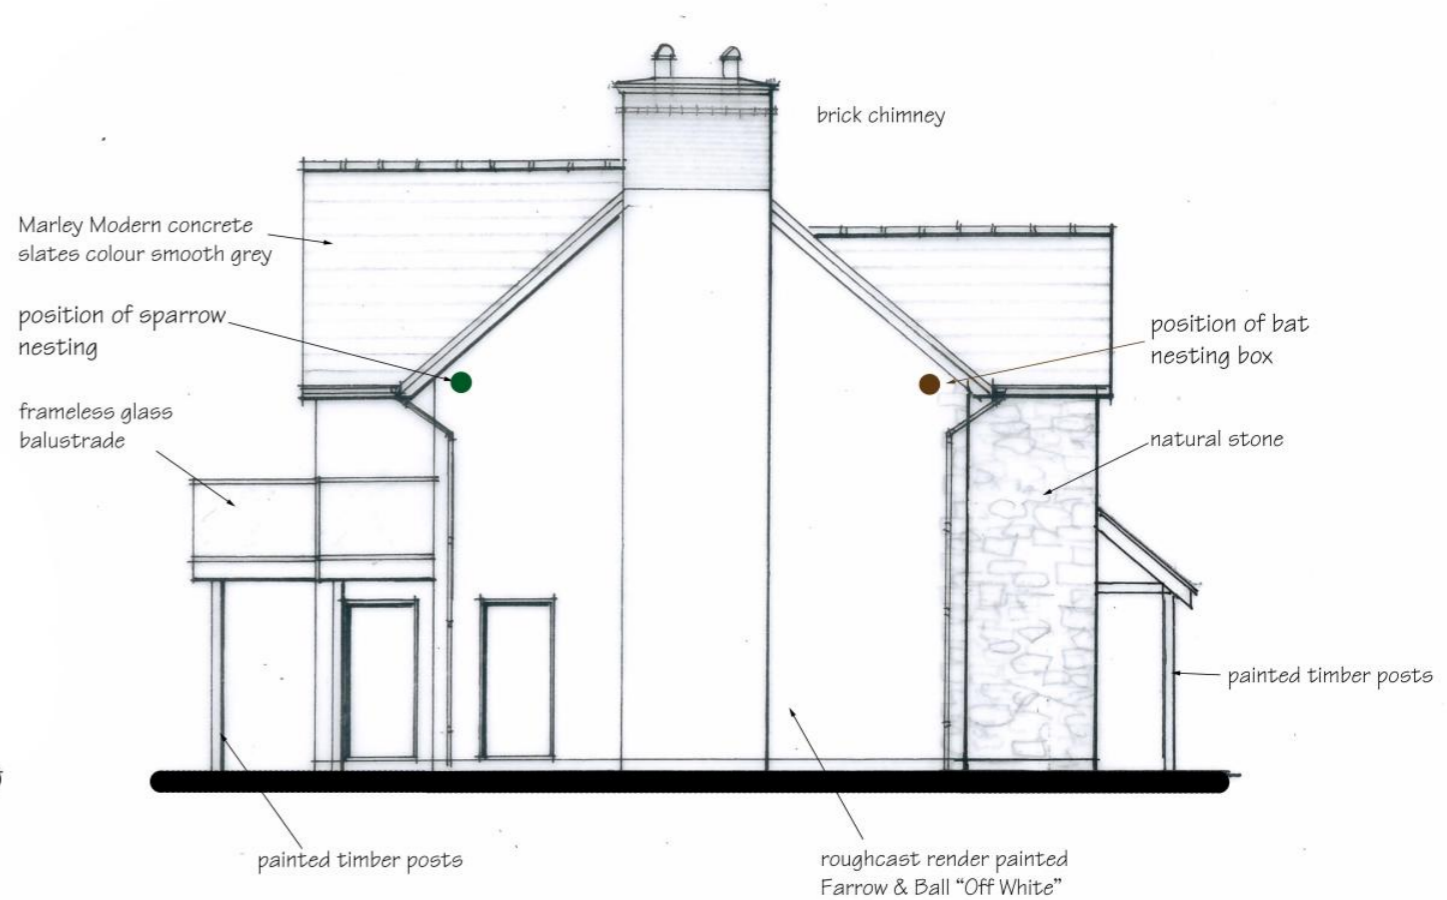

SIDE TO SOUTH WEST

Biodiversity Enhancement

- Bat Roosting Box Beaumaris Woodstone Bat Box midi size
- Starling Nest Box Vivaro Pro Woodstone Starling Nest Box
- Sparrow Nest Box Woodstone Estella House Sparrow Nest Box

Note all boxes to be integrated into the masonry walls.

No.	Description	Date
Revisions		

gareth price
architect
 33 Treetops Fortskewett Caldicot NP26 5BQ
 Tel: 01291 427 032

client
 Mr E Ivins
 Job
 Replacement Dwelling House at Hillcroft,
 Llandeud, Newport NP8 2AD
 Drawing
 Proposed Elevations I

Scales
 H00 @ A3
 Date
 Dec 2024

Drawg No.
752/3/04
 Rev